


EIGHTH FLOOR KEY PLAN

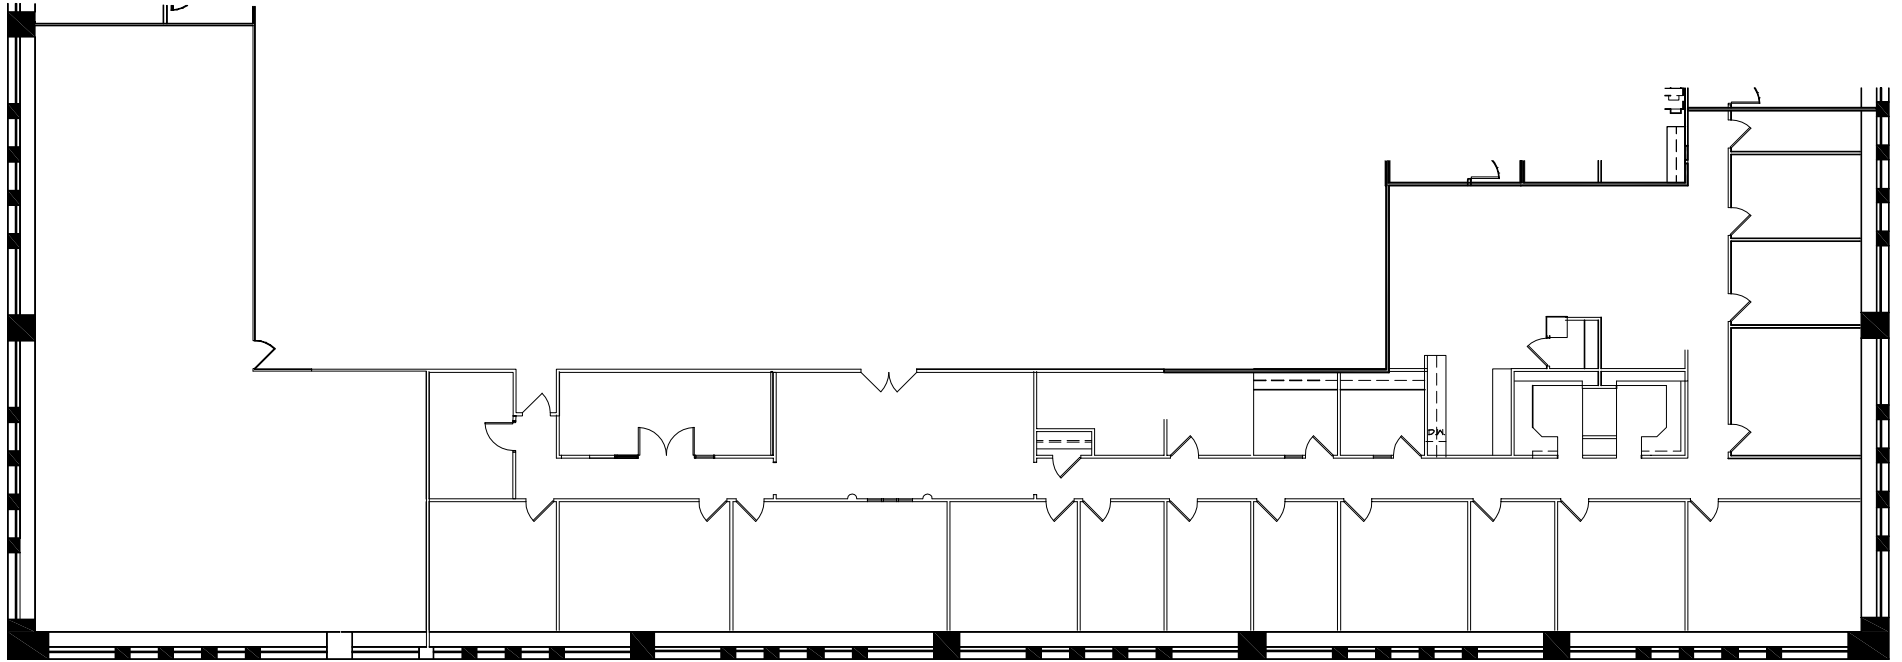

ask + listen + create

Baskervill

OWNER:	COLLIERS INTERNATIONAL	DATE:	2/6/20
PROJECT NAME:	BANK OF AMERICA BUILDING		
DESCRIPTION:	PARTIAL EIGHTH FLOOR PLAN - 10,158 RSF	DRAWING NO:	A8
JOB NO:	2160228	SHEET:	1
DWG REF:	2190185SP2.DWG	SCALE:	N.T.S.