


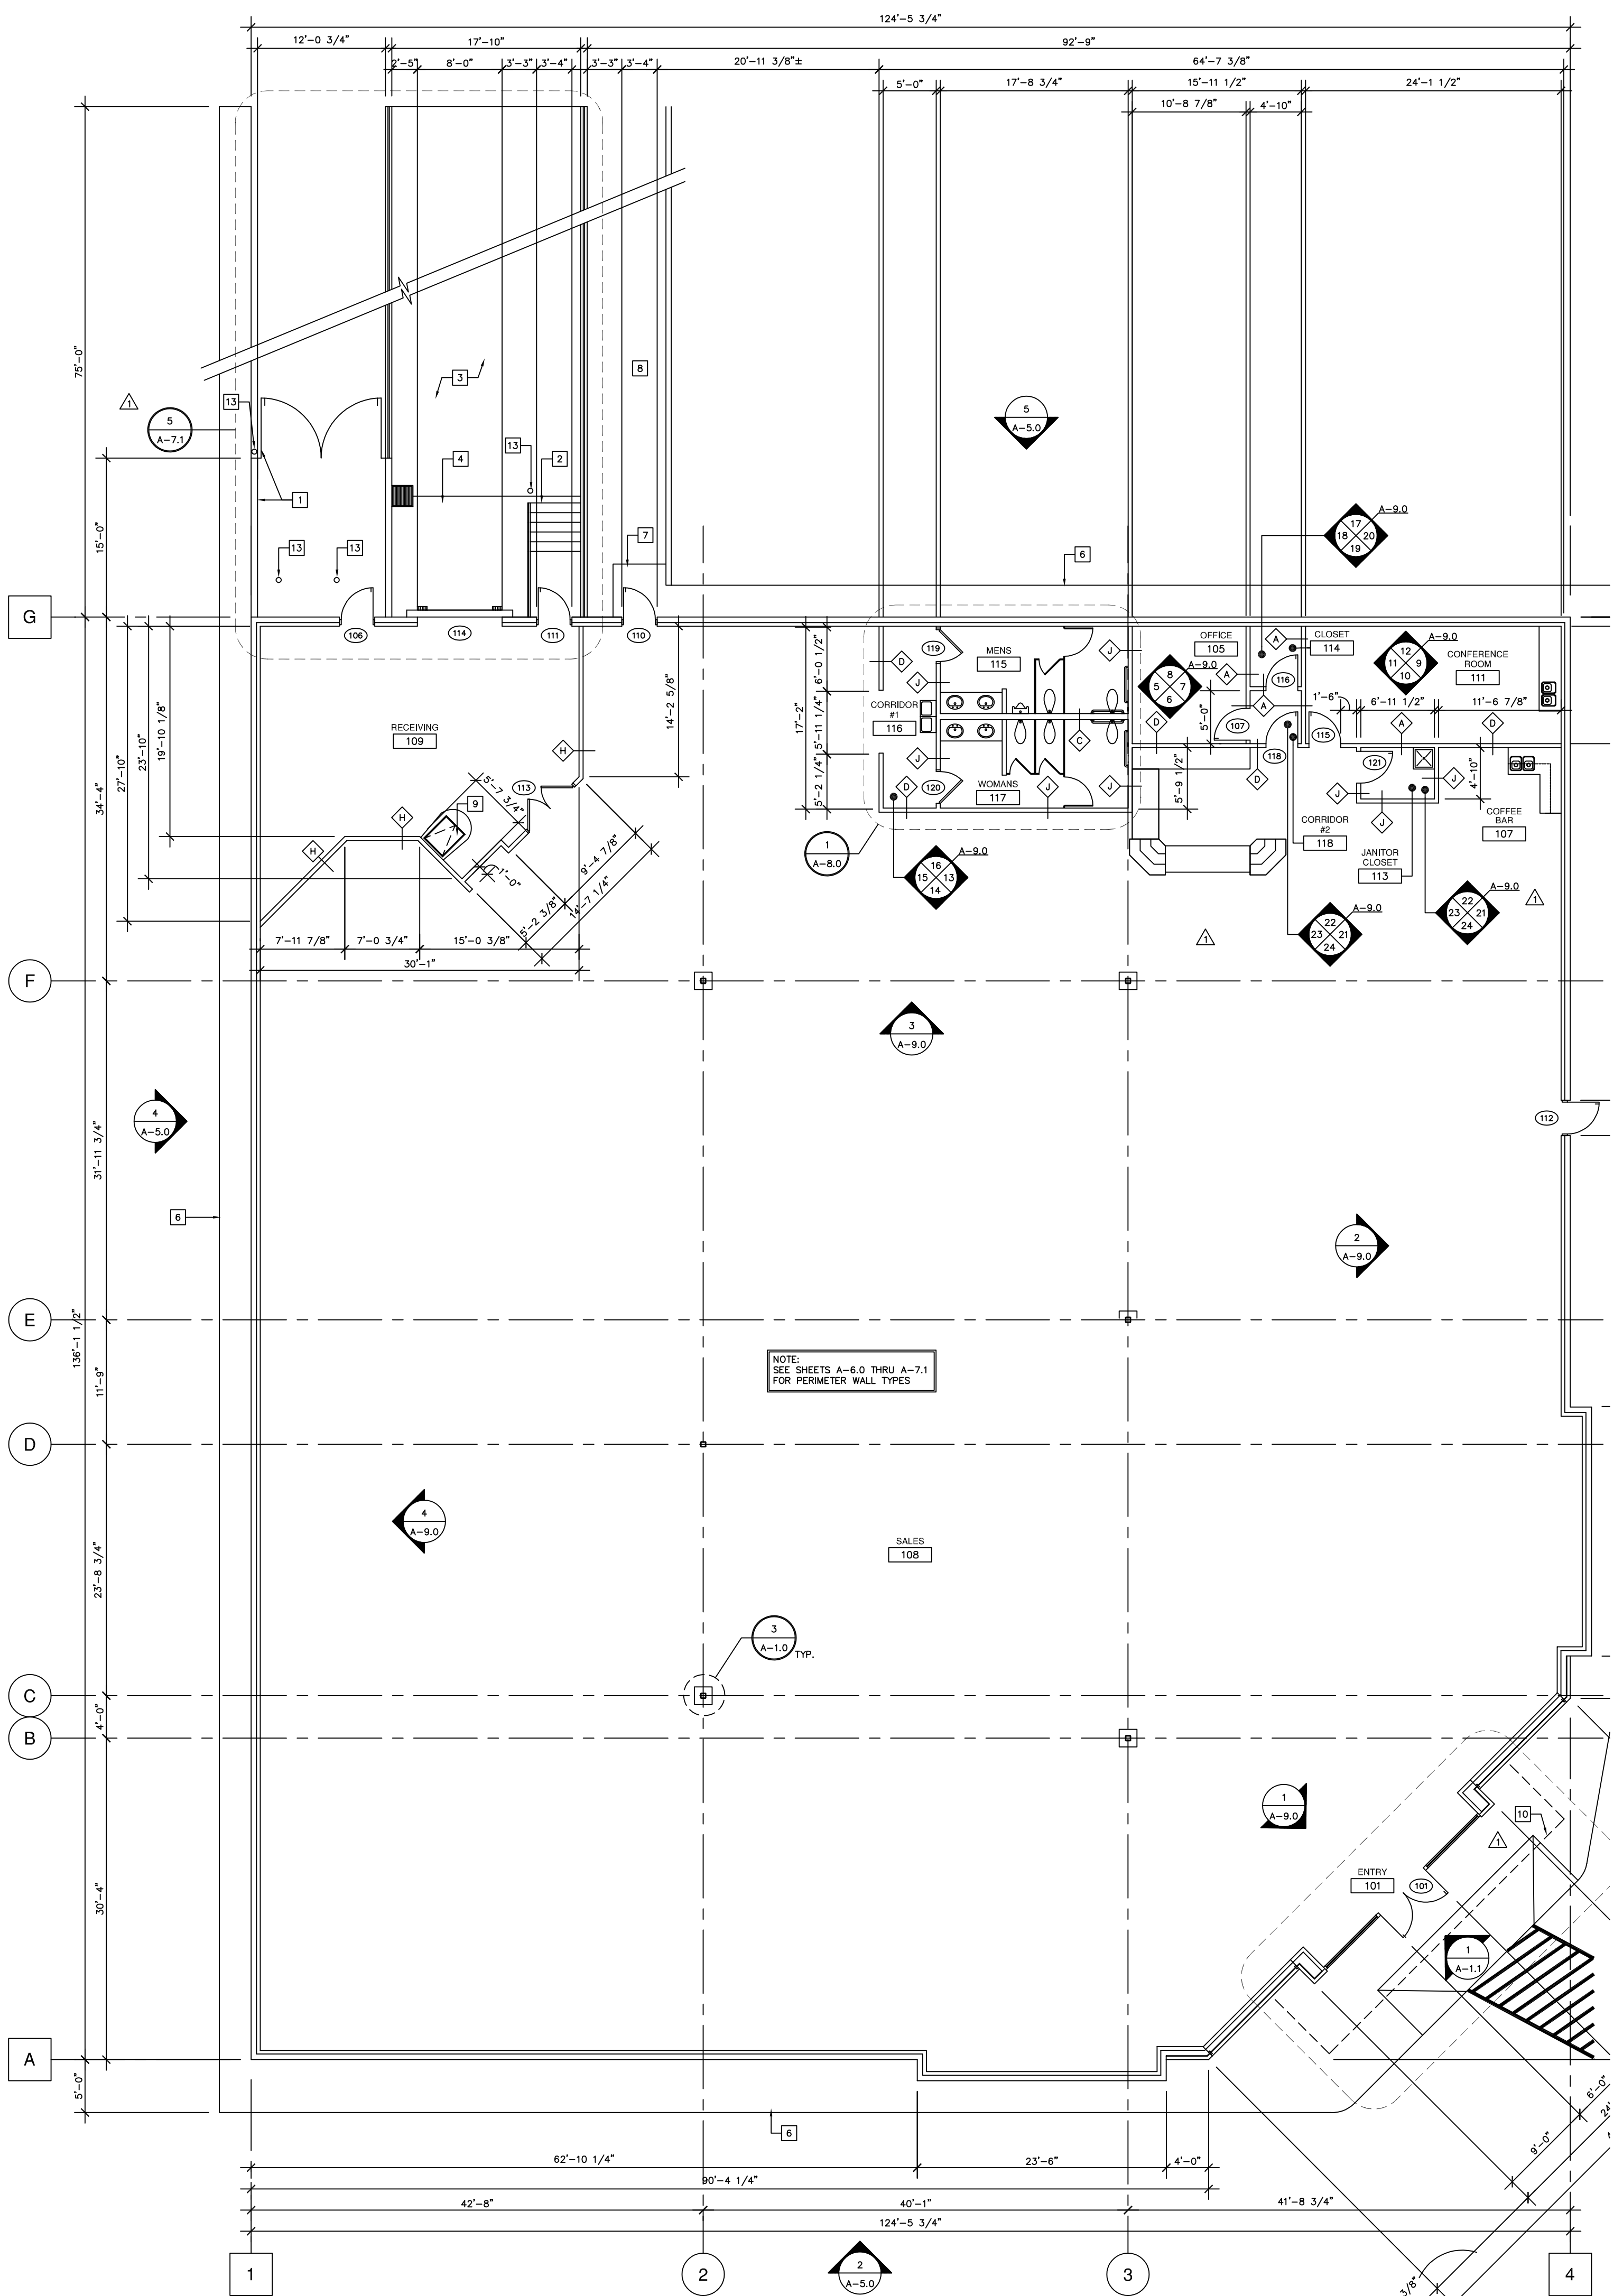

1
A-1.0

ARCHITECTURAL FLOOR PLAN

SCALE : 1/8" = 1'-0"



NORTH