



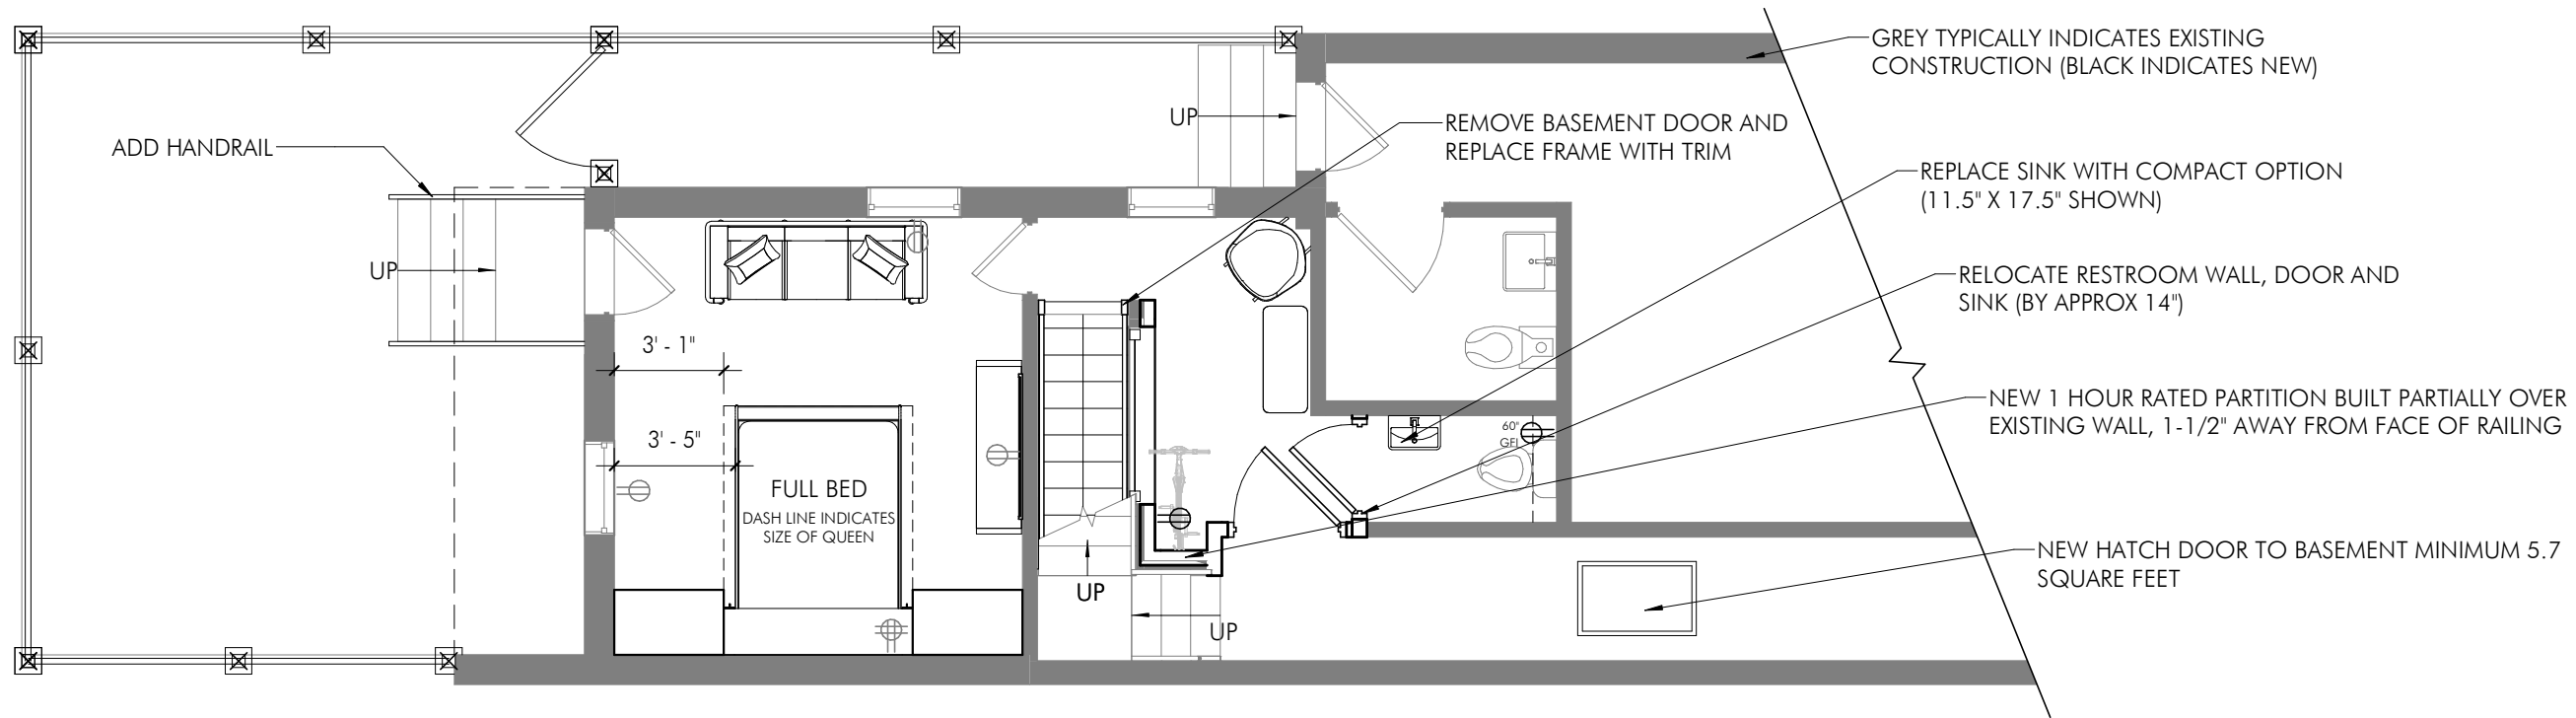

1
SK1.1 3/16" = 1'-0"

PROPOSED FIRST FLOOR PLAN

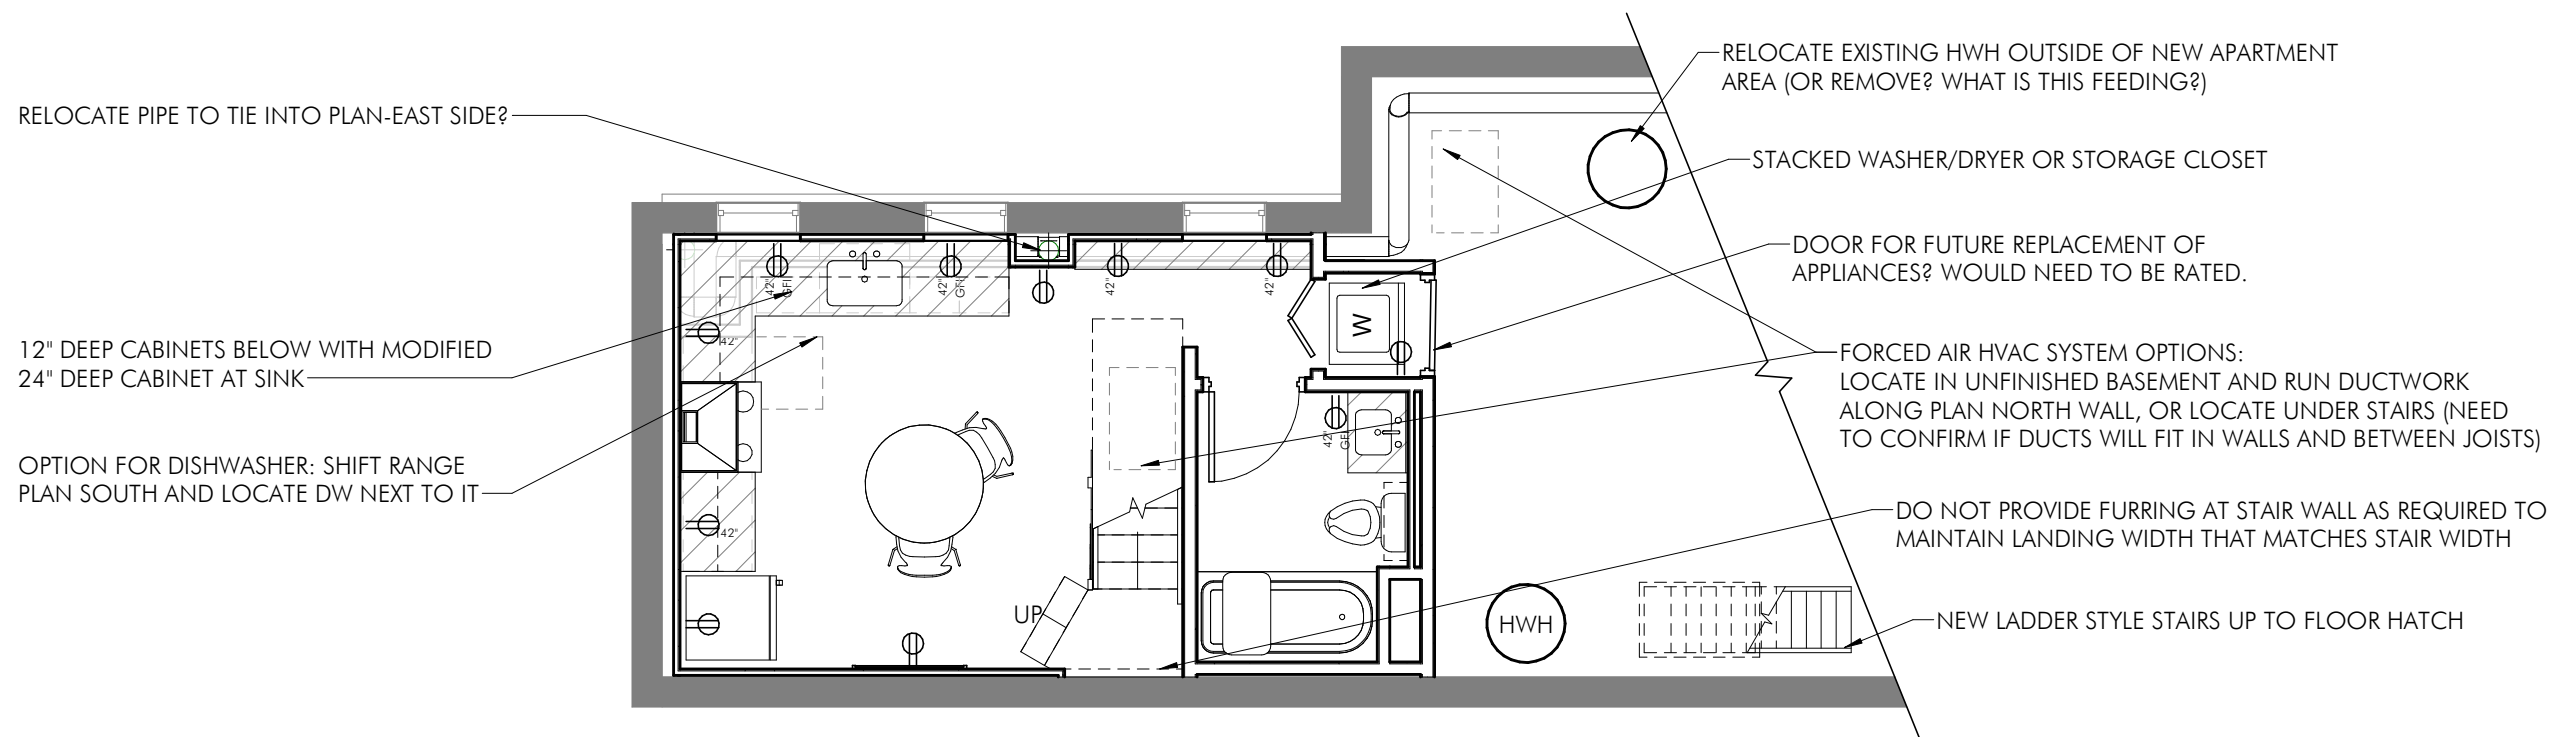

2
SK1.1 3/16" = 1'-0"

PROPOSED BASEMENT

BUILDING INFORMATION
APARTMENT SF: 470 sf*
 1st floor @ 230 sf, Basement @ 240sf
 *gross interior SF, includes areas for stair

Cecil B Moore Apartment

2314 Cecil B Moore
 Philadelphia, PA 19121


DRAWN BY: ARIEL RICCIUTI, NCIDQ
 ARIELRICCIUTI@GMAIL.COM | 609-670-6491

DRAFT

SK1.1

Project No: 21-002

Date: 01/23/22

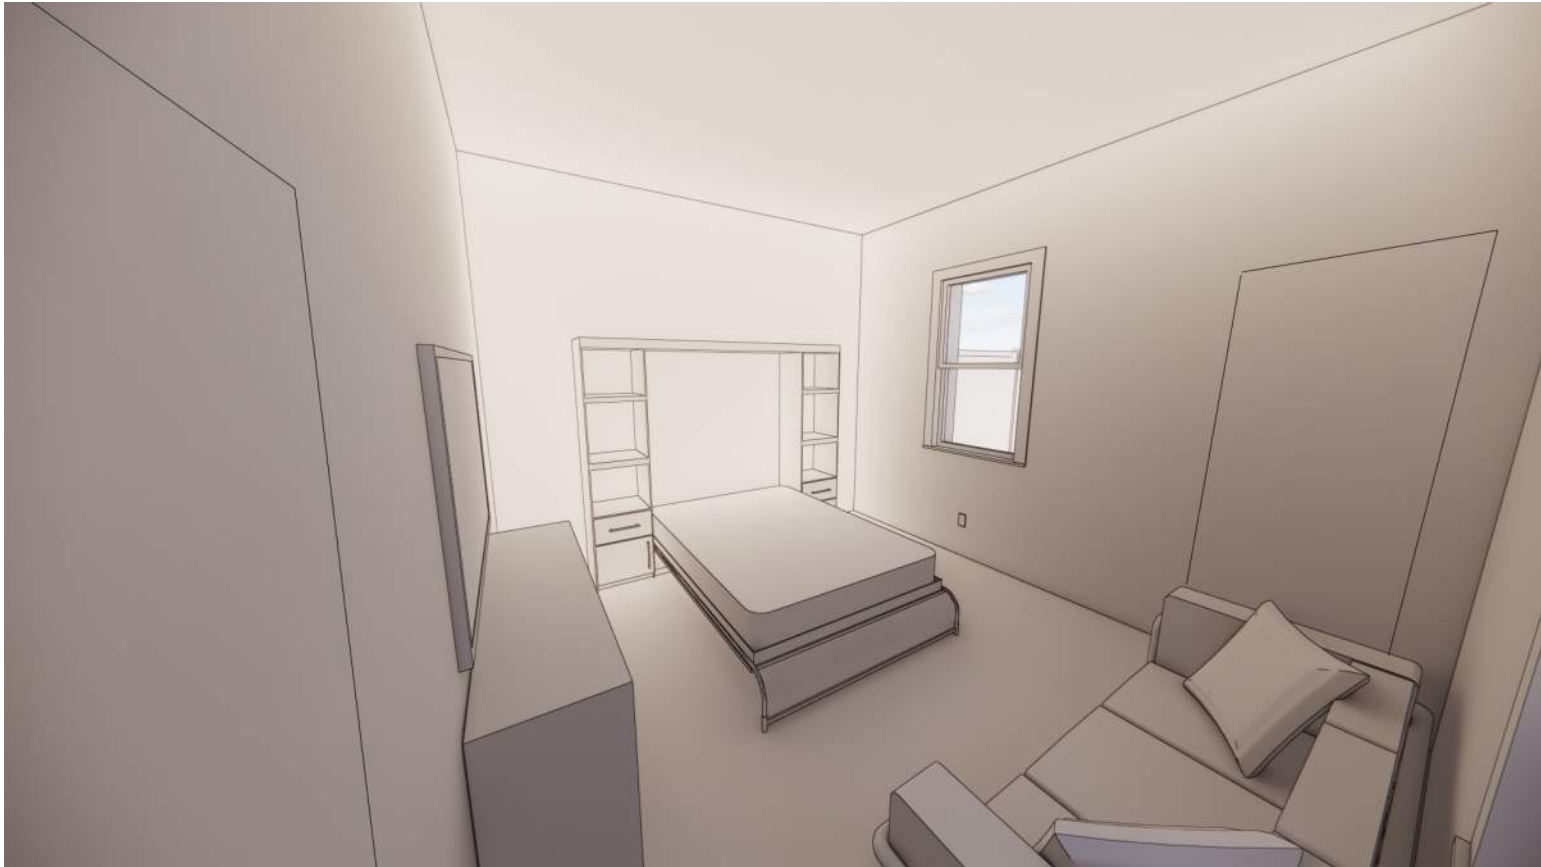

BEDROOM



VIEW FROM ENTRY



KITCHEN

Cecil B Moore Apartment

2314 Cecil B Moore
Philadelphia, PA 19121

DRAWN BY: ARIEL RICCIUTI, NCIDQ
ARIELRICCIUTI@GMAIL.COM | 609-670-6491

DRAFT

SK1.2

Project No: 21-002

Date: 01/23/22