

UPPER FLOOR PLAN
SCALE: 3/32" = 1'-0"

GROSS BUILDING AREA
10465.00 SF

①

architect:

consultant:

sheet title:
FLOOR PLANS


project / owner:
BUILDING 1- BOMA PLANS
DUNDEE OFFICE PARK
ANDOVER, MA 01810

date:

revisions:

dr.

chk.

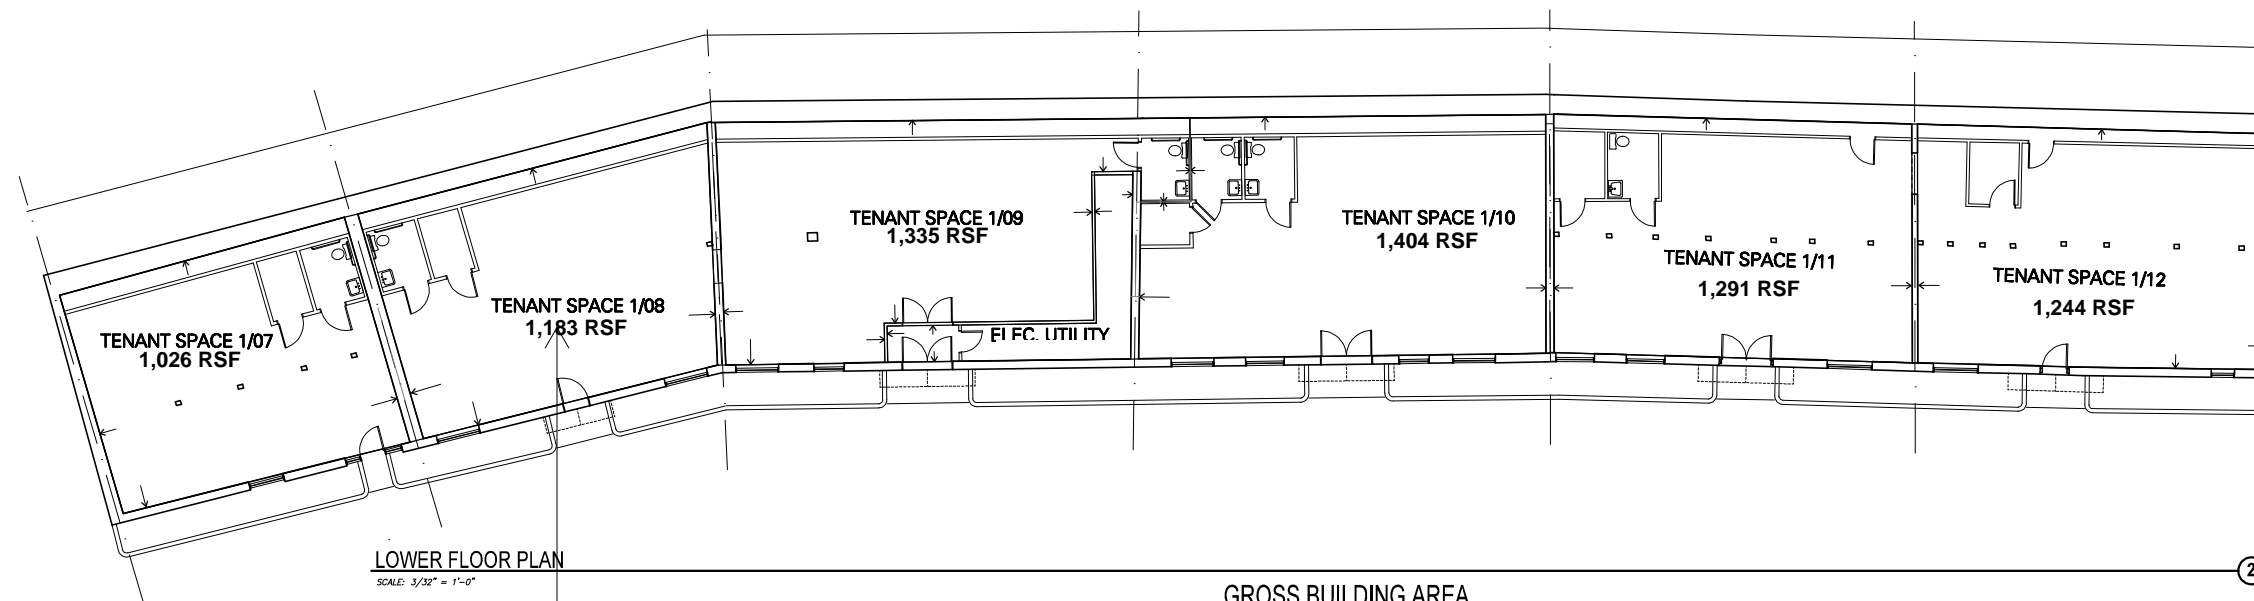

LOWER FLOOR PLAN
SCALE: 3/32" = 1'-0"

GROSS BUILDING AREA
8,593.00 SF

②

Bldg 1, Suite 8
1,183 RSF