


24/01/2024, COPYRIGHTED 2/02/2014
 ALL IDEAS, DESIGNS, ARRANGEMENTS AND PLANS INDICATED OR REPRESENTED BY THIS DRAWING ARE OWNED BY AND THE PROPERTY OF ARCHITECTS IN PARTNERSHIP EAST, INC. AND DESIGNER ERNESTO GONZALEZ-SCHAVEZ, AND THEIR SUCCESSORS. THEY ARE INSTRUMENT OF SERVICE AND WERE PREPARED FOR THESE AND IN CONNECTION WITH THIS SPECIFIC PROJECT.
 Thursday, May 02, 2024

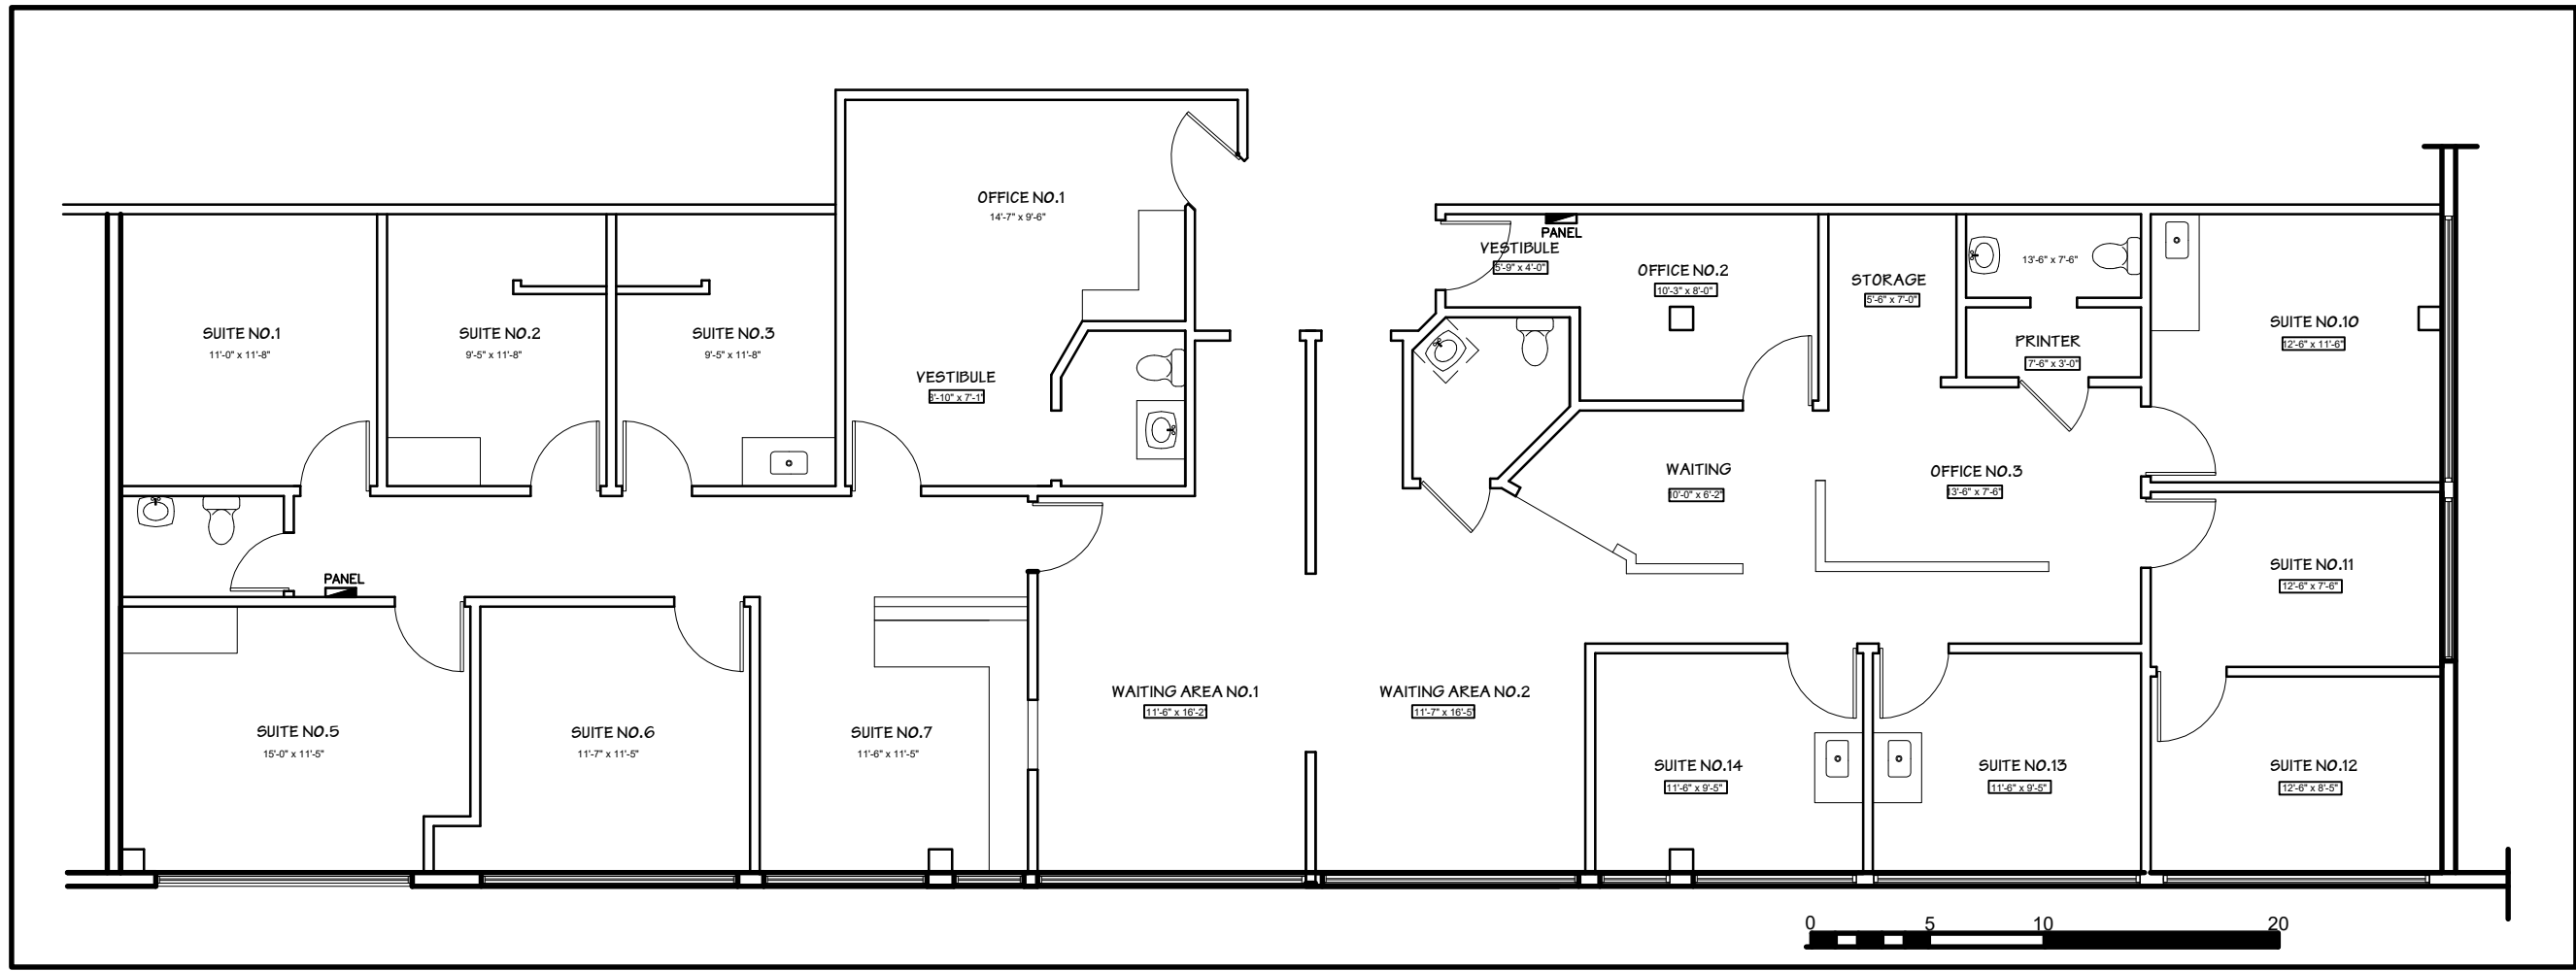

WEST SIDE

EAST SIDE

2
FLOOR PLAN
 A1.2 SCALE : 1/8" = 1'-0"



APD Design, Inc.

Architecture, Construction Management, Planning and Interiors
 8905 University Blvd. #100
 Jacksonville, FL 32217
 Tel: (904) 629-3331 Fax: (904) 629-3331
 www.apddesign.com

SET

Issue Date: 05-01-24

Mark	Date
REVISIONS	

OFFICES PROJECT
 3550 UNIVERSITY BLVD.
 JACKSONVILLE, FL

Title
FLOOR PLAN

Job Number: 2408
 Drawn: cp
 Checked: EGC

Sheet No.
A1.1

5/1/24 5:11:28 PM
 5/1/24 5:11:28 PM