



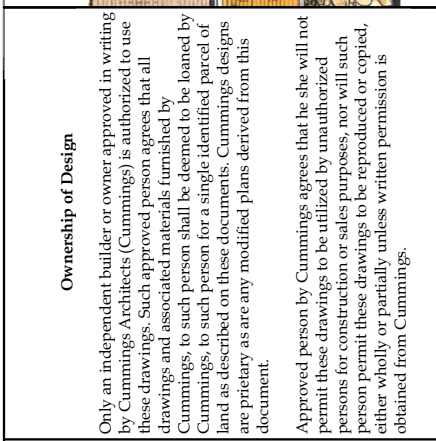

Commercial Building
181 Main Street
Rowley, Massachusetts




1

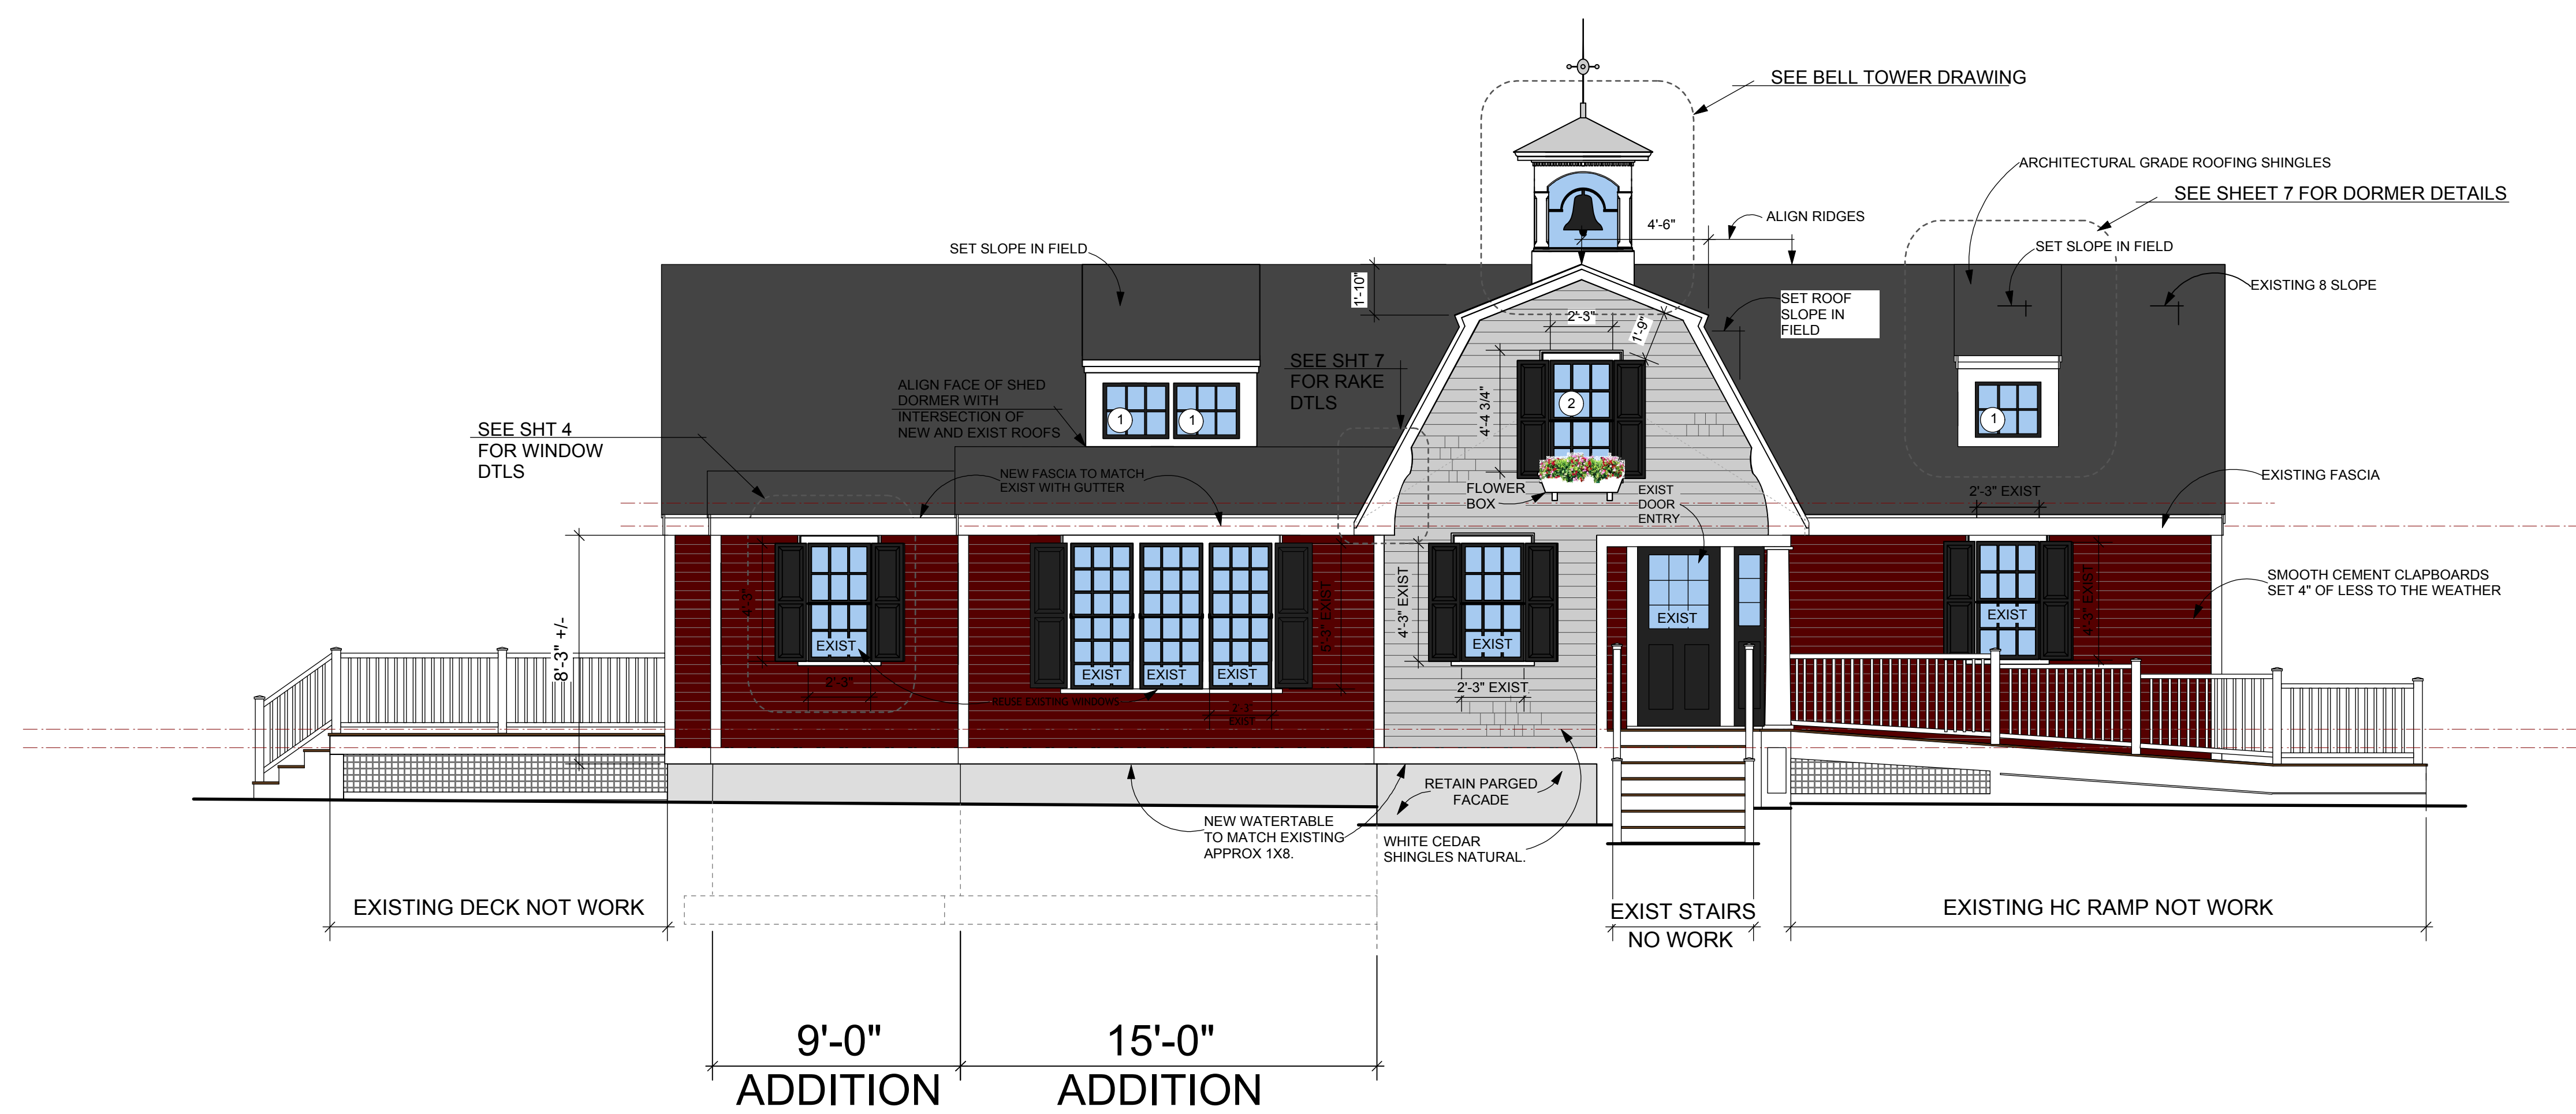

LEFT ELEVATION


SCALE 1/4"=1'-0"

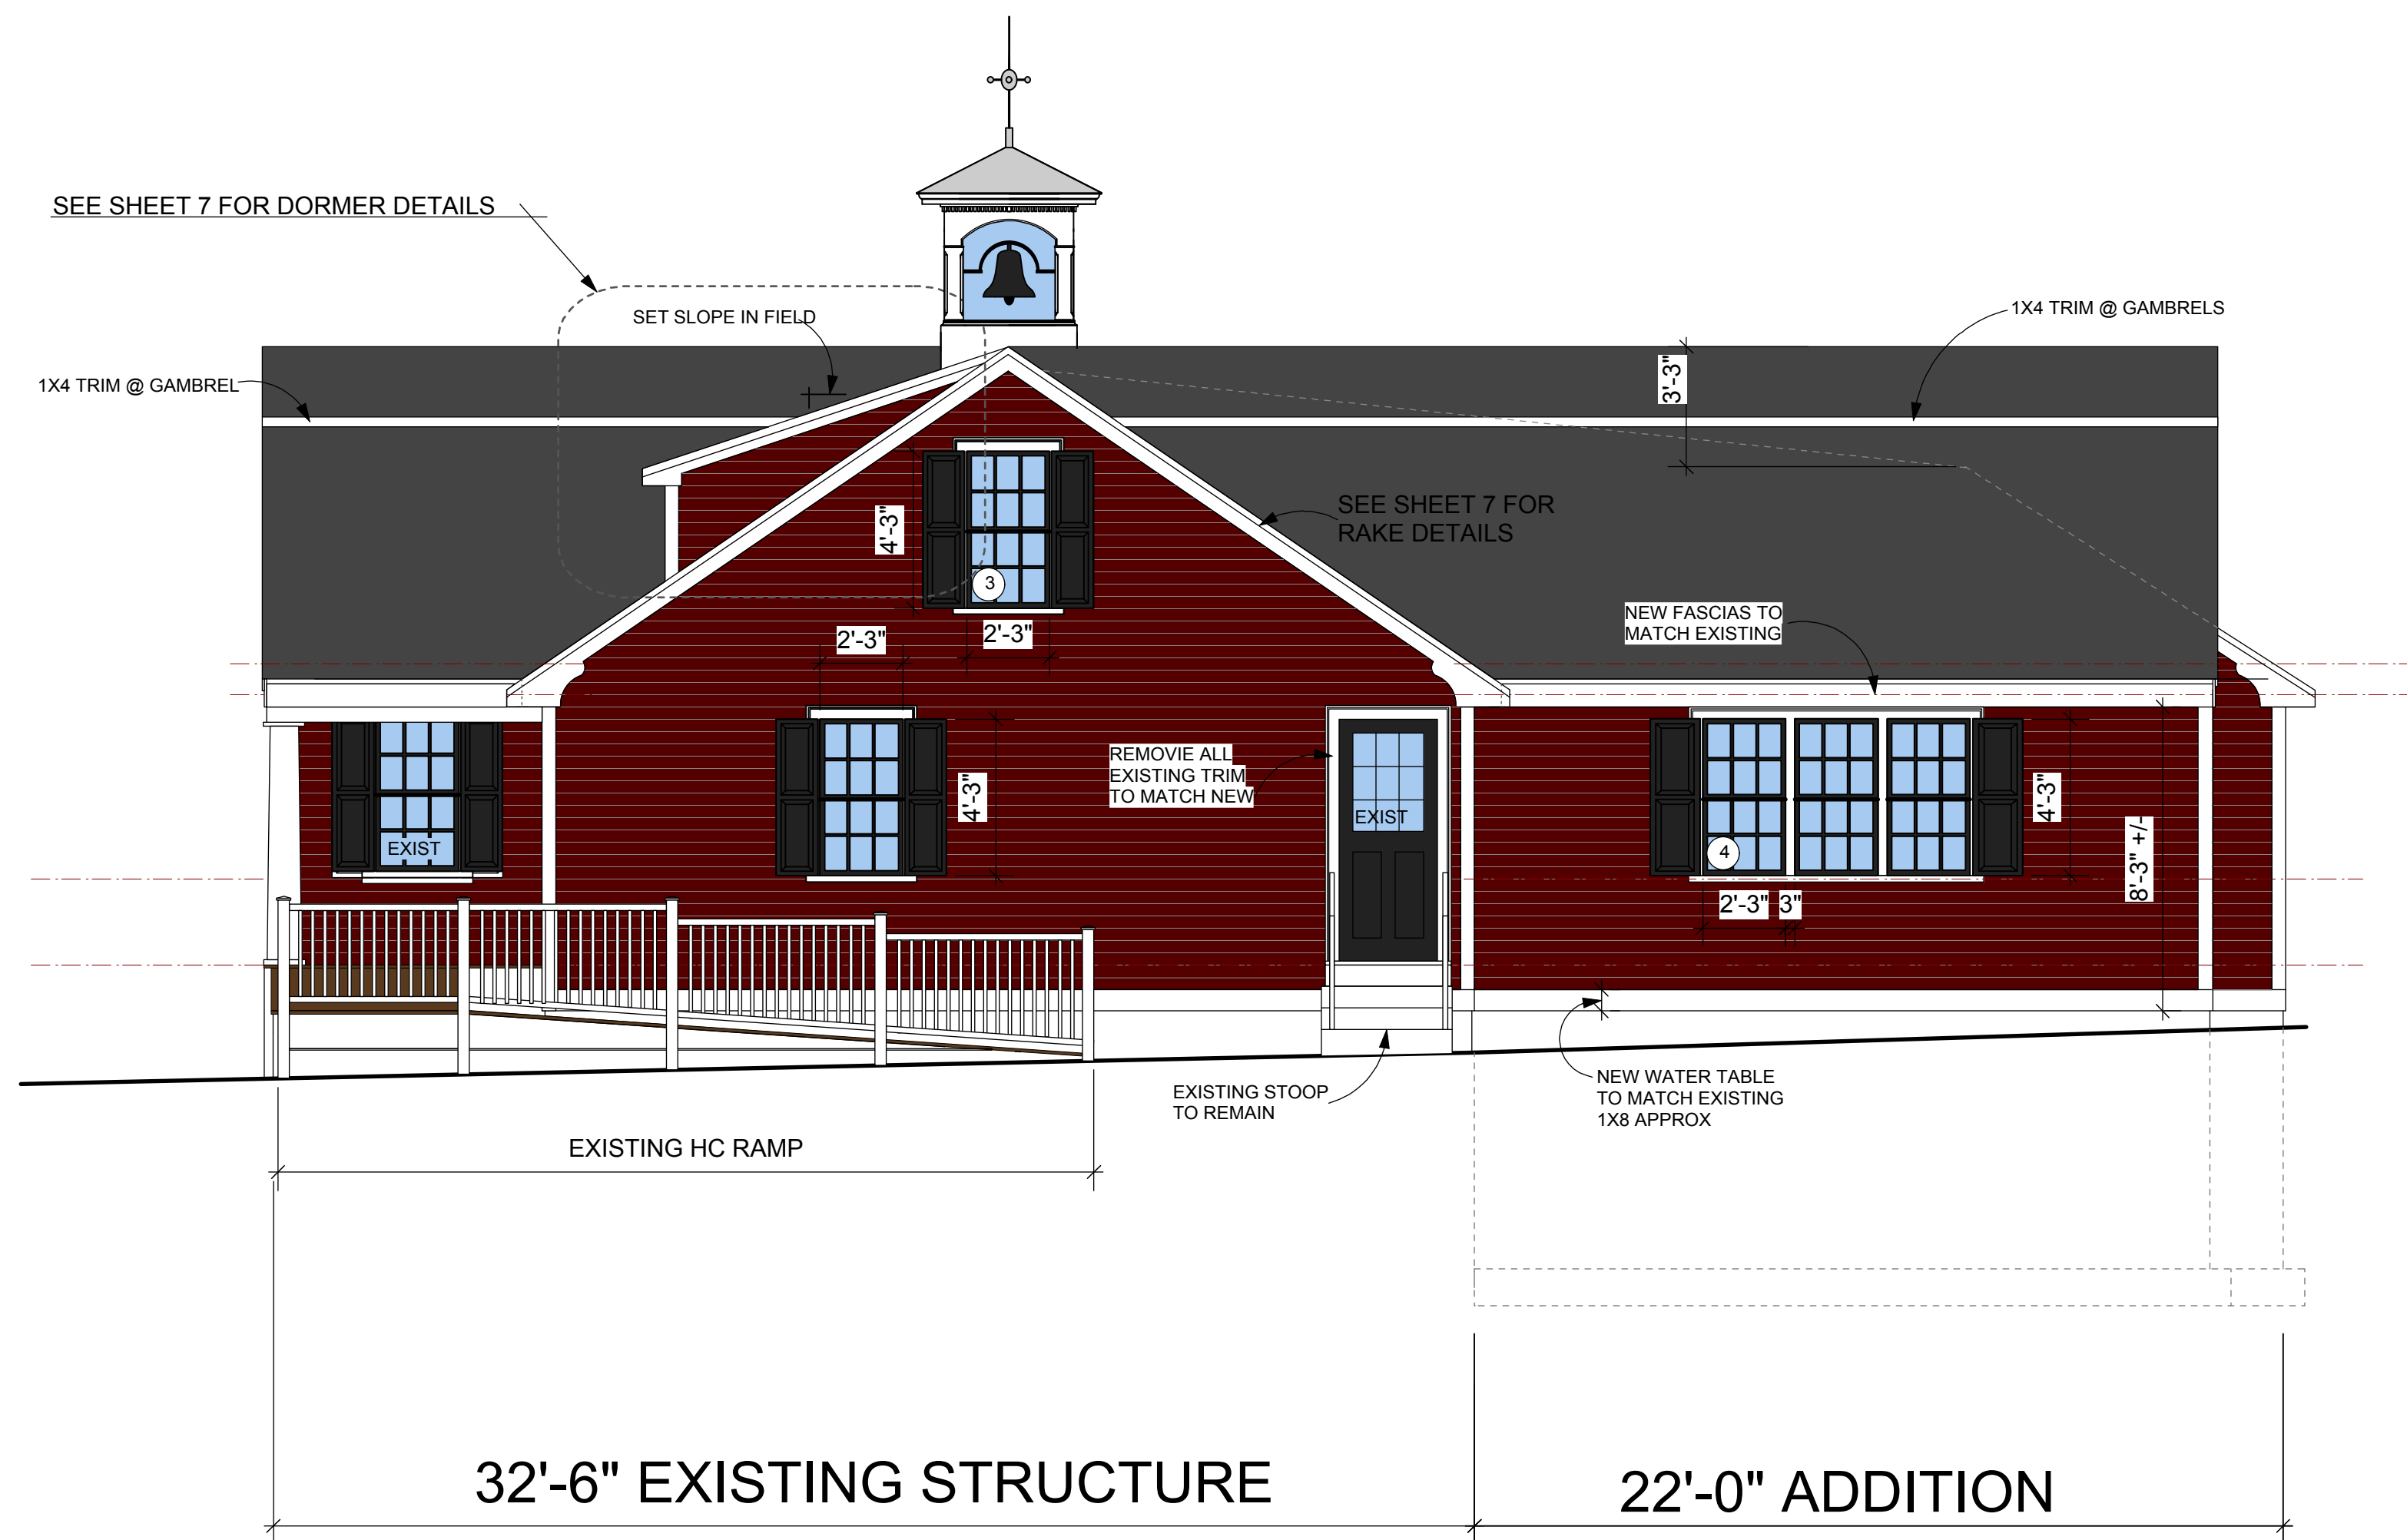


FRONT ELEVATION

SCALE 1/4"=1'-0"

Commercial Building
181 Main Street
Rowley, Massachusetts

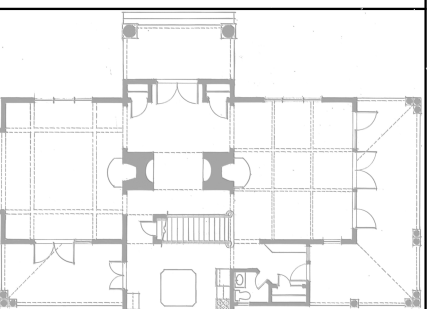

CUMMINGS
ARCHITECTS LLC
978-356-5026
87 Central Street, Ipswich, MA 01938
www.cummingsarchitects.com

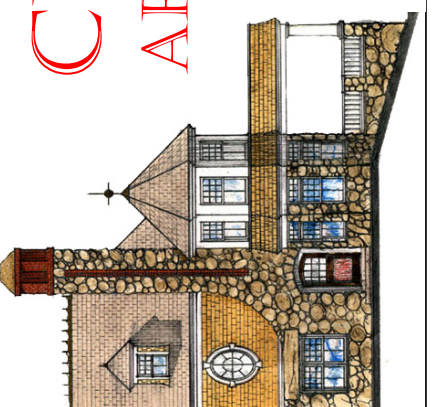

Ownership of Design
Only an independent builder or owner approved in writing by Cummings Architects LLC may use these drawings. Cummings Architects LLC does not warrant the accuracy or completeness of these drawings. Cummings Architects LLC is not responsible for any errors or omissions in these drawings. Cummings Architects LLC is not responsible for any damages or losses resulting from the use of these drawings.

3

