

UPPER FLOOR PLAN  
SCALE: 3/32" = 1'-0"

GROSS BUILDING AREA  
10465.00 SF

①

architect:

consultant:

sheet title:  
FLOOR PLANS


project / owner:  
BUILDING 1 - BOMA PLANS  
DUNDEE OFFICE PARK  
ANDOVER, MA 01810

date:

revisions:

dr.

chk.

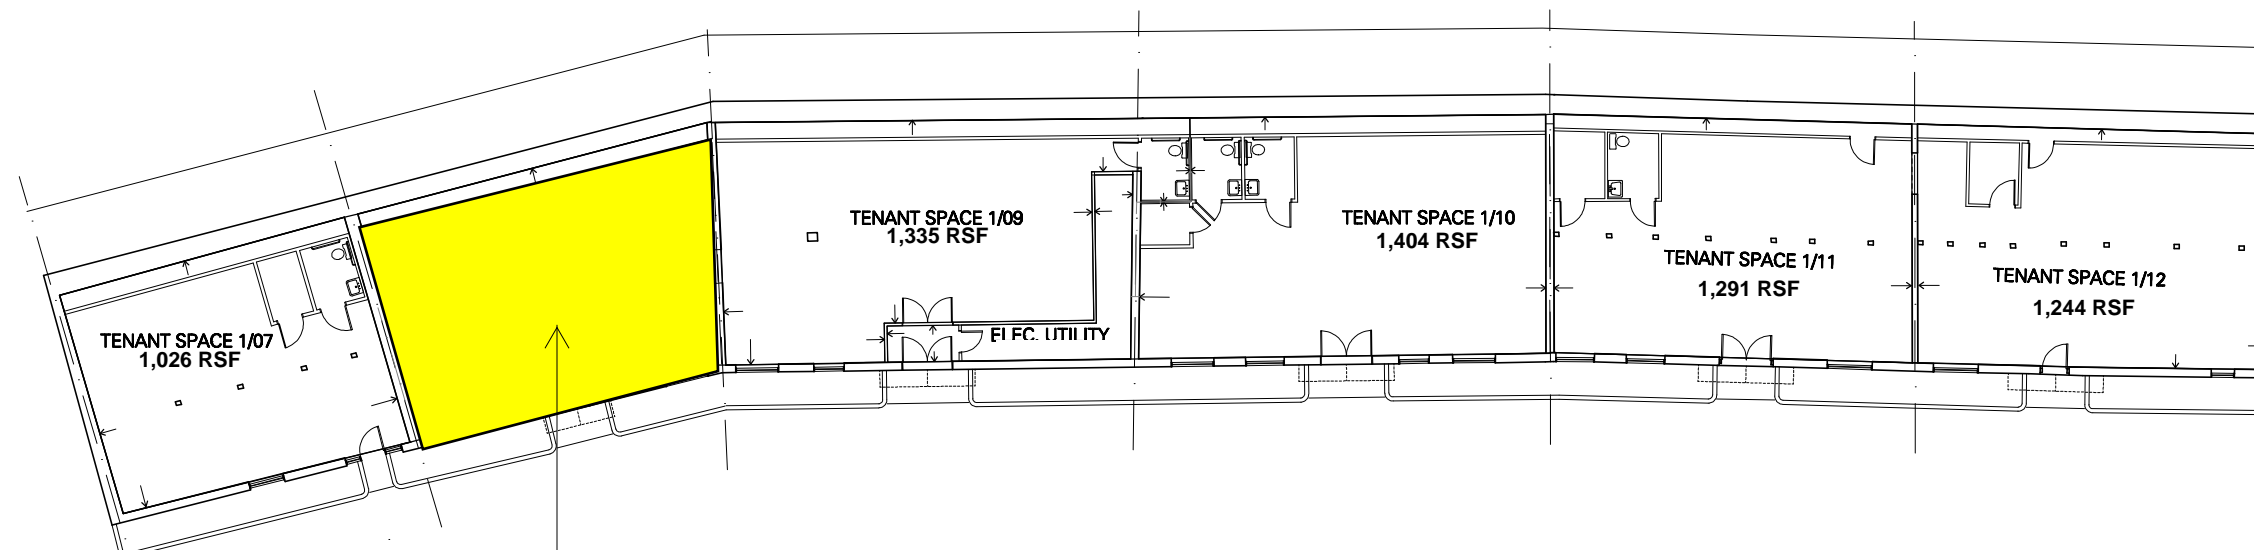

LOWER FLOOR PLAN  
SCALE: 3/32" = 1'-0"

GROSS BUILDING AREA  
8,593.00 SF

②

Bldg 1, Suite 8  
1,183 RSF