



REVISIONS	BY

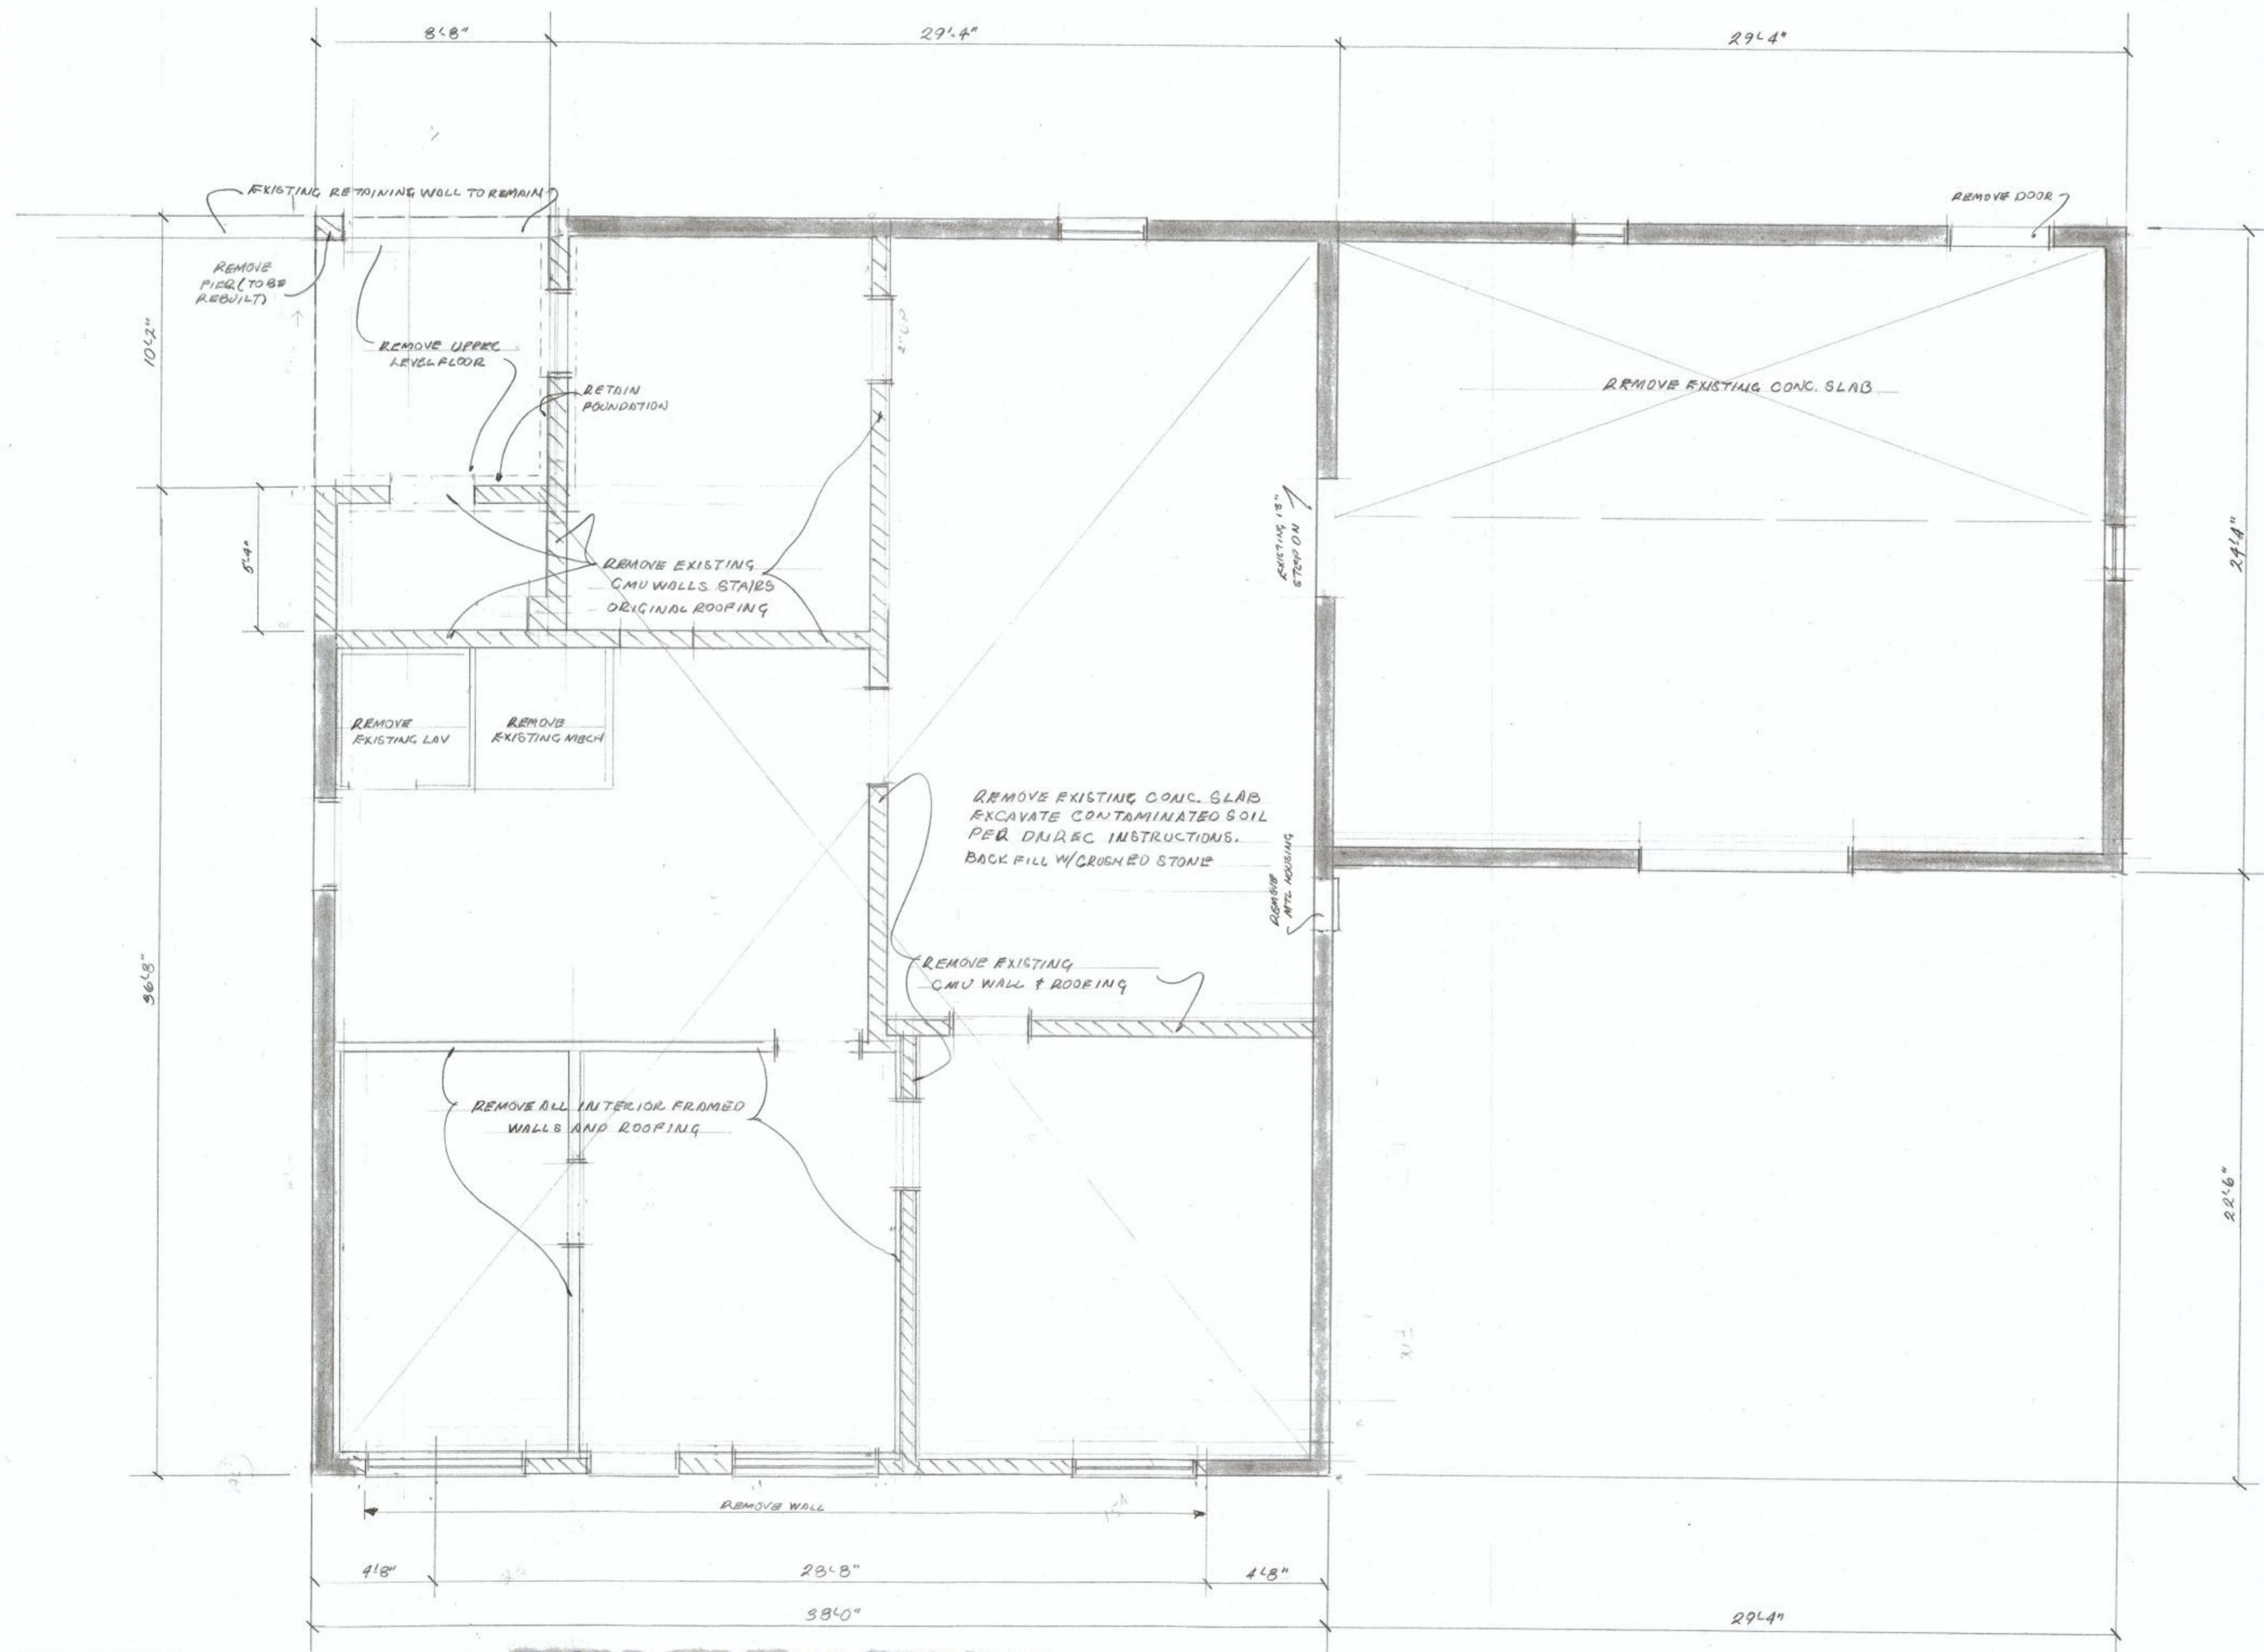

FIRST FLOOR DEMOLITION PLAN

SCALE: 1/4"=1'-0"

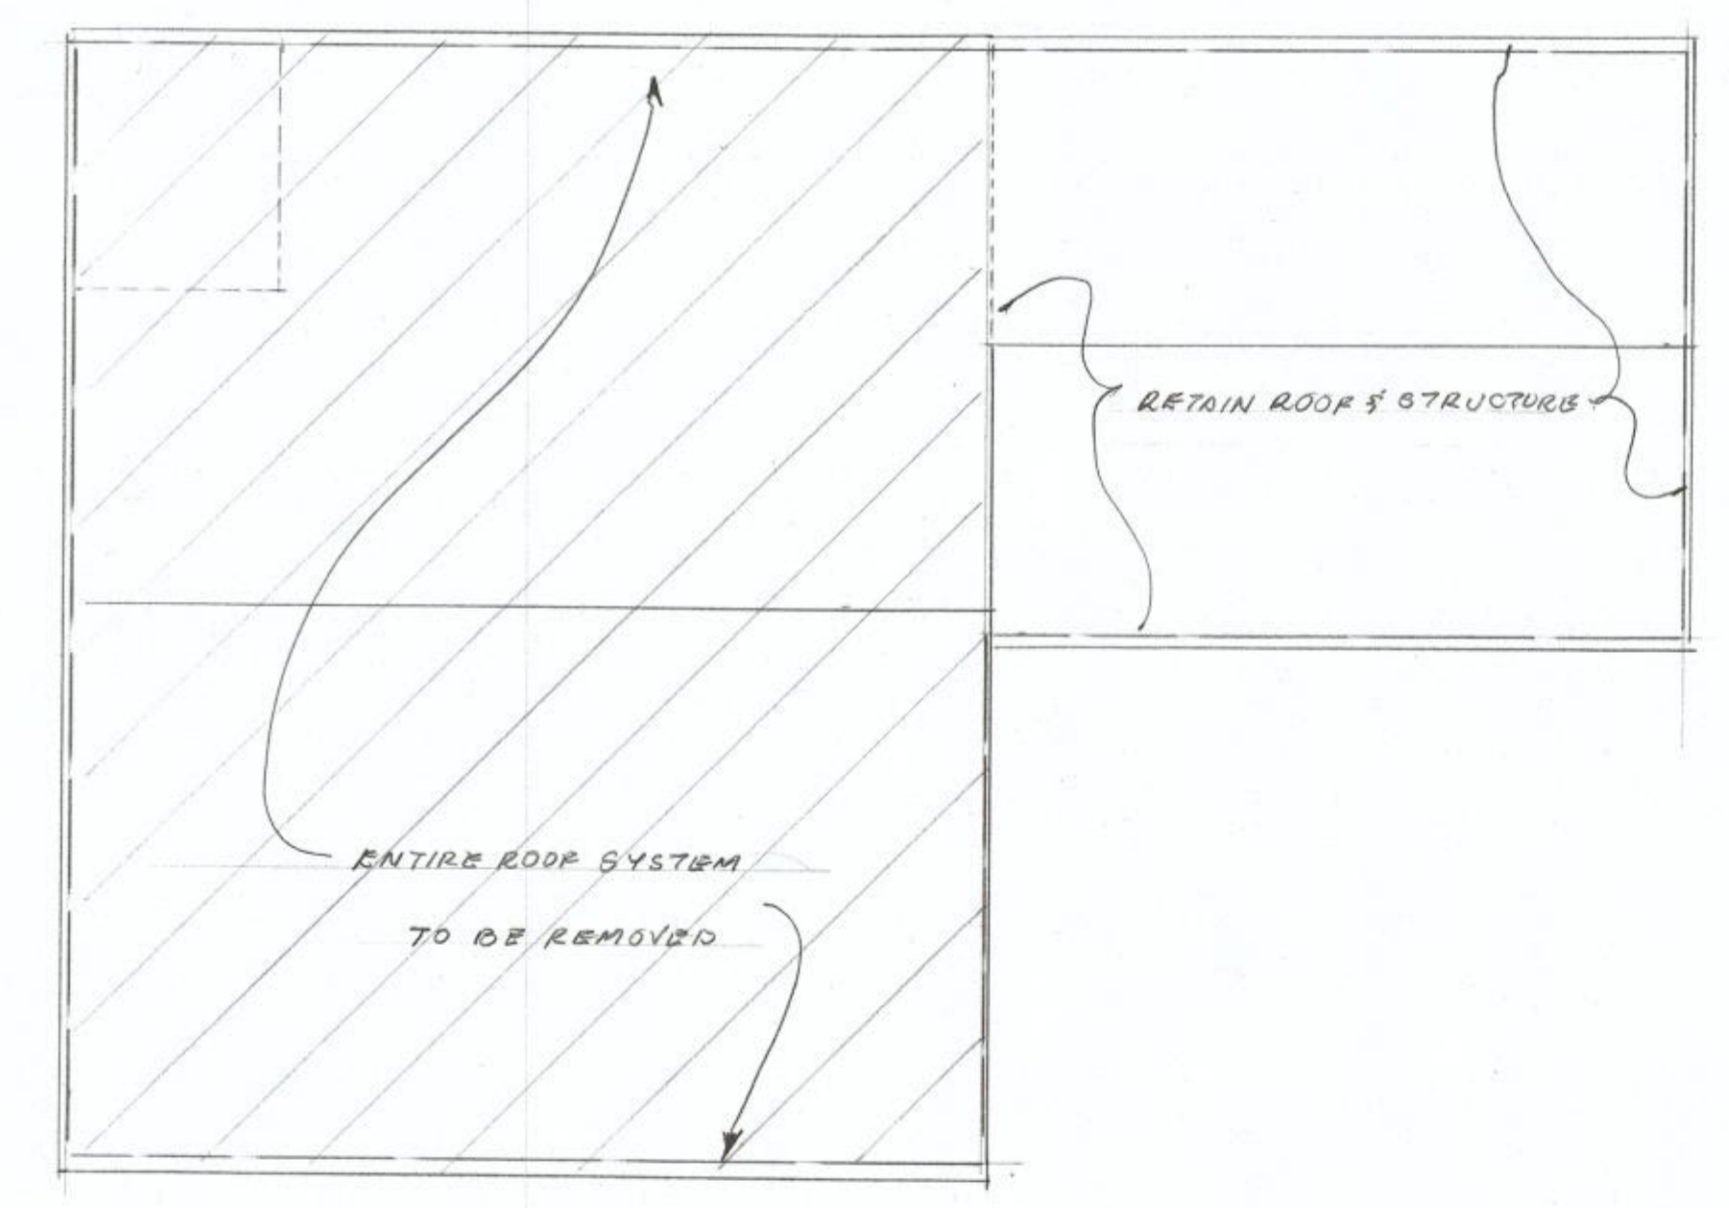

ROOF DEMOLITION PLAN

SCALE: 1/8"=1'-0"

the MISS UTILITY in DELMARVA

It's the Law...

- Contact the Call Center by Phone, or on the Internet 2-10 days before you dig. Wait for Responses from ALL Operators.
- Respect & Protect ALL Markings and Dig Safety.
- Immediately Notify the Utility if An Underground Line is Damaged.

DELAWARE 1-800-282-8555
MARYLAND 1-800-441-8355
INTERNET www.missutilitydelmarva.com

LARSEN & LANDIS
STRUCTURAL ENGINEERS
11 W THOMPSON ST PHILADELPHIA, PA 19125
3906 CONCORD PIKE, SUITE F, WILMINGTON, DE 19803



RENOVATIONS TO STRUCTURE
6725 GOVERNOR PRINTZ BLVD
HOLLY OAK
WILMINGTON, DELAWARE 19809
PARCEL: 0611600091






Date	6-20-24
Scale	1/4"=1'-0"
Drawn	REW
Job	22422
Sheet	2
Of	5 Sheets

REVIEWED FOR STRUCTURAL INFORMATION ONLY




REVIEWED FOR STRUCTURAL INFORMATION ONLY

REVISIONS	BY

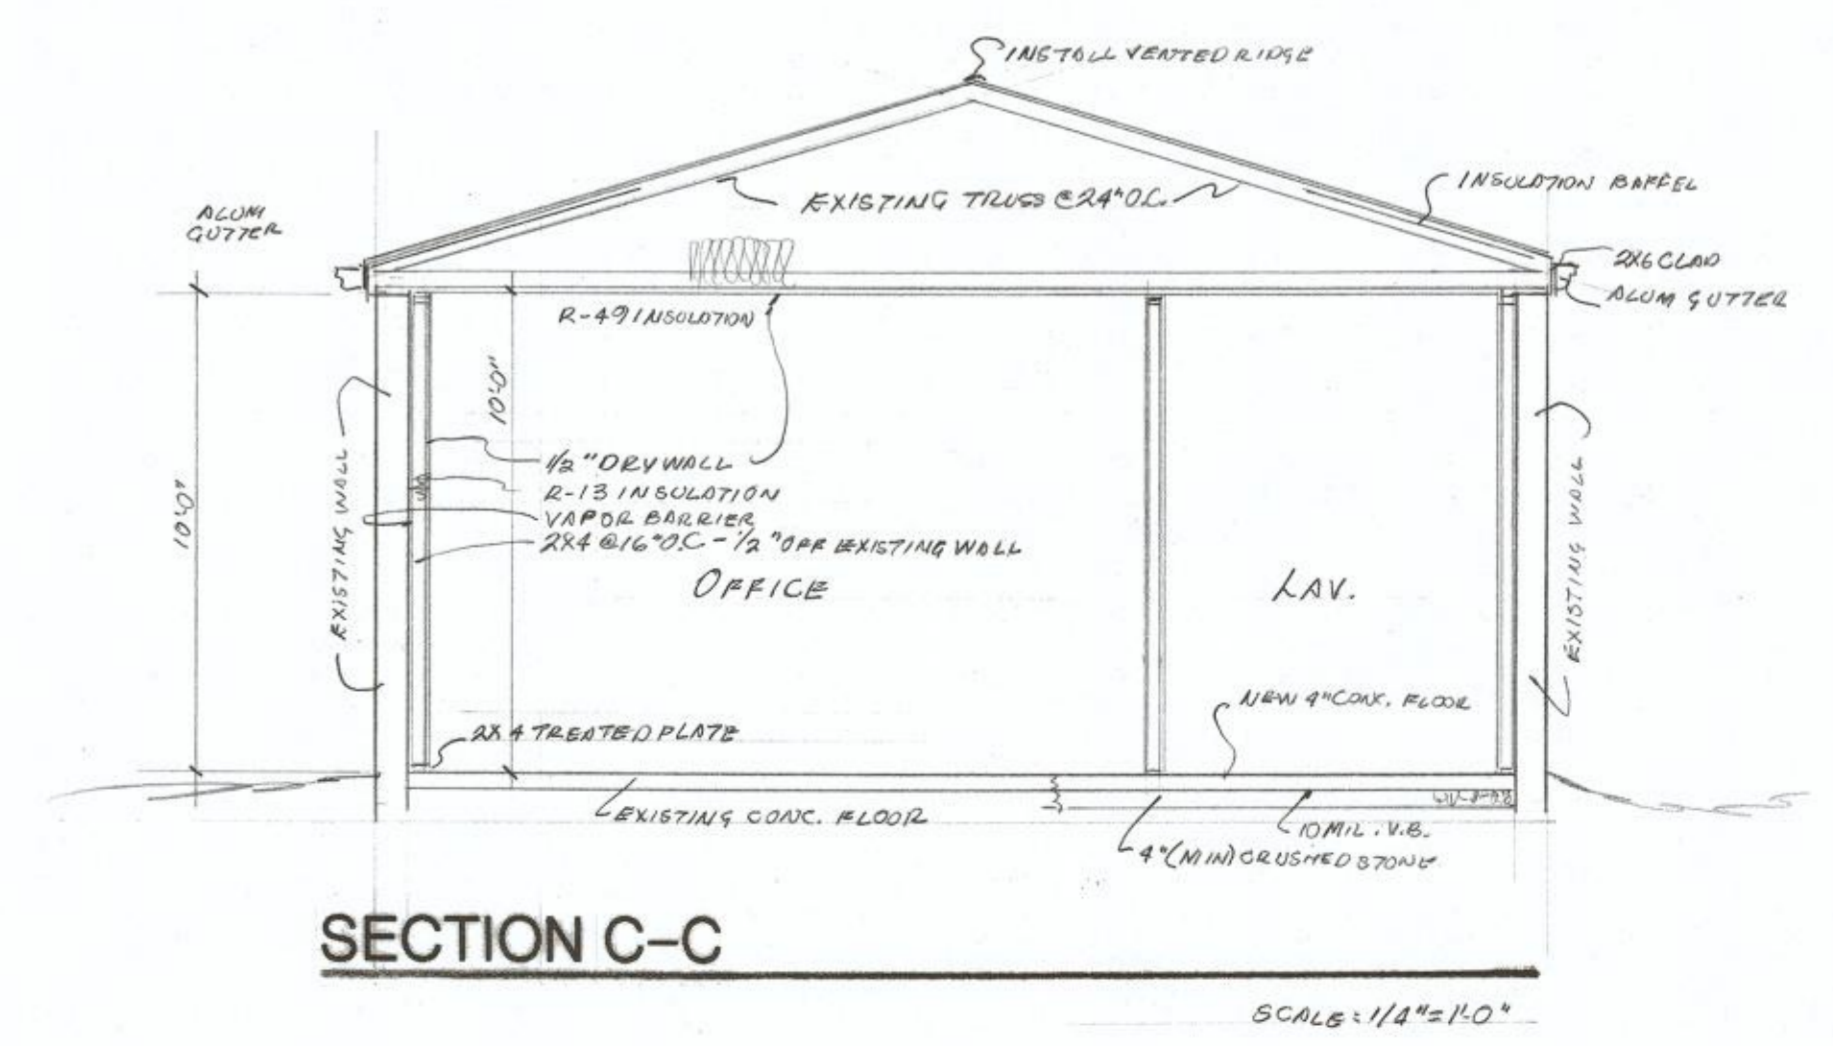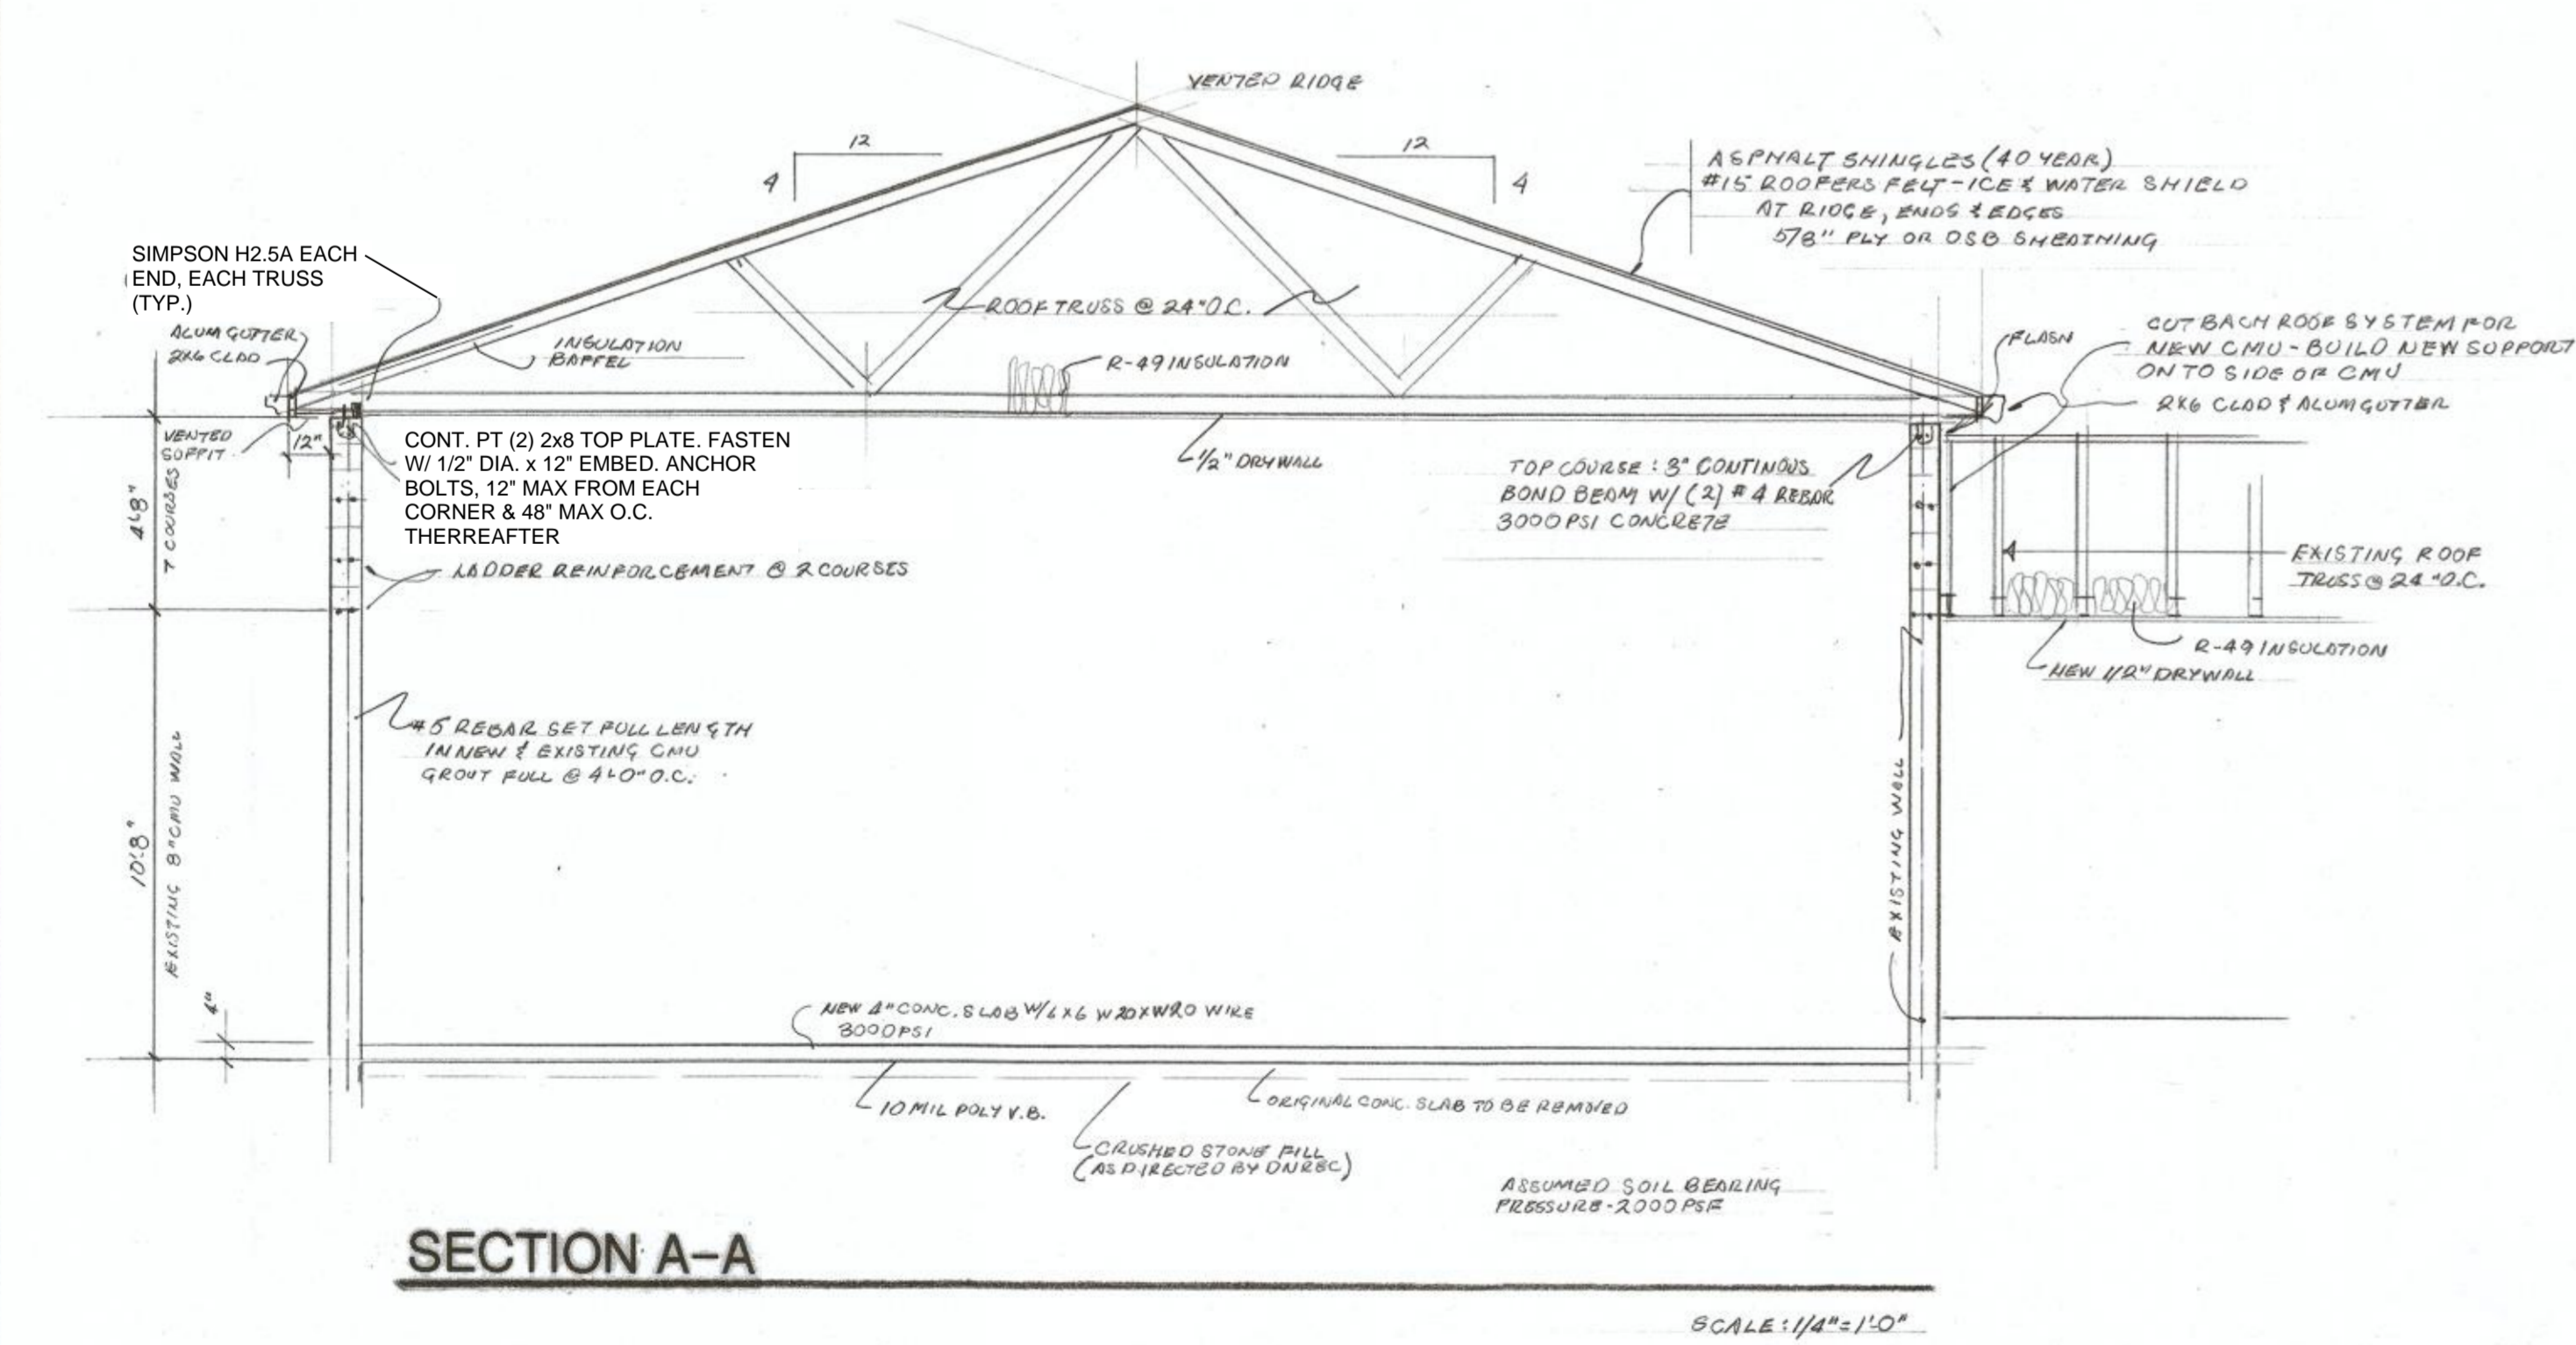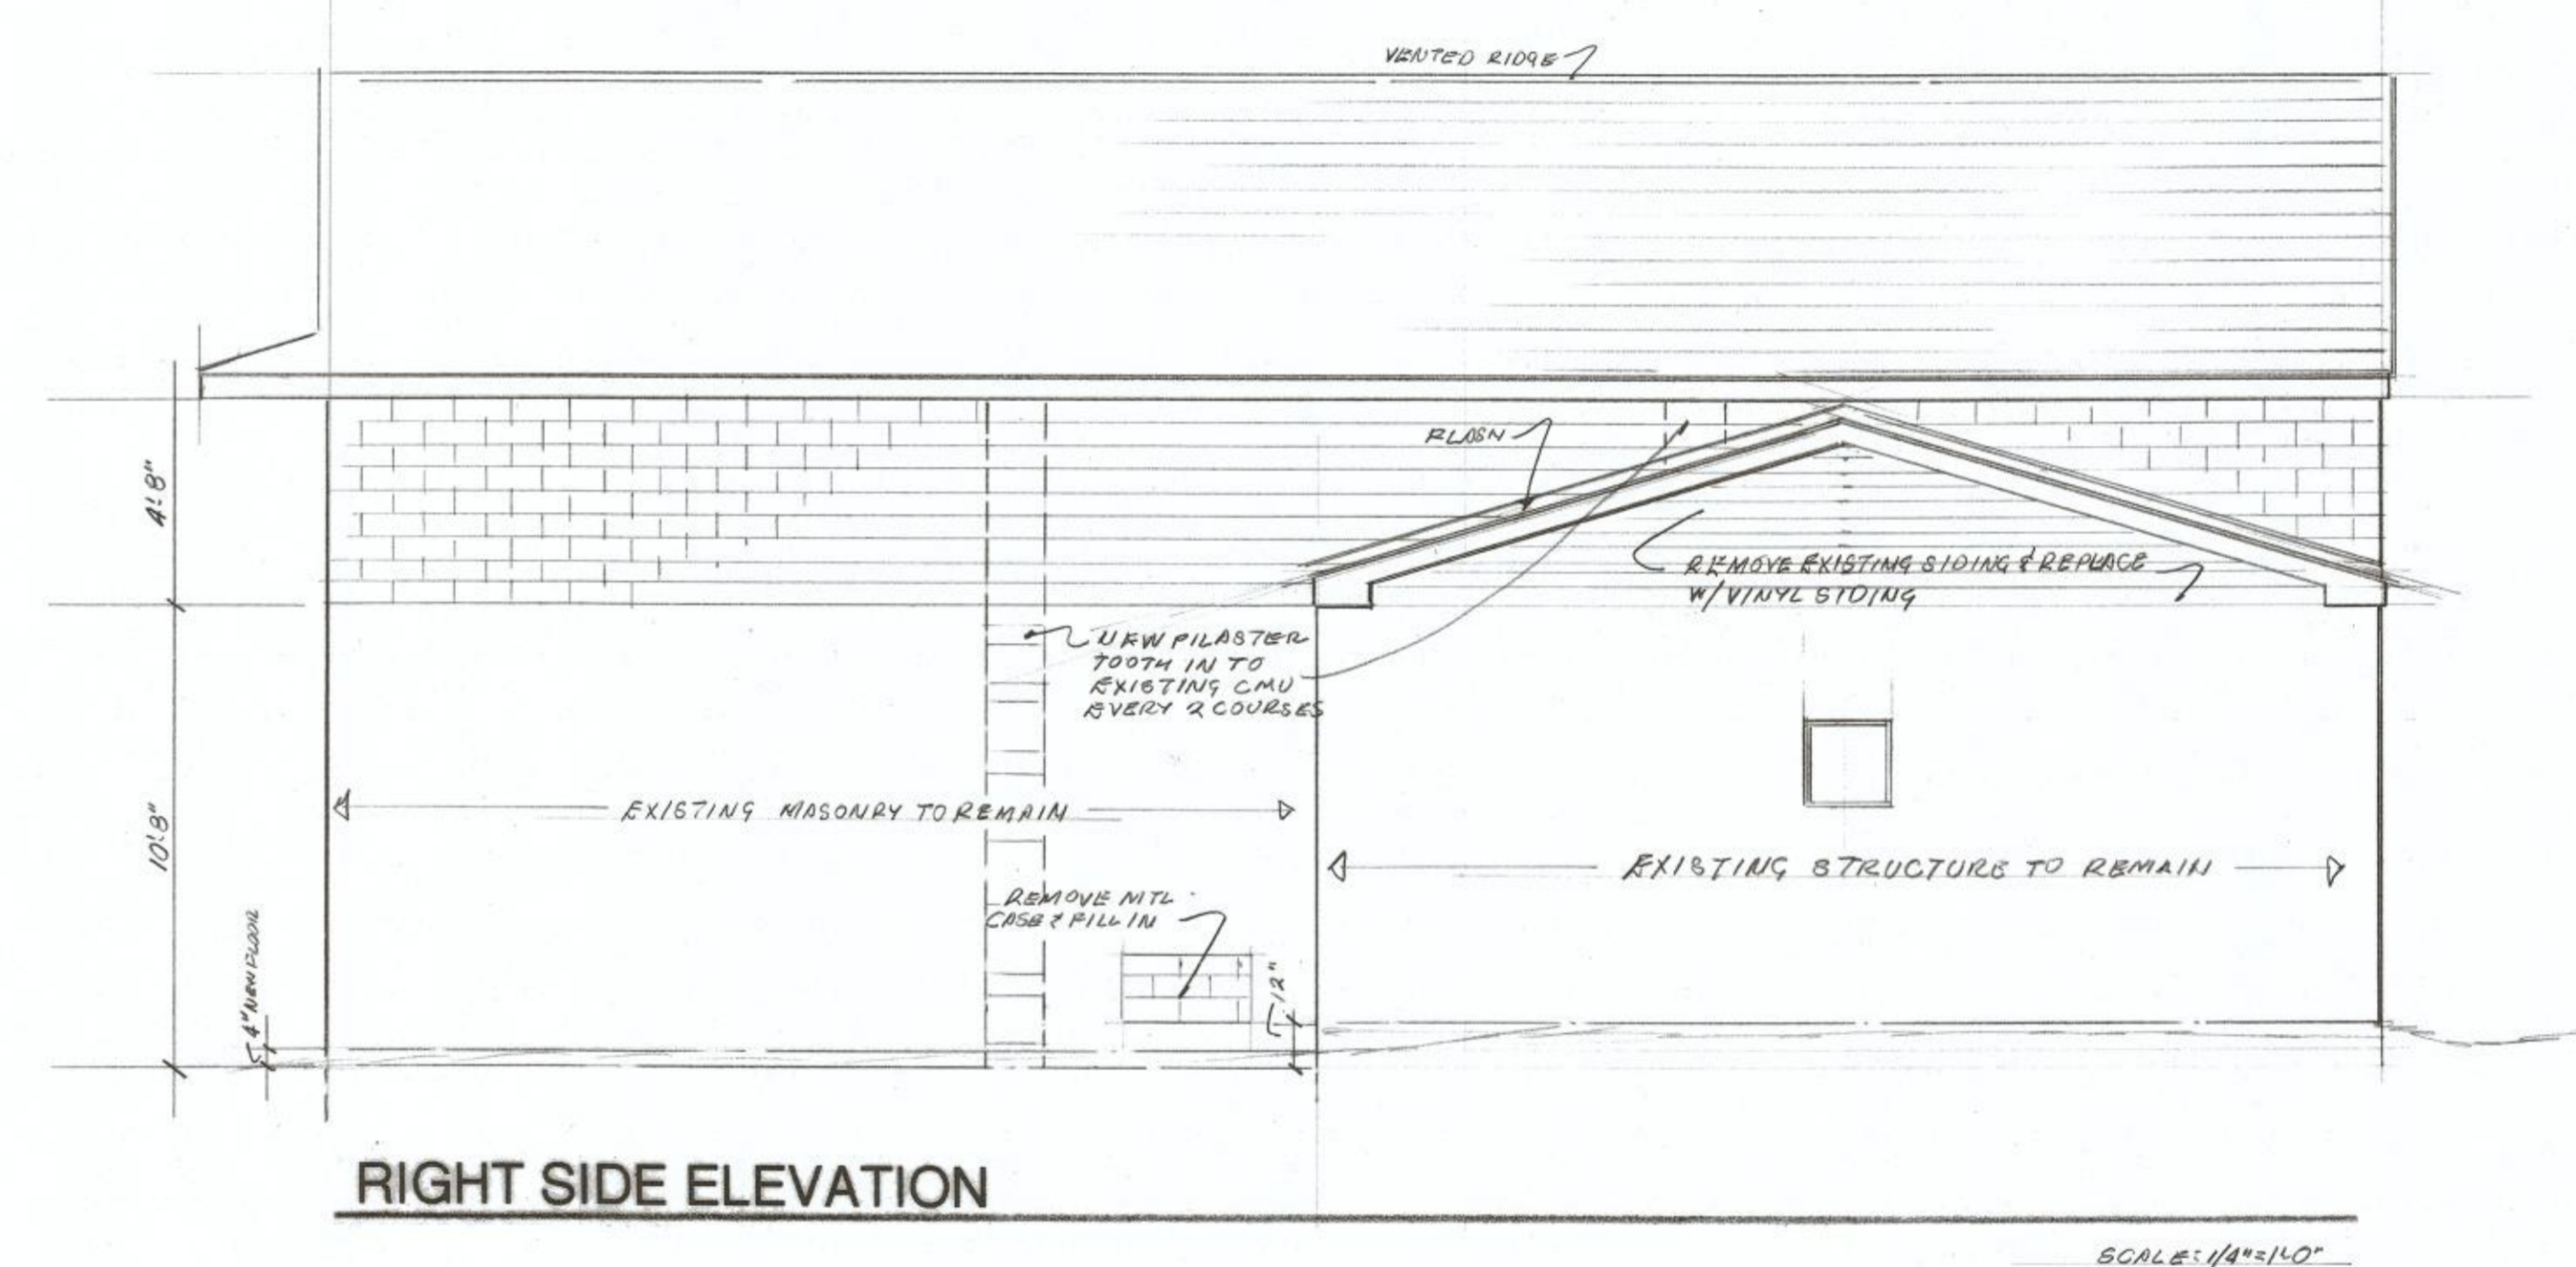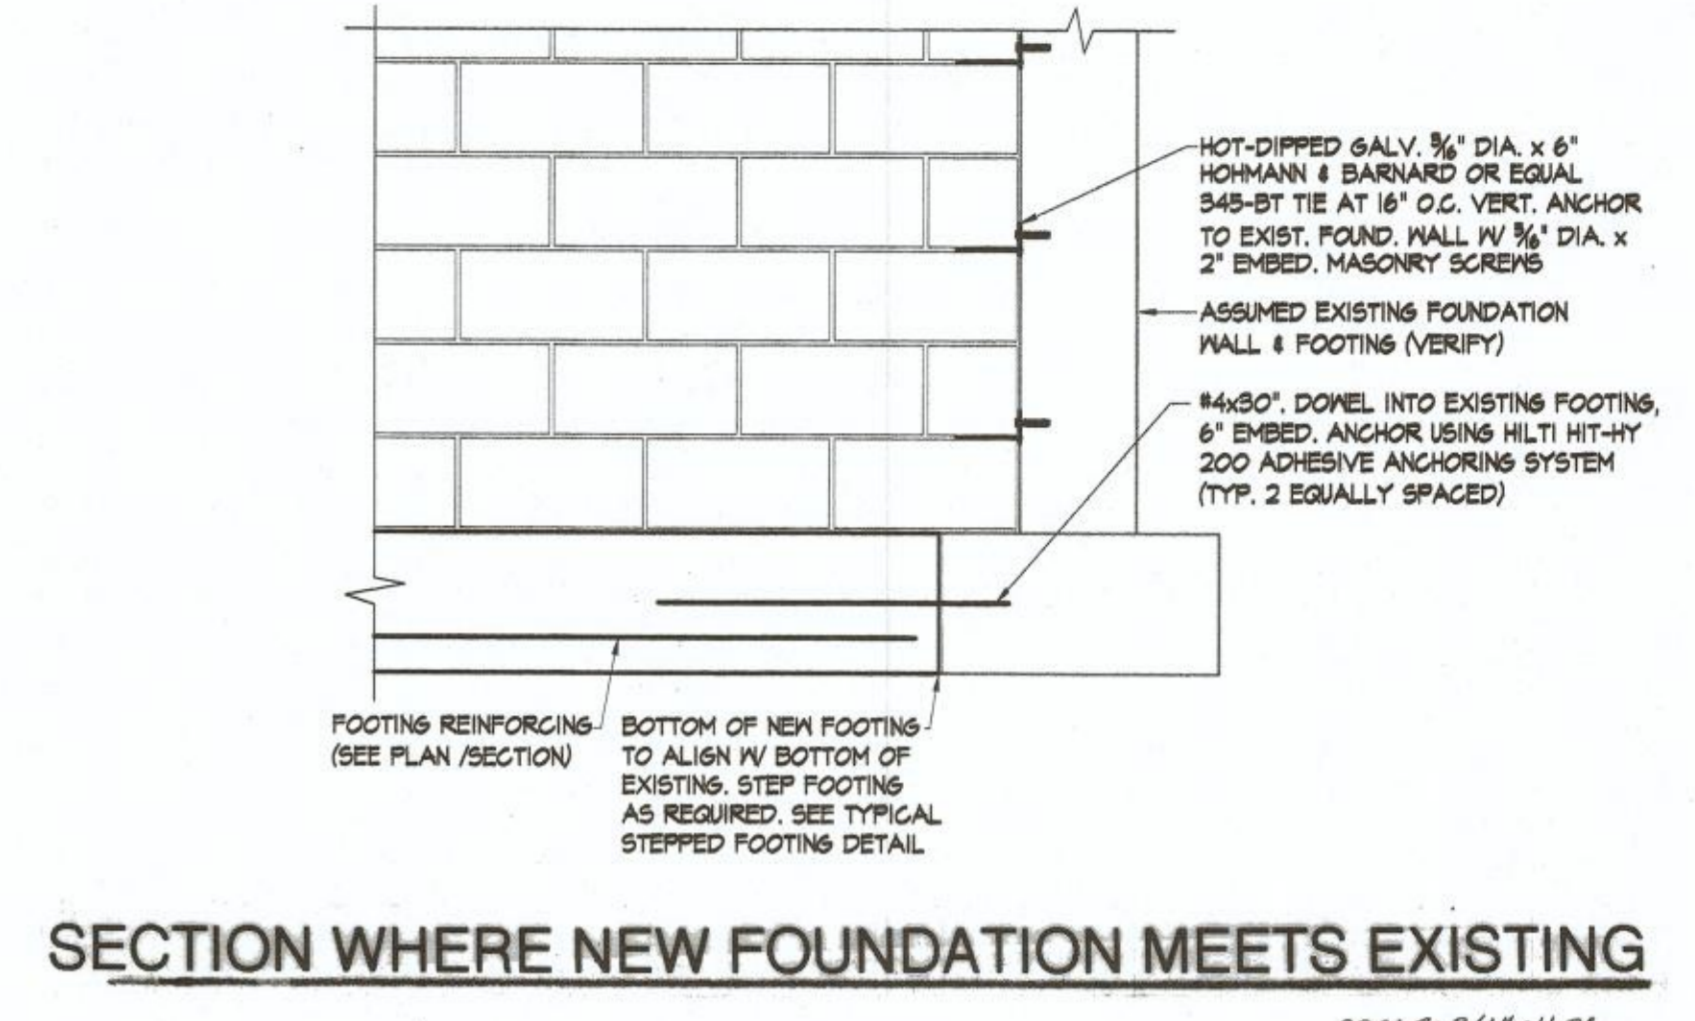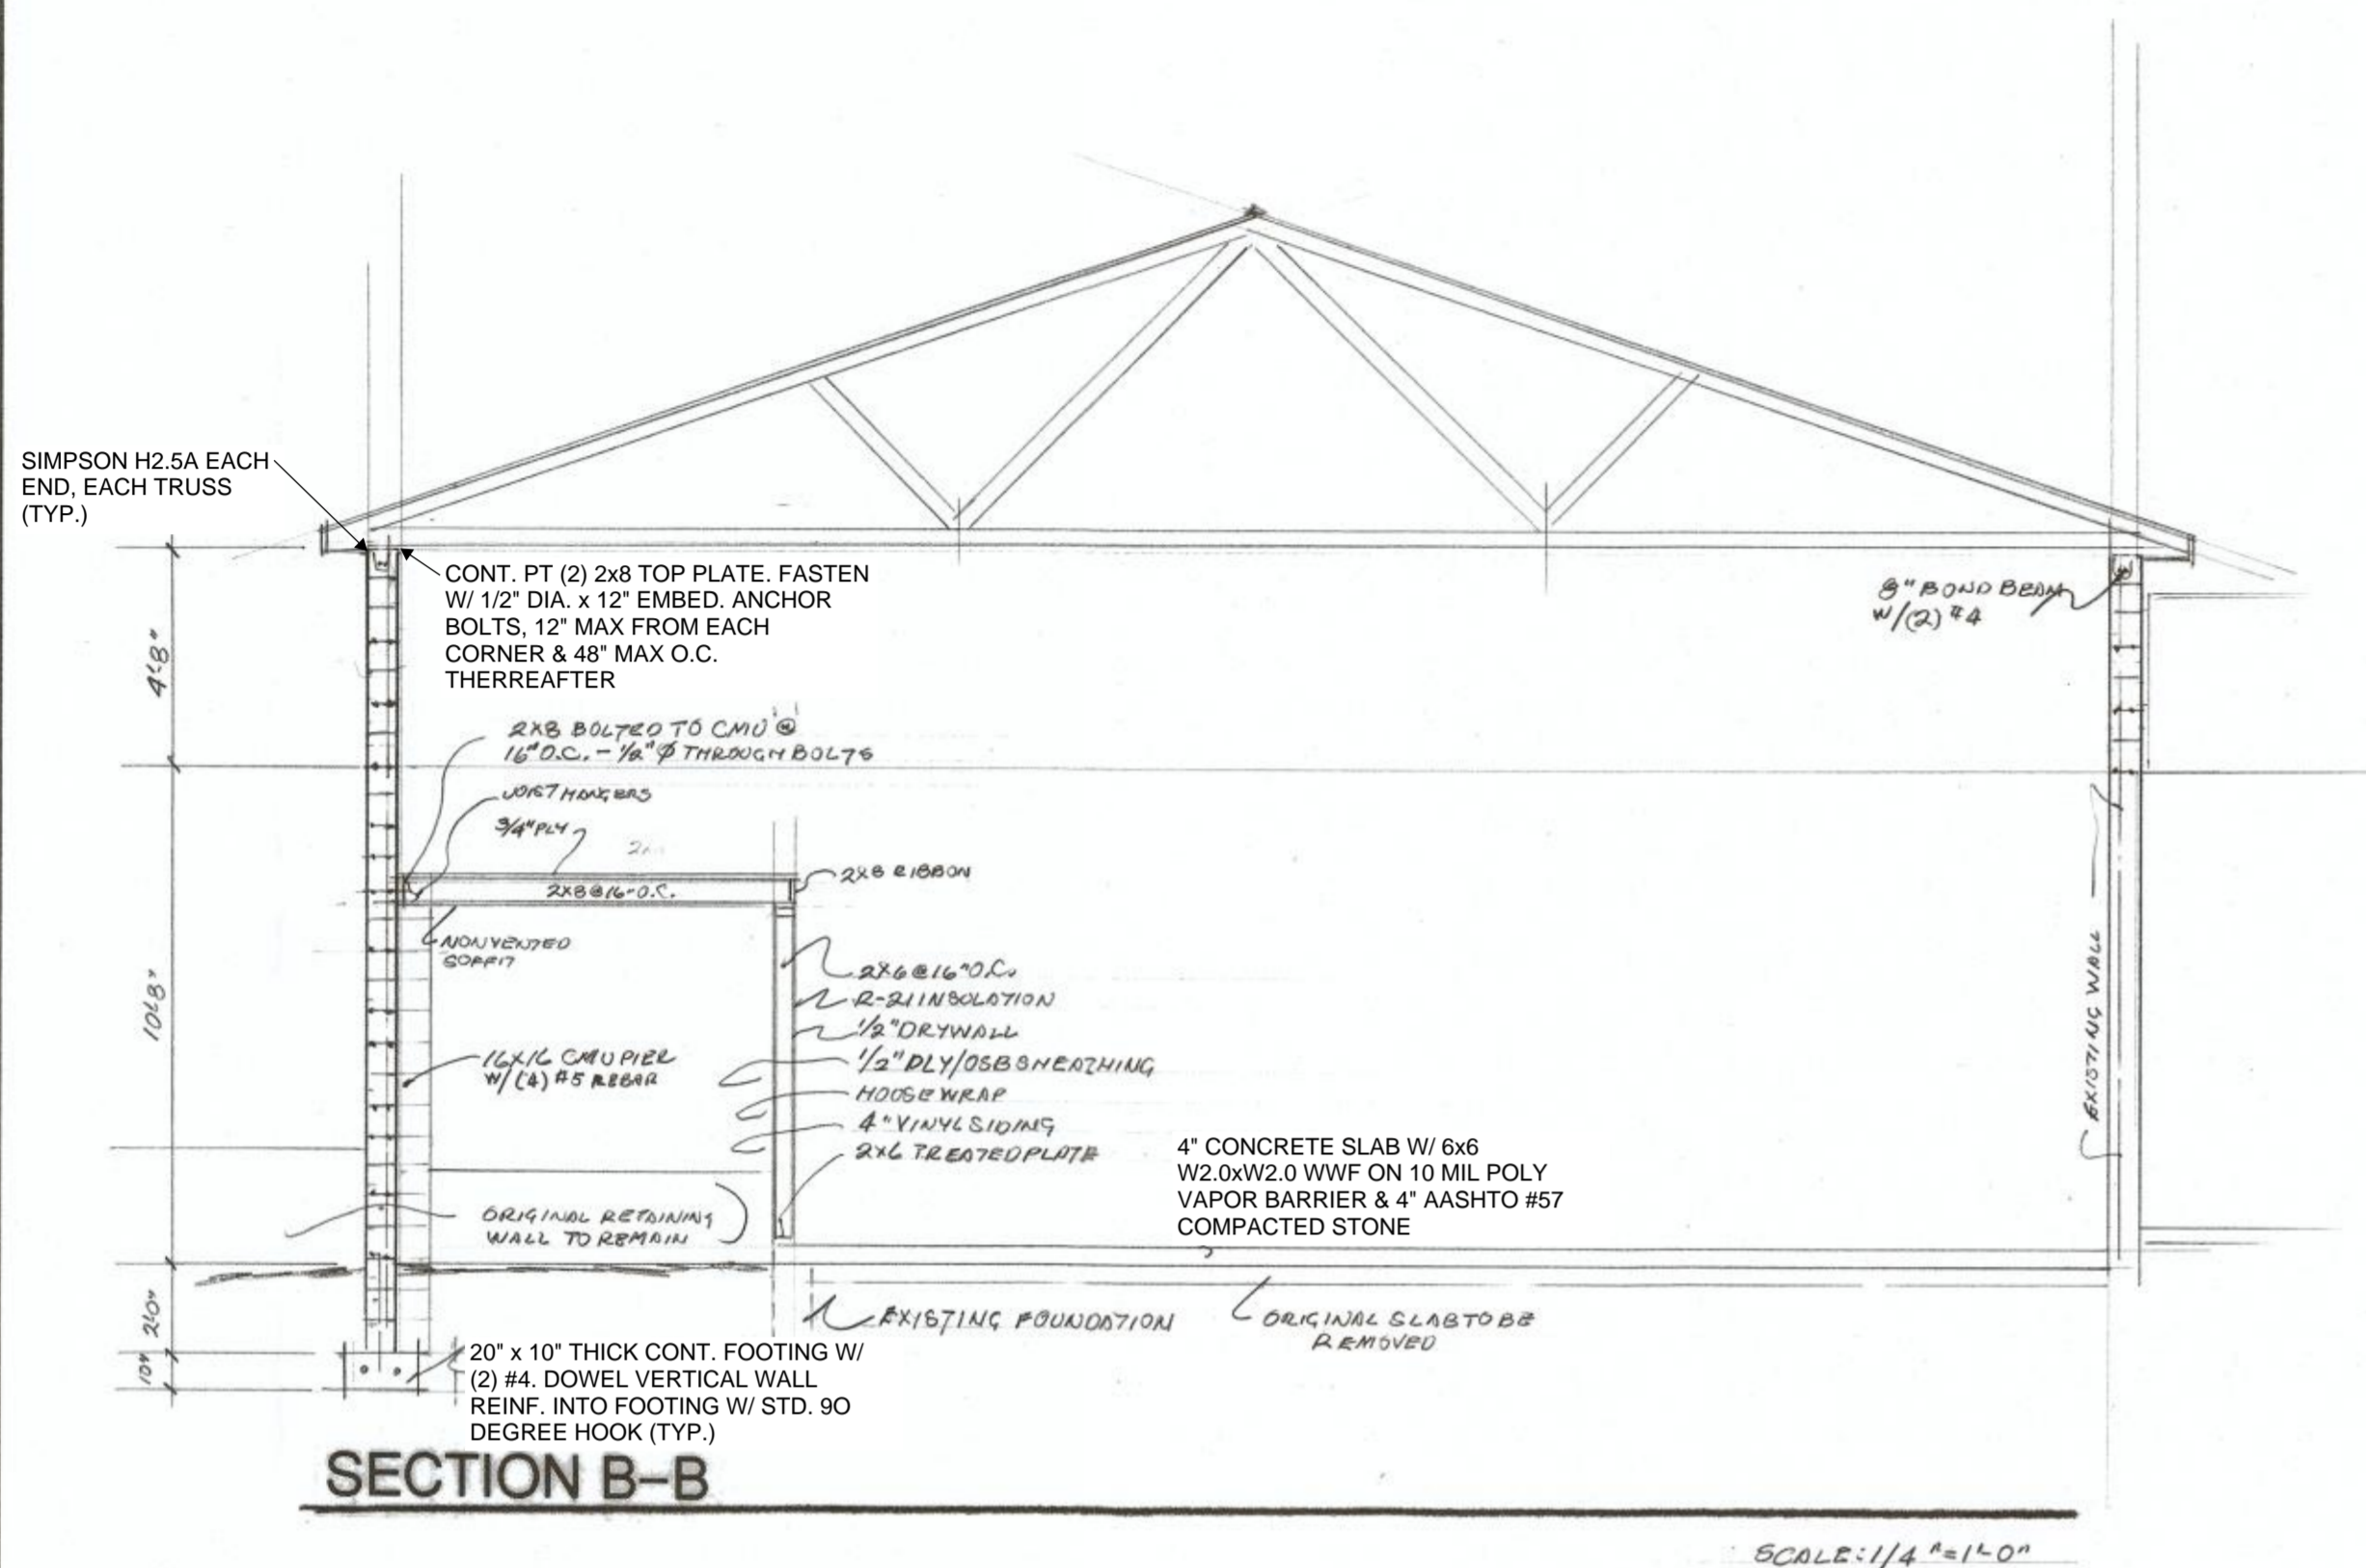


RENOVATIONS TO STRUCTURE
6725 GOVERNOR PRINTZ BLVD
 HOLLY OAK
 WILMINGTON, DELAWARE 19809
 PARCEL: 0611600091

REVISIONS	BY

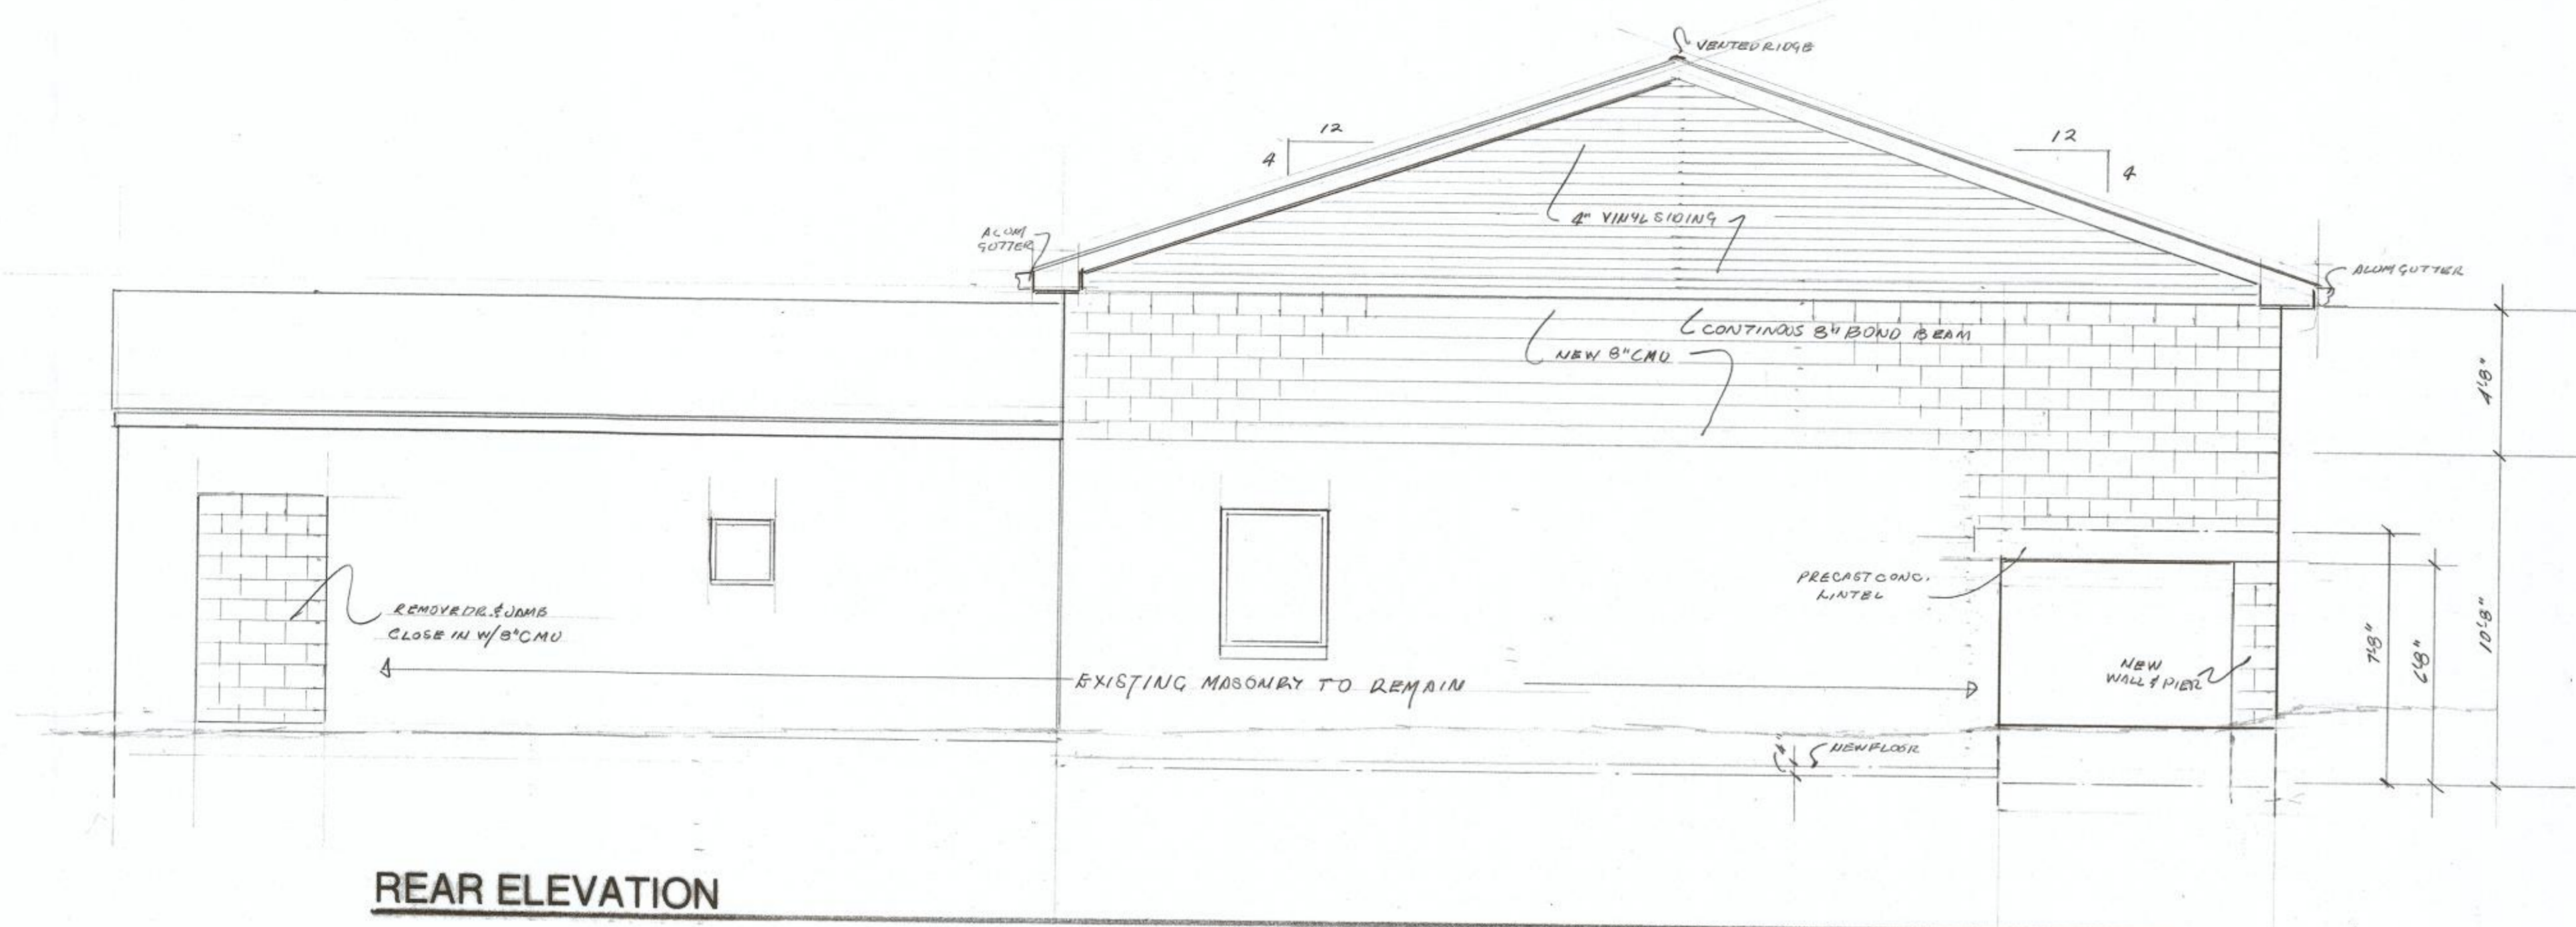


REAR ELEVATION

SCALE: 1/4" = 1'-0"

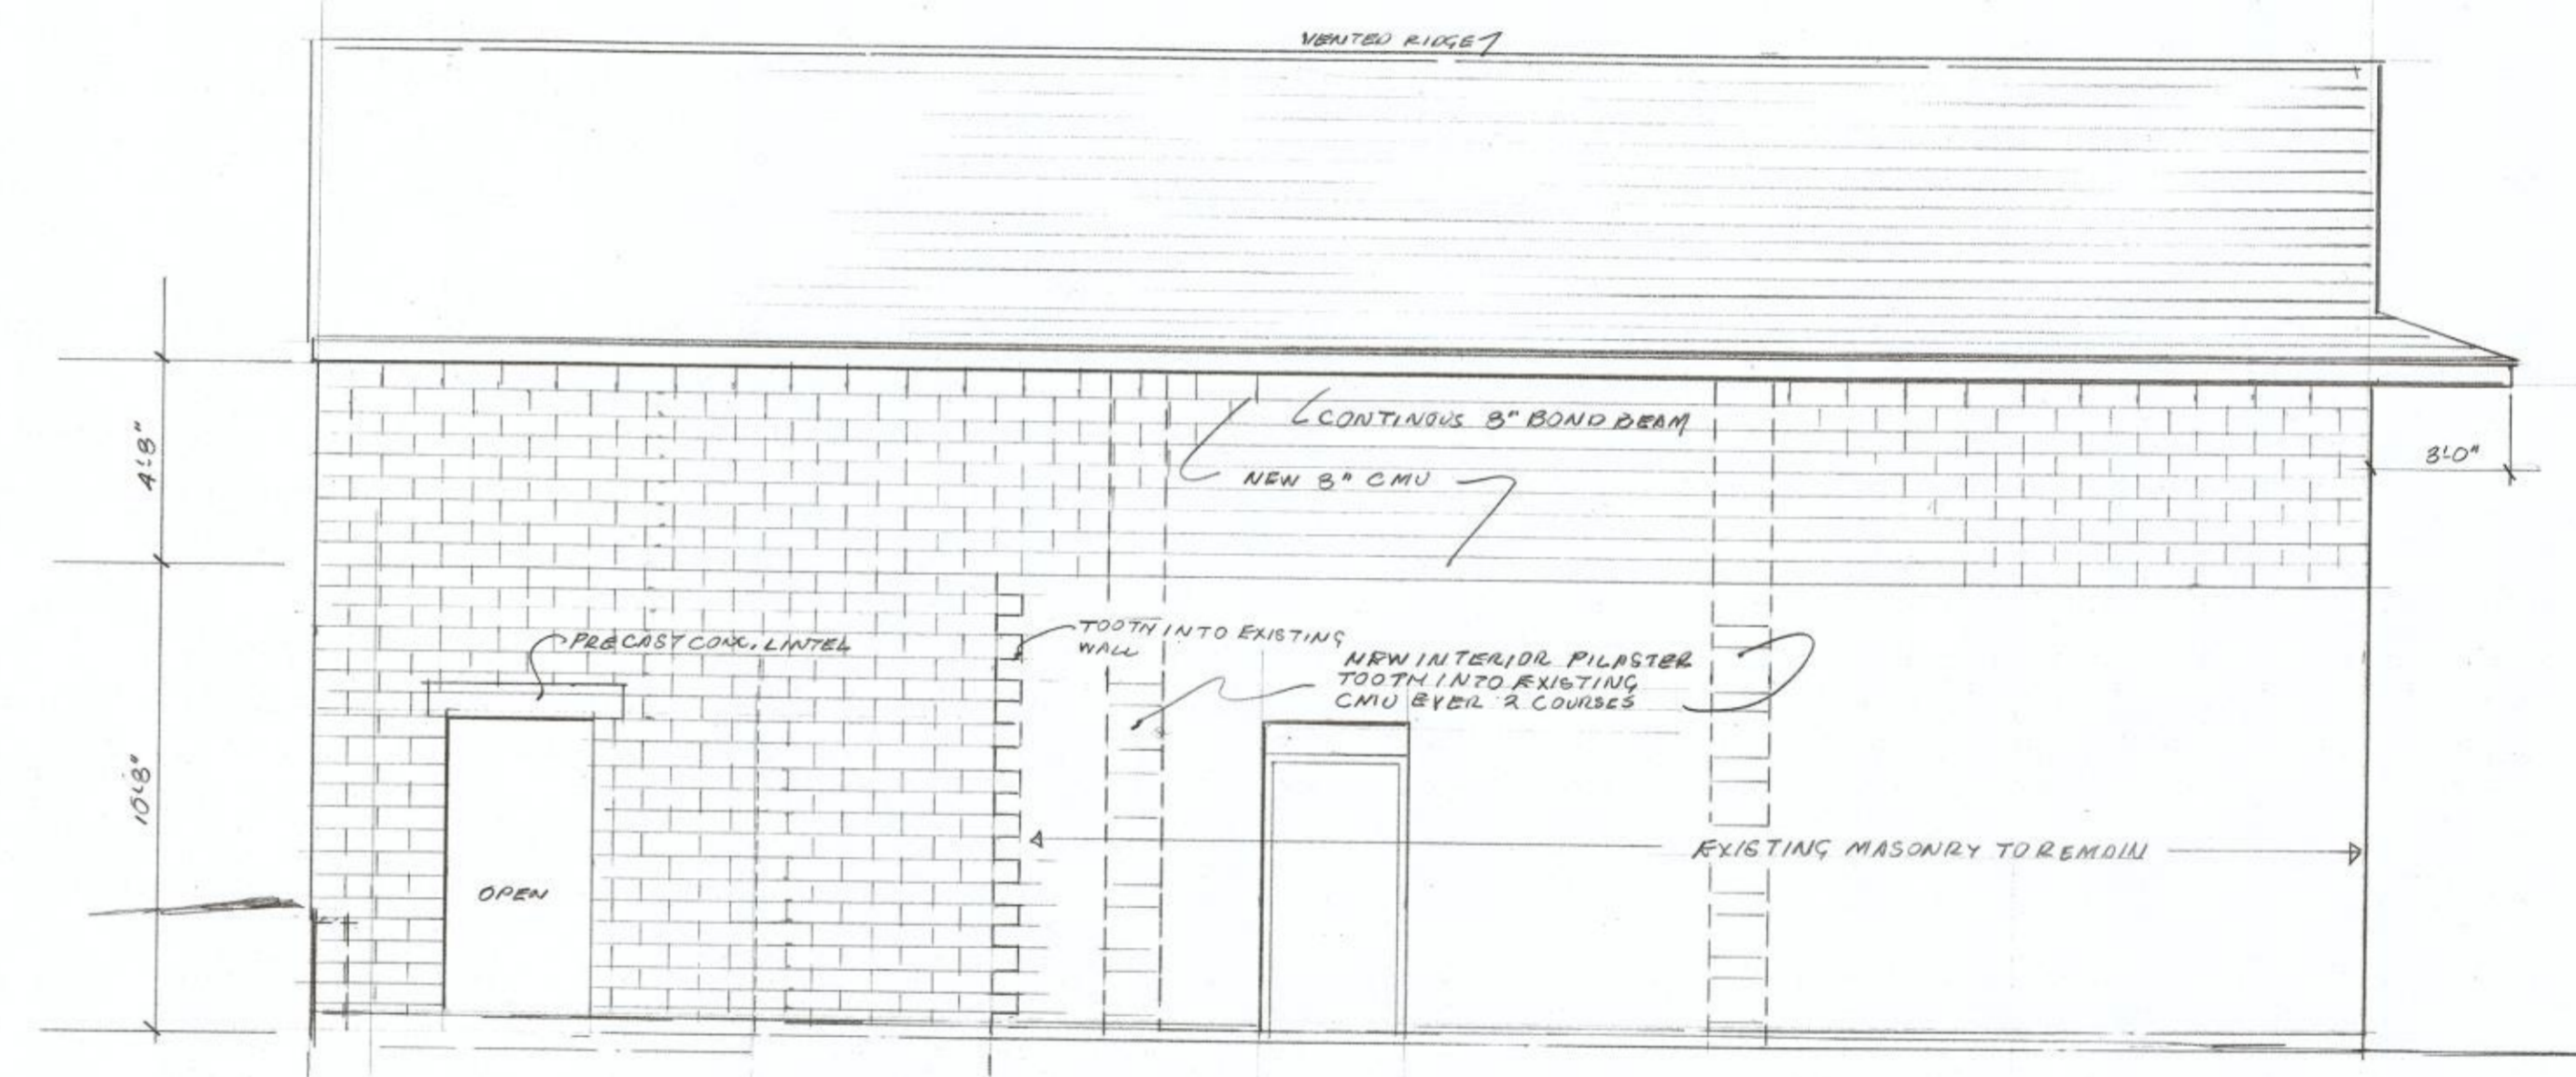

LEFT SIDE ELEVATION

SCALE: 1/4" = 1'-0"

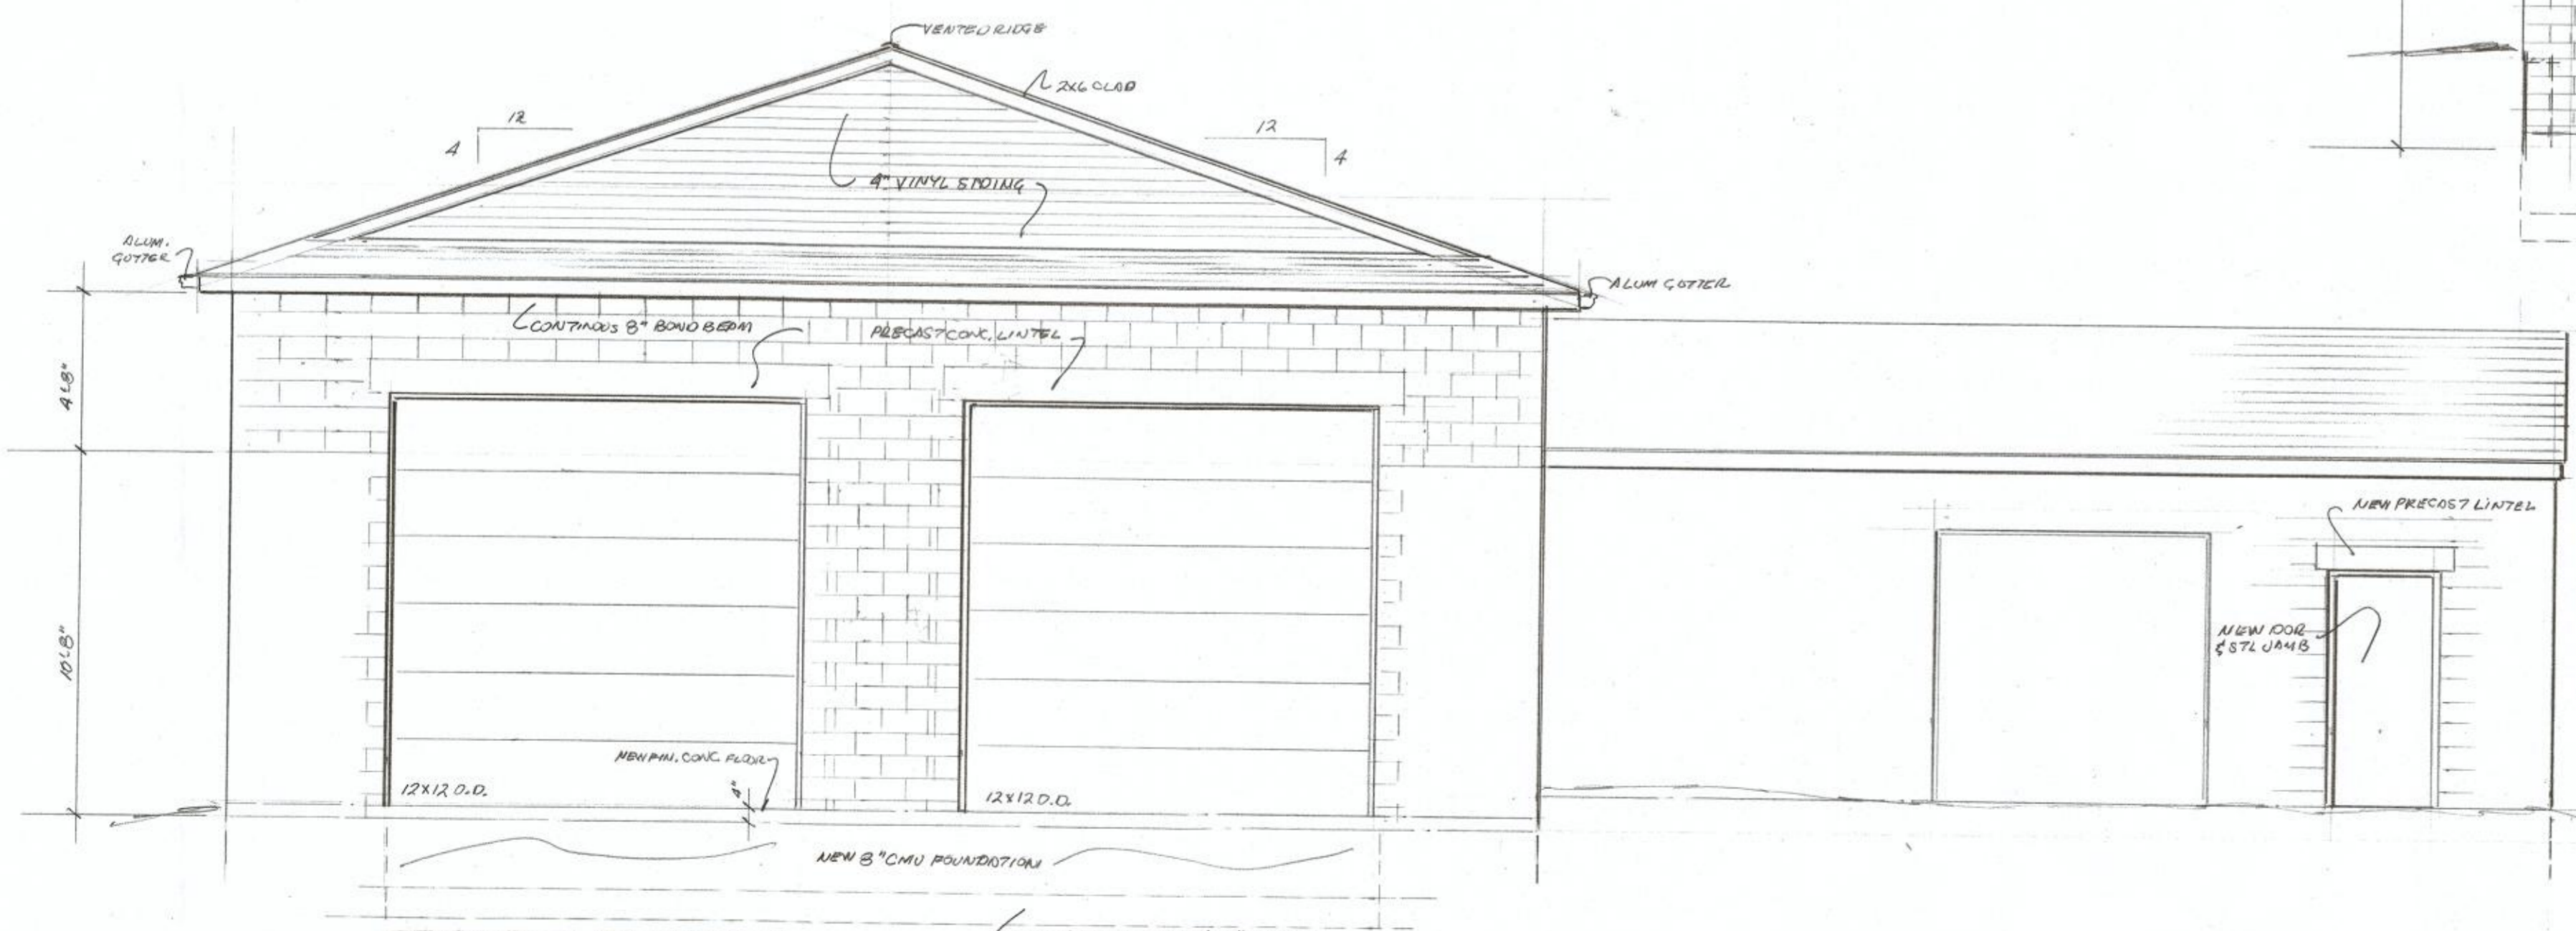

FRONT ELEVATION

SCALE: 1/4" = 1'-0"

RENOVATIONS TO STRUCTURE
6725 GOVERNOR PRINTZ BLVD
 HOLLY OAK
 WILMINGTON, DELAWARE 19809
 PARCEL: 061600091

LARSEN & LANDIS
 STRUCTURAL ENGINEERS
 11 W THOMPSON ST. PHILADELPHIA, PA 19125
 3906 CONCORD PIKE, SUITE F, WILMINGTON, DE 19803



REVIEWED FOR STRUCTURAL INFORMATION ONLY

Date 6-20-24
 Scale 1/4" = 1'-0"
 Drawn REV
 Job 22422
 Sheet **4**
 Of 5 Sheets

