
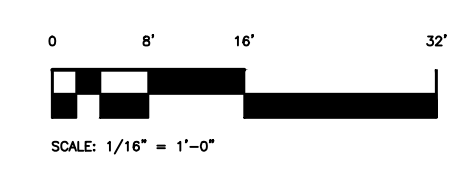
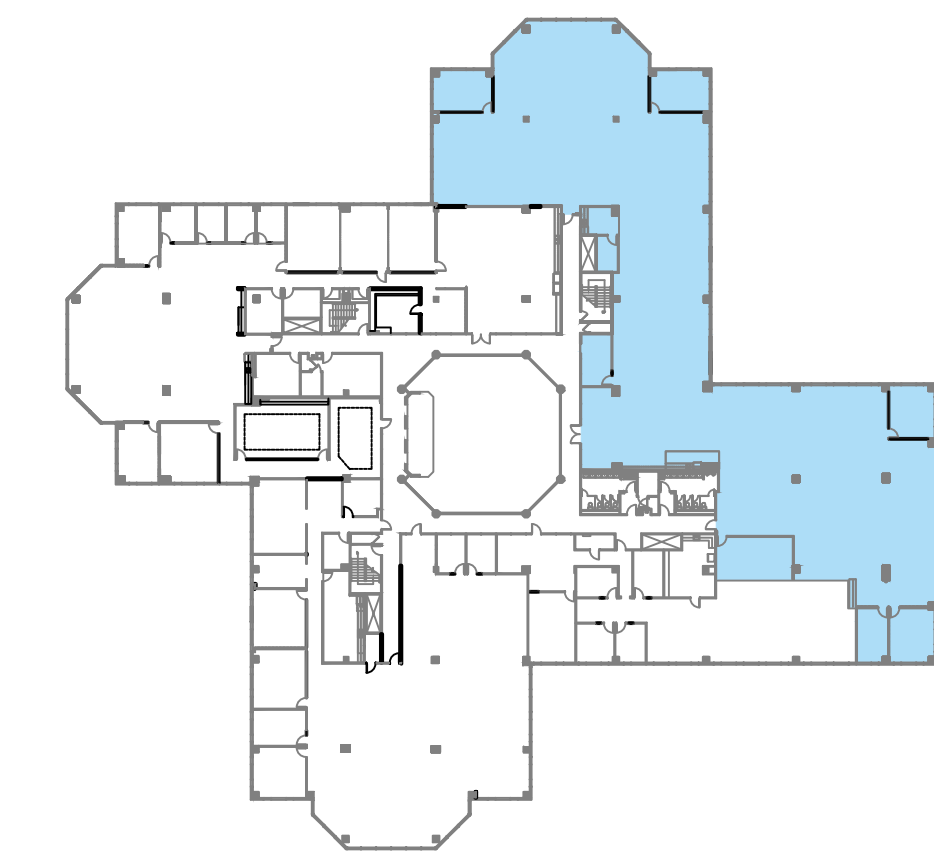


800 Fairway Suite 320 – 17,461 sf

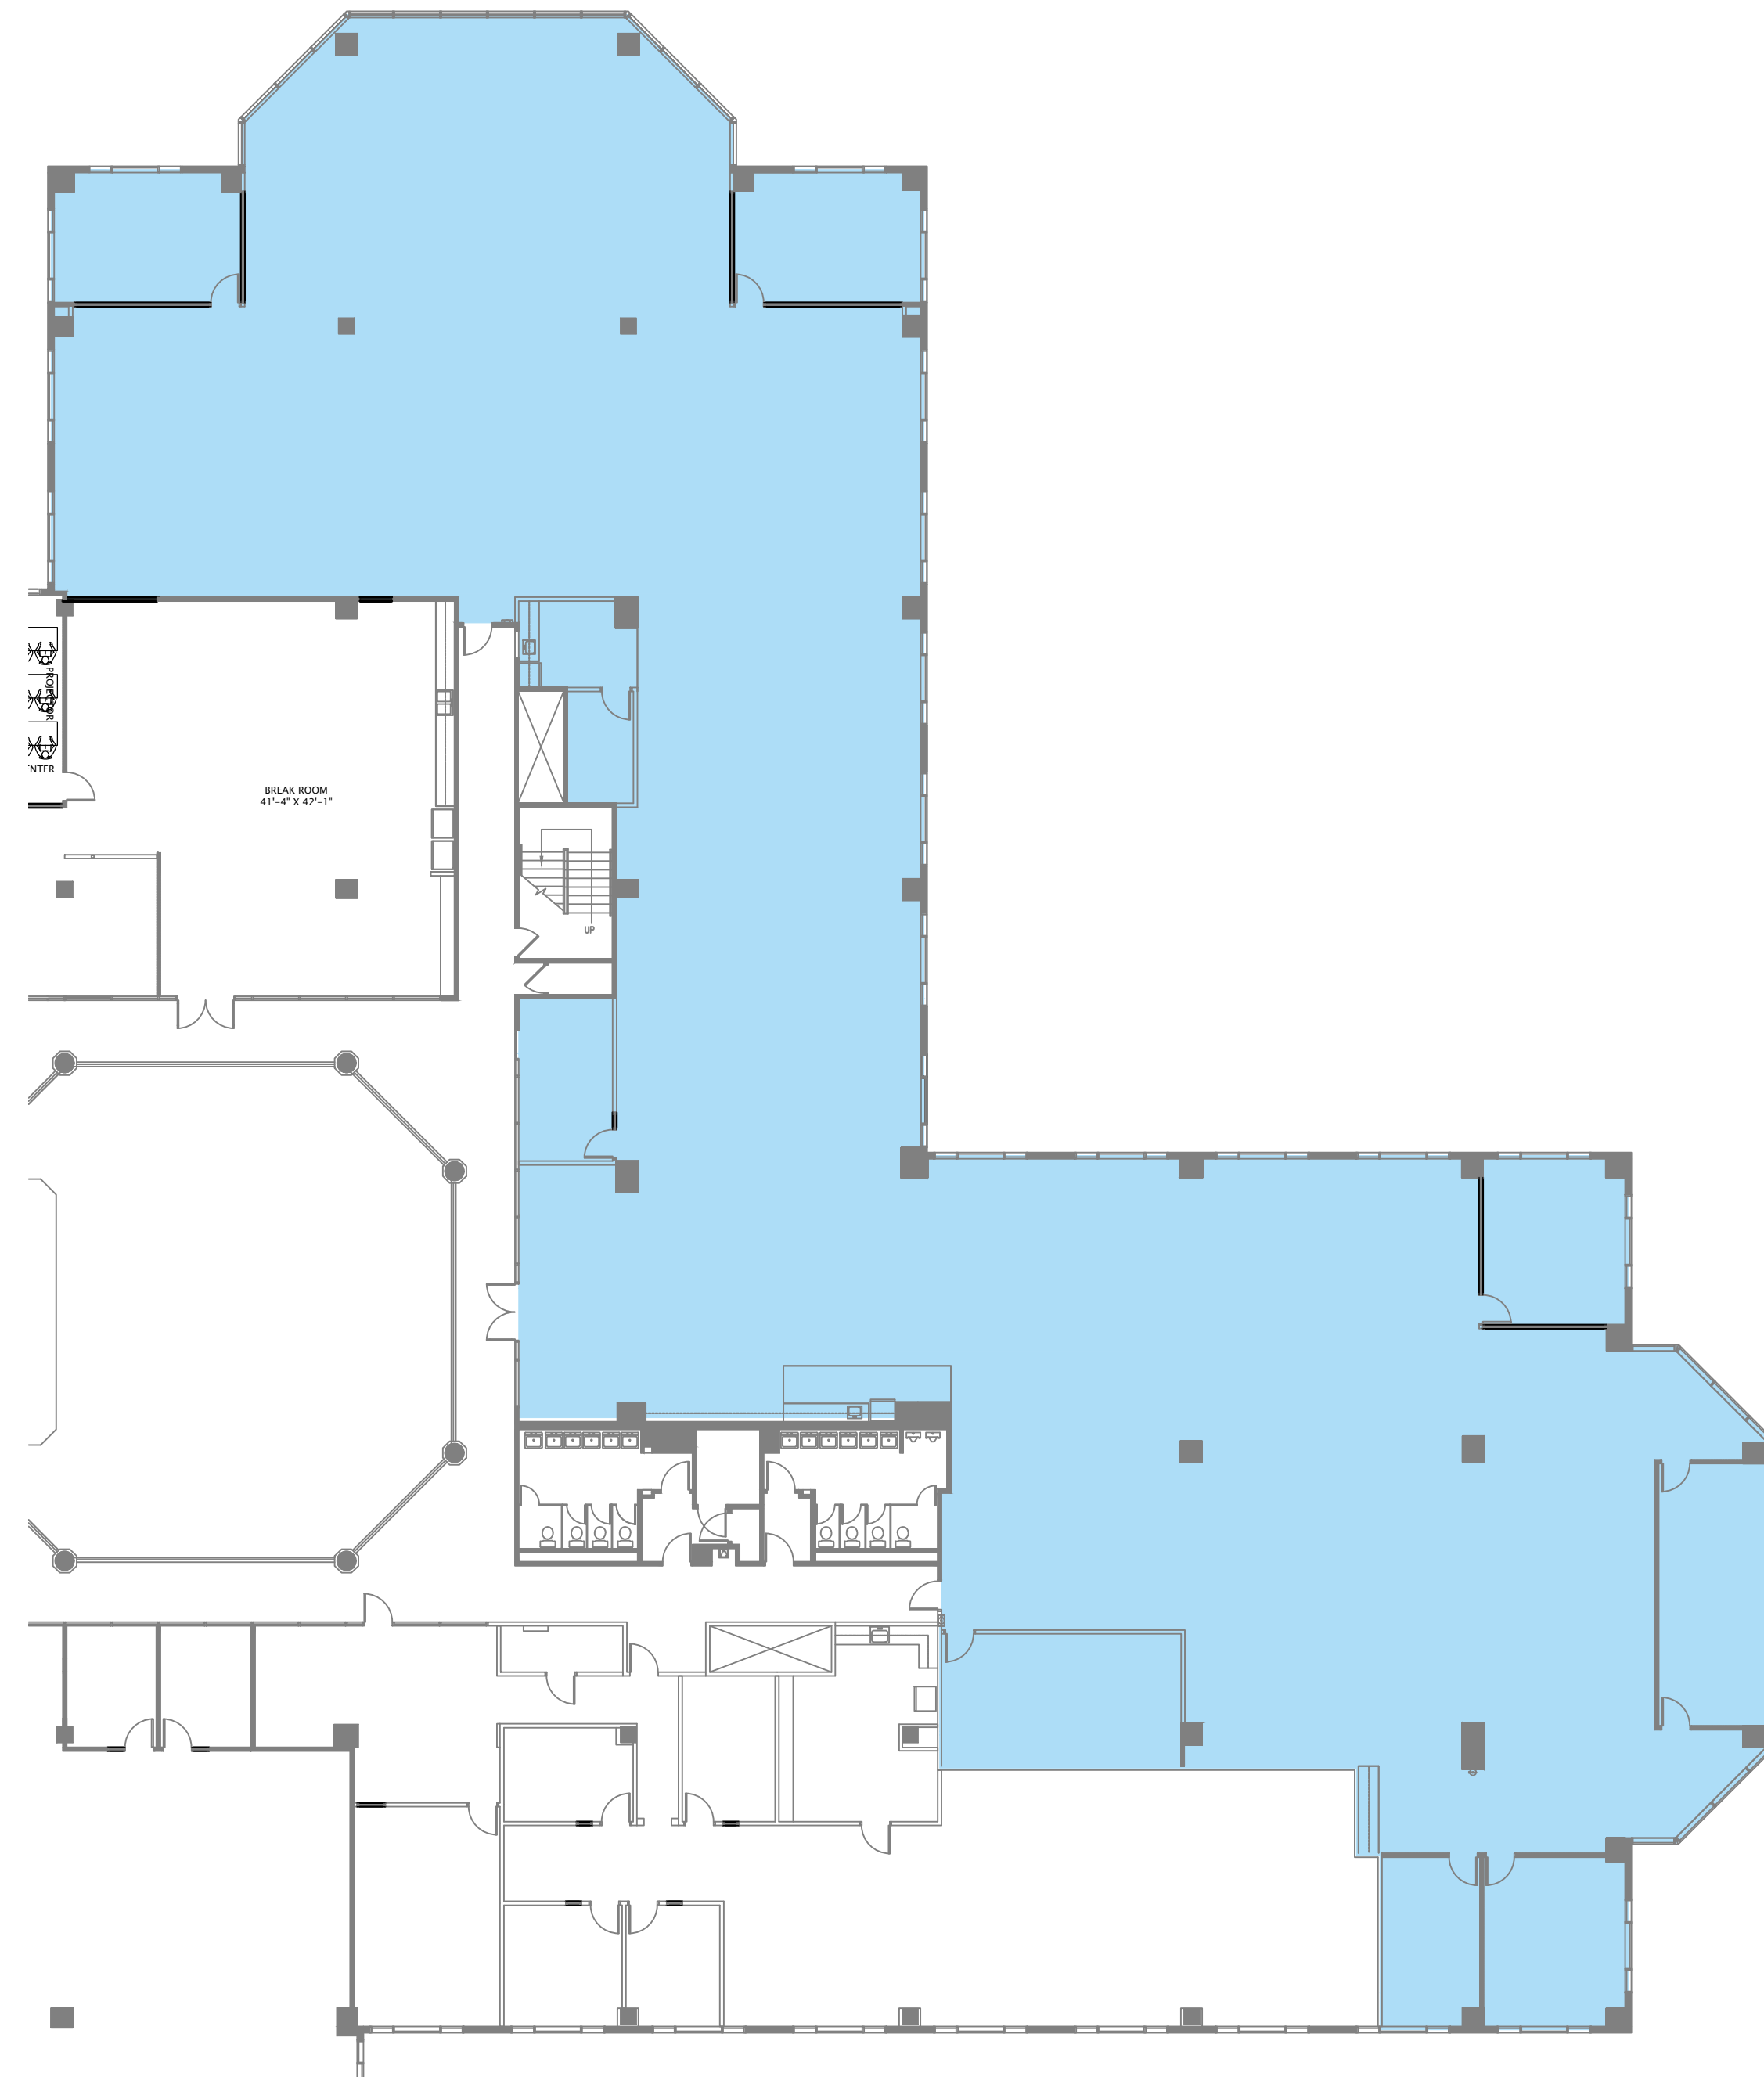

KRAVIT
Architectural
Architecture • Planning • Interiors

Kravit
Architectural
Associates,
Inc.
902
Clint Moore
Road
Suite 136
Boca Raton,
Florida
33487
561.893.0042
Florida License AR-9792

FLORIDA CORPORATE LICENSE No. AAC001495
© 2023 KRAVIT ARCHITECTURAL ASSOCIATES, INC. ALL RIGHTS RESERVED.
THESE DRAWINGS MAY NOT BE COPIED OR REPRODUCED WITHOUT EXPRESS
WRITTEN CONSENT OF KRAVIT ARCHITECTURAL ASSOCIATES, INC.

PROJECT
SUITE 320
800 FAIWAY DRIVE DEERFIELD BEACH FLORIDA
CONSULTANT

REVISIONS		
No.	DATE	DESCRIPTION
02	10.23.23	CLIENT COMMENTS

SIGNATURES OF APPROVAL ADDITIONS, ALTERATIONS, OR REVISIONS TO THESE DRAWINGS AFTER APPROVAL HAS BEEN GIVEN, CONSTITUTE A CHANGE IN THE SCOPE OF WORK AS OUTLINED AND WILL BE ACCOMPLISHED AT THE CLIENT'S EXPENSE.

CLIENT: _____ DATE: _____

PROJECT PHASE
<input type="checkbox"/> SITE PLANNING
<input checked="" type="checkbox"/> SCHEMATIC DESIGN
<input type="checkbox"/> DESIGN DEVELOPMENT
<input type="checkbox"/> CONSTRUCTION DOCUMENTS

SCHEMATIC SPACE PLAN	
PROJECT NUMBER:	800FD60
ISSUED:	05/30/23
DRAWN BY:	RJP
CHECKED BY:	MAB
FILENAME:	800FD60ARCH.dwg
SEAL	SHEET
	SP-1
MELISSA ANN BIEMAN FLORIDA LICENSE No. 97902	