


TO MATCH ADJACENT RM. FINISH & HGT.

NOTE:
ALL WALLS ARE EXISTING
UNLESS NOTED OTHERWISE

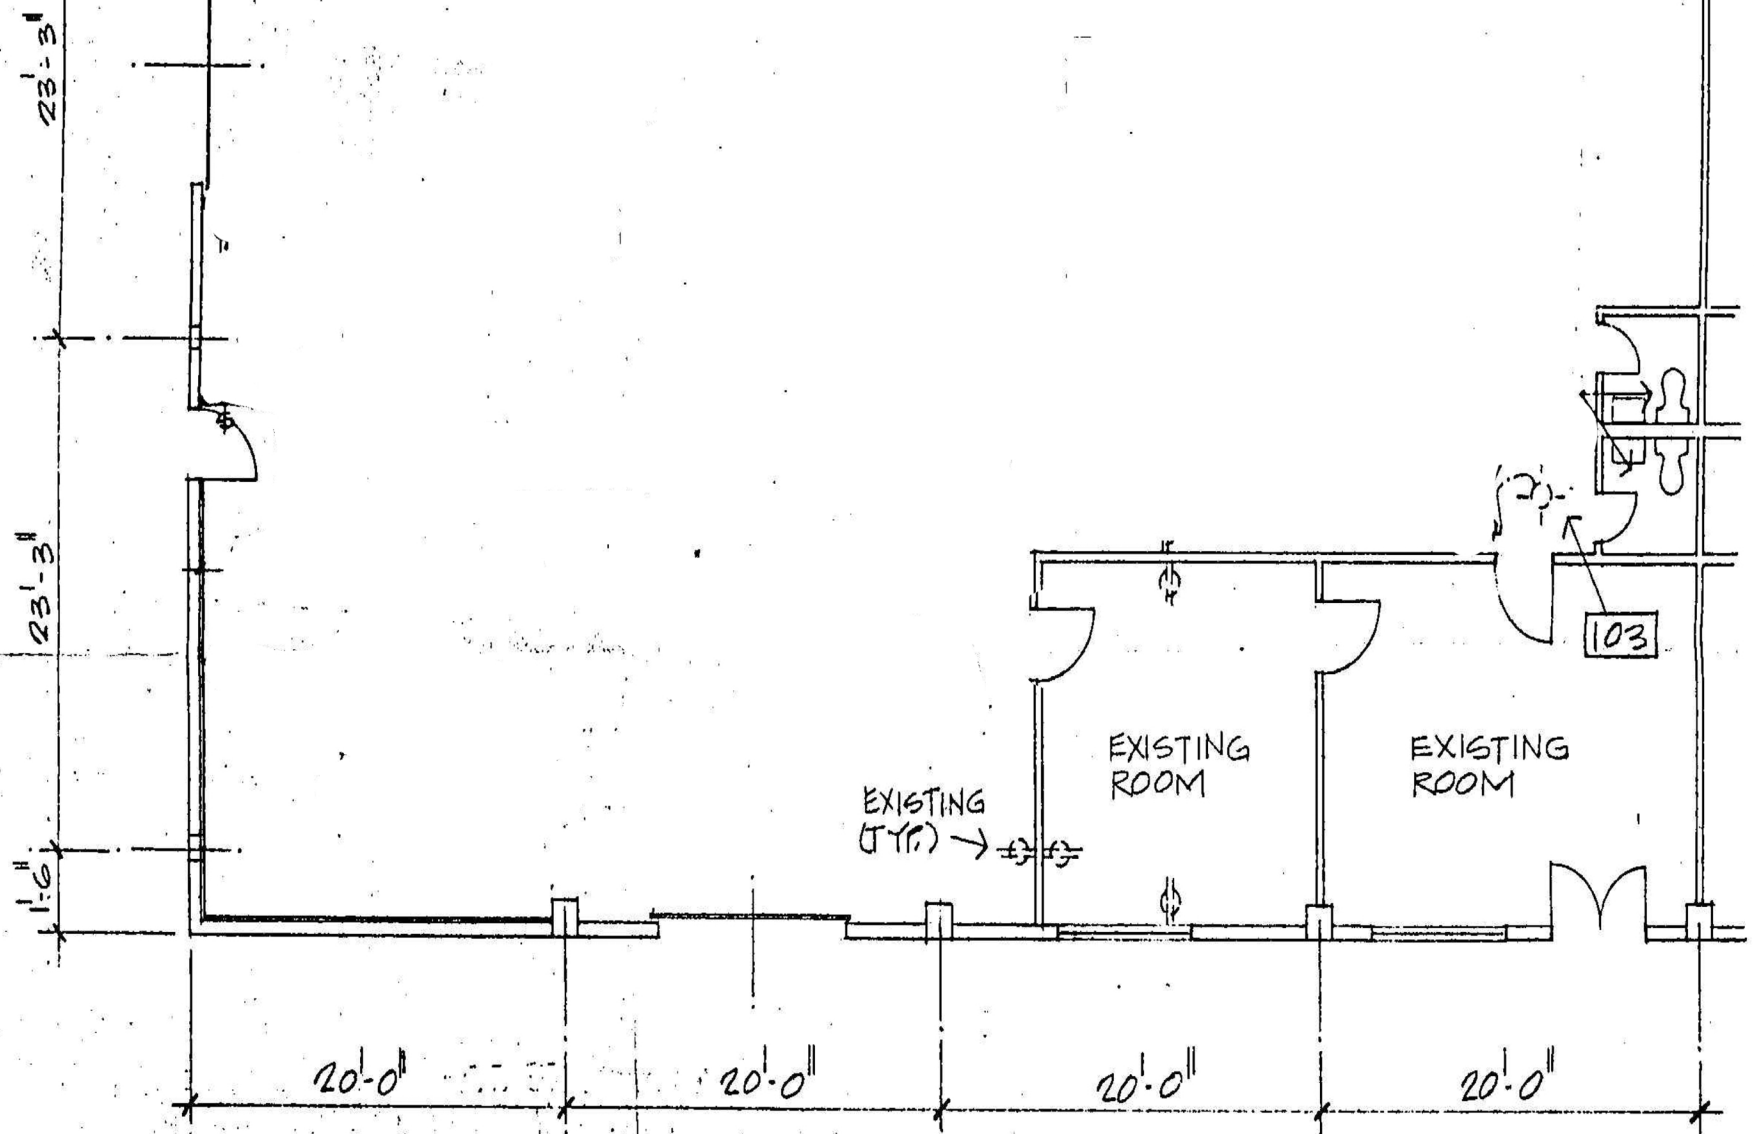

FLOOR PLAN

SCALE: 1/8" = 1'-0"

TENANT
IMPROVEMENTS

INDUSTRIAL BUILDING
SANTA ANA, CALIFORNIA

DATE: 11/10/00