



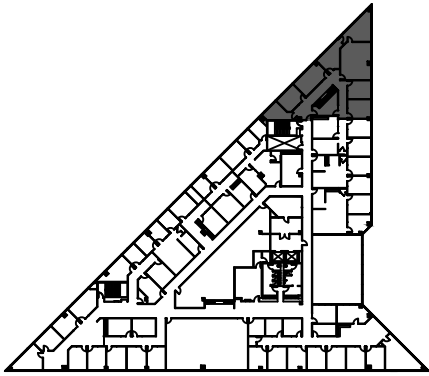

5TH FLOOR
KEY PLAN

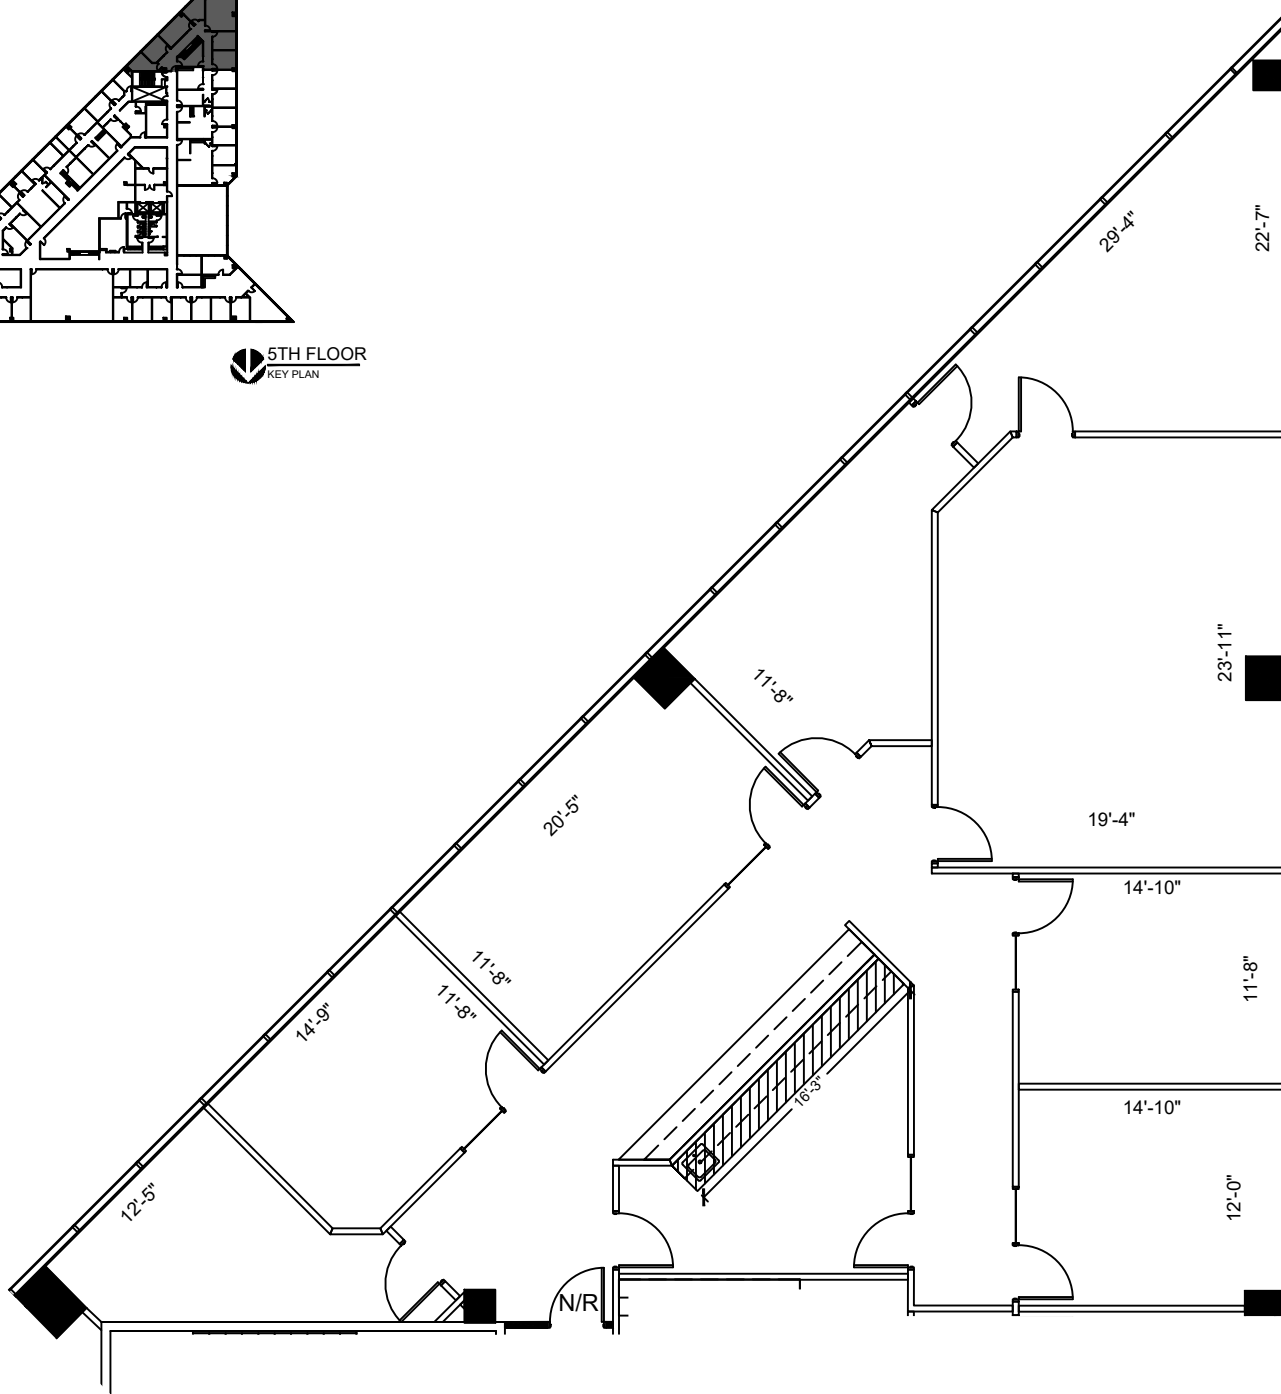

SUITE 575
3,736 NRA


1 FLOOR PLAN
SCALE: 3/32"=1'-0"

FLOOR PLANS MAY NOT BE TO SCALE AND MAY NOT REFLECT EXISTING CONDITIONS AND SHALL NOT BE RELIED UPON AS SUCH
THESE DRAWINGS ARE DESIGN INTENT AND ARE AN EXHIBIT TO THE LEASE

HARTMAN MANAGEMENT
2909 HILLCROFT, SUITE 420
HOUSTON, TX 77057



LEGEND

 

ISSUE DATES

1	08-16-2021	ISSUE REVIEW

ASHFORD ON THE BAYOU
1001 S DAIRY ASHFORD RD
HOUSTON, TX 77077
SUITE 575

PROJECT: 1001 S DAIRY ASHFORD RD
PLAT SCALE: 3/32" = 1'-0"
SHEET SIZE: 8.5 X 11
CHECKED BY: WM
DRAWN BY: WM
FILE NAME: 1001 S DAIRY ASHFORD ON THE BAYOU

SHEET TITLE
SCHEMATIC DESIGN

SHEET NUMBER
SD-1