



Basement Floor Plan

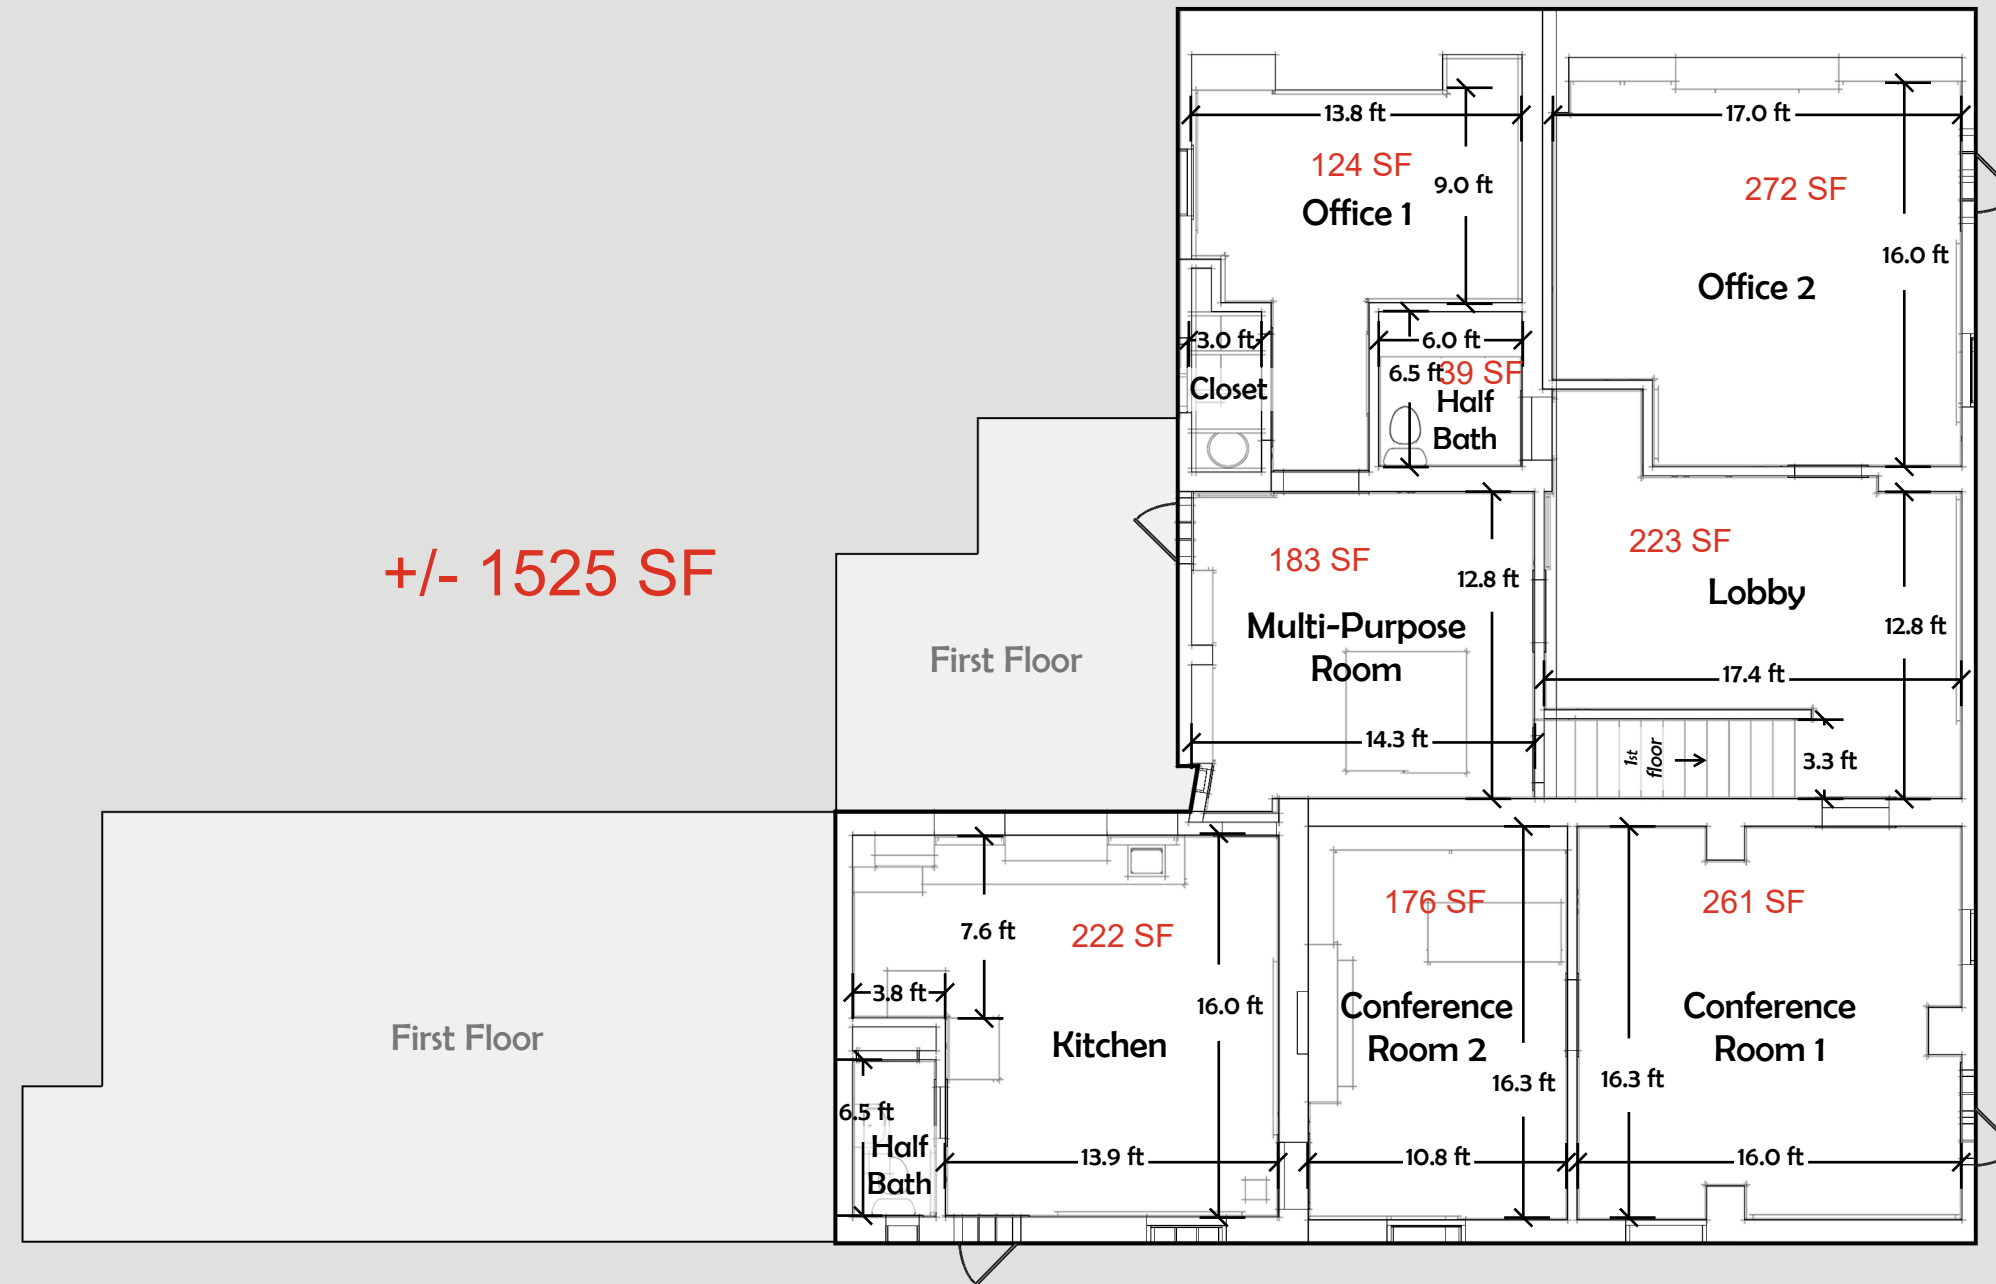

Scale: 1/8" = 1'-0"

First Floor Plan

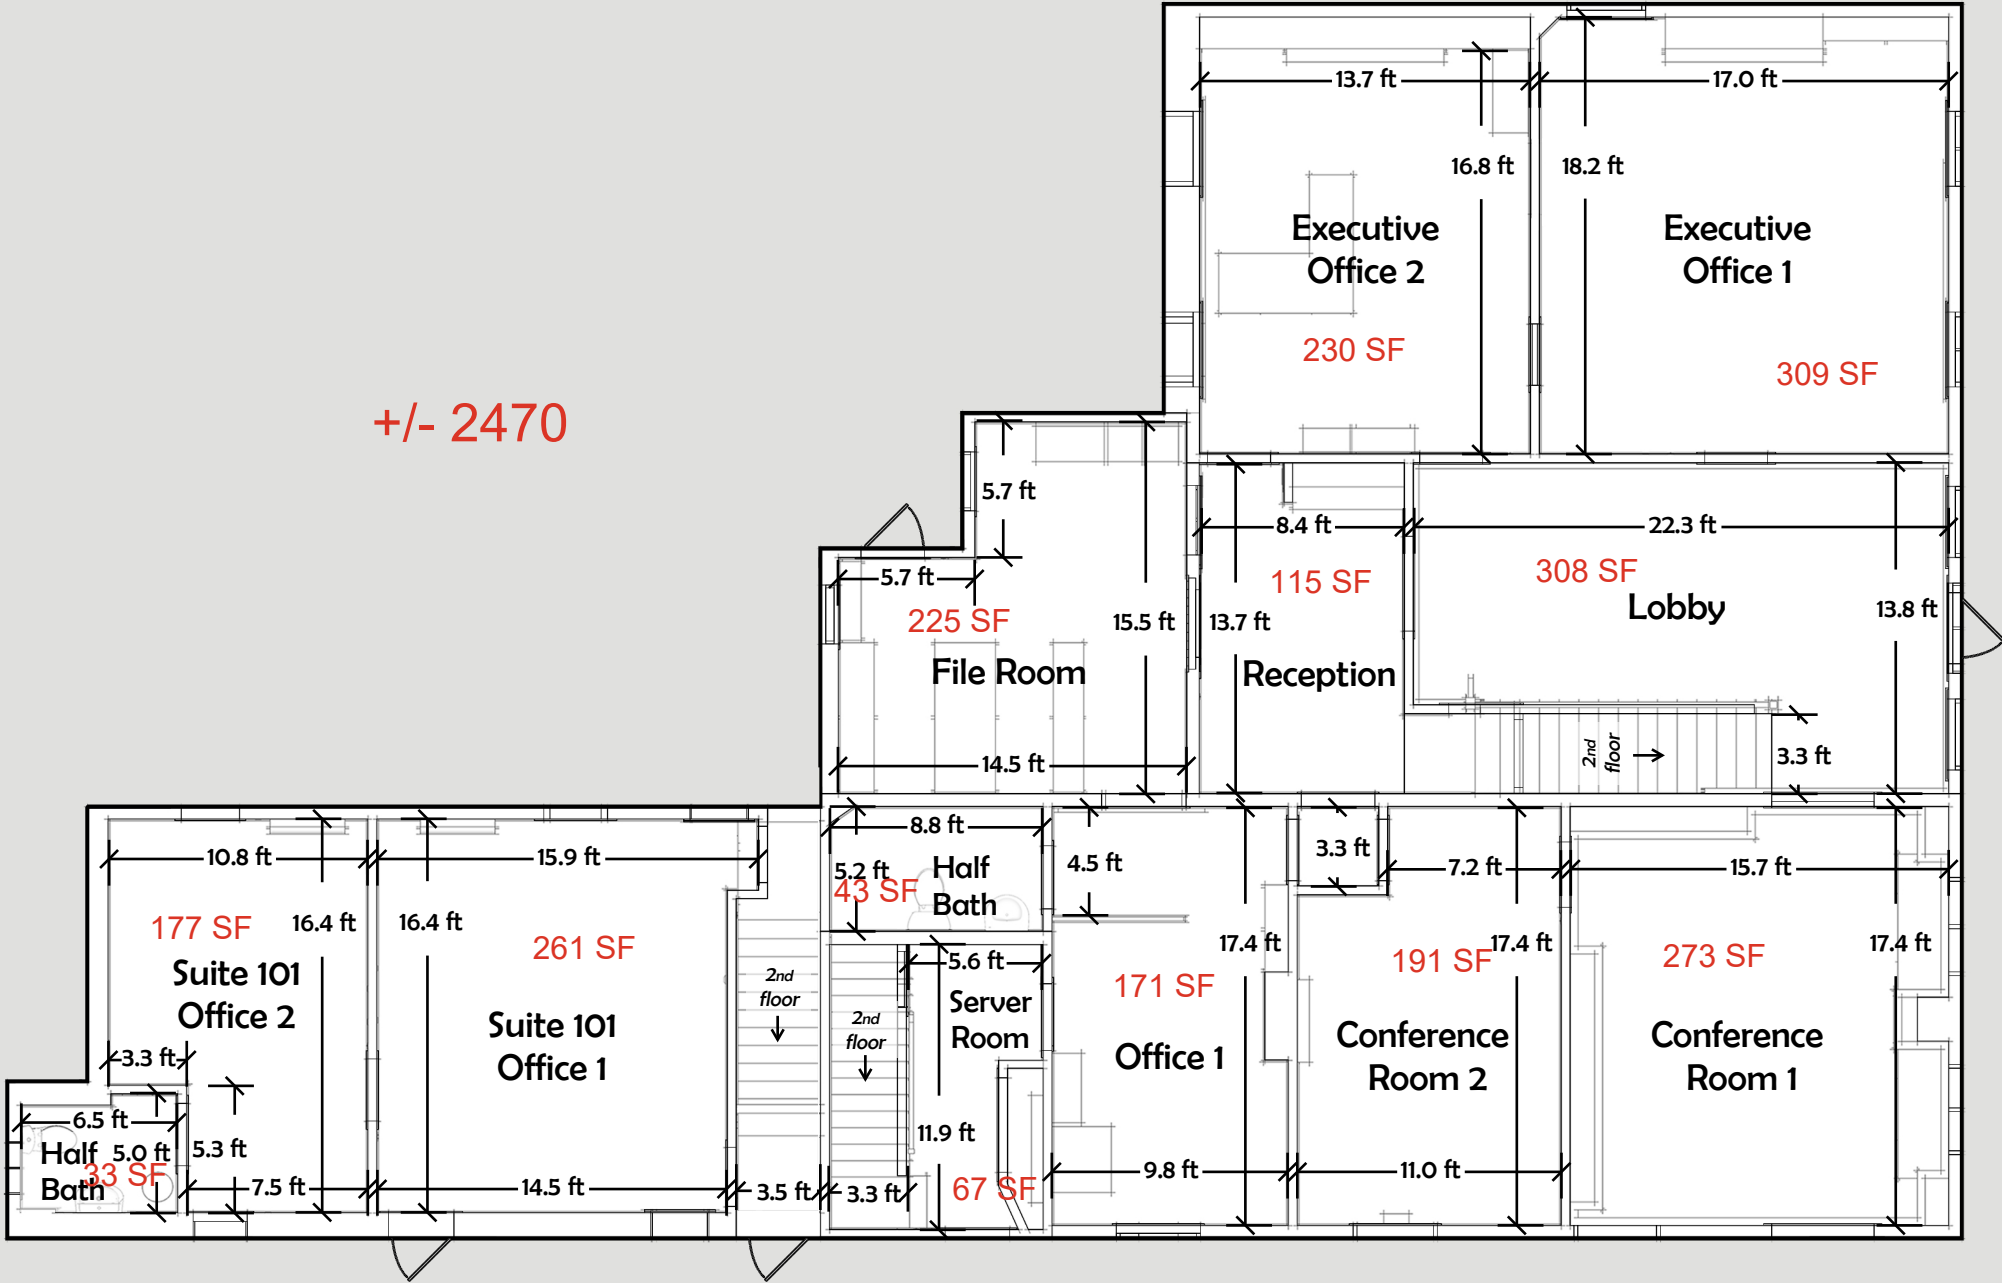


Scale: 1/8" = 1'-0"



Spotswood Inn
9064 Courthouse Rd.
Spotsylvania, VA 22553



Second Floor Plan

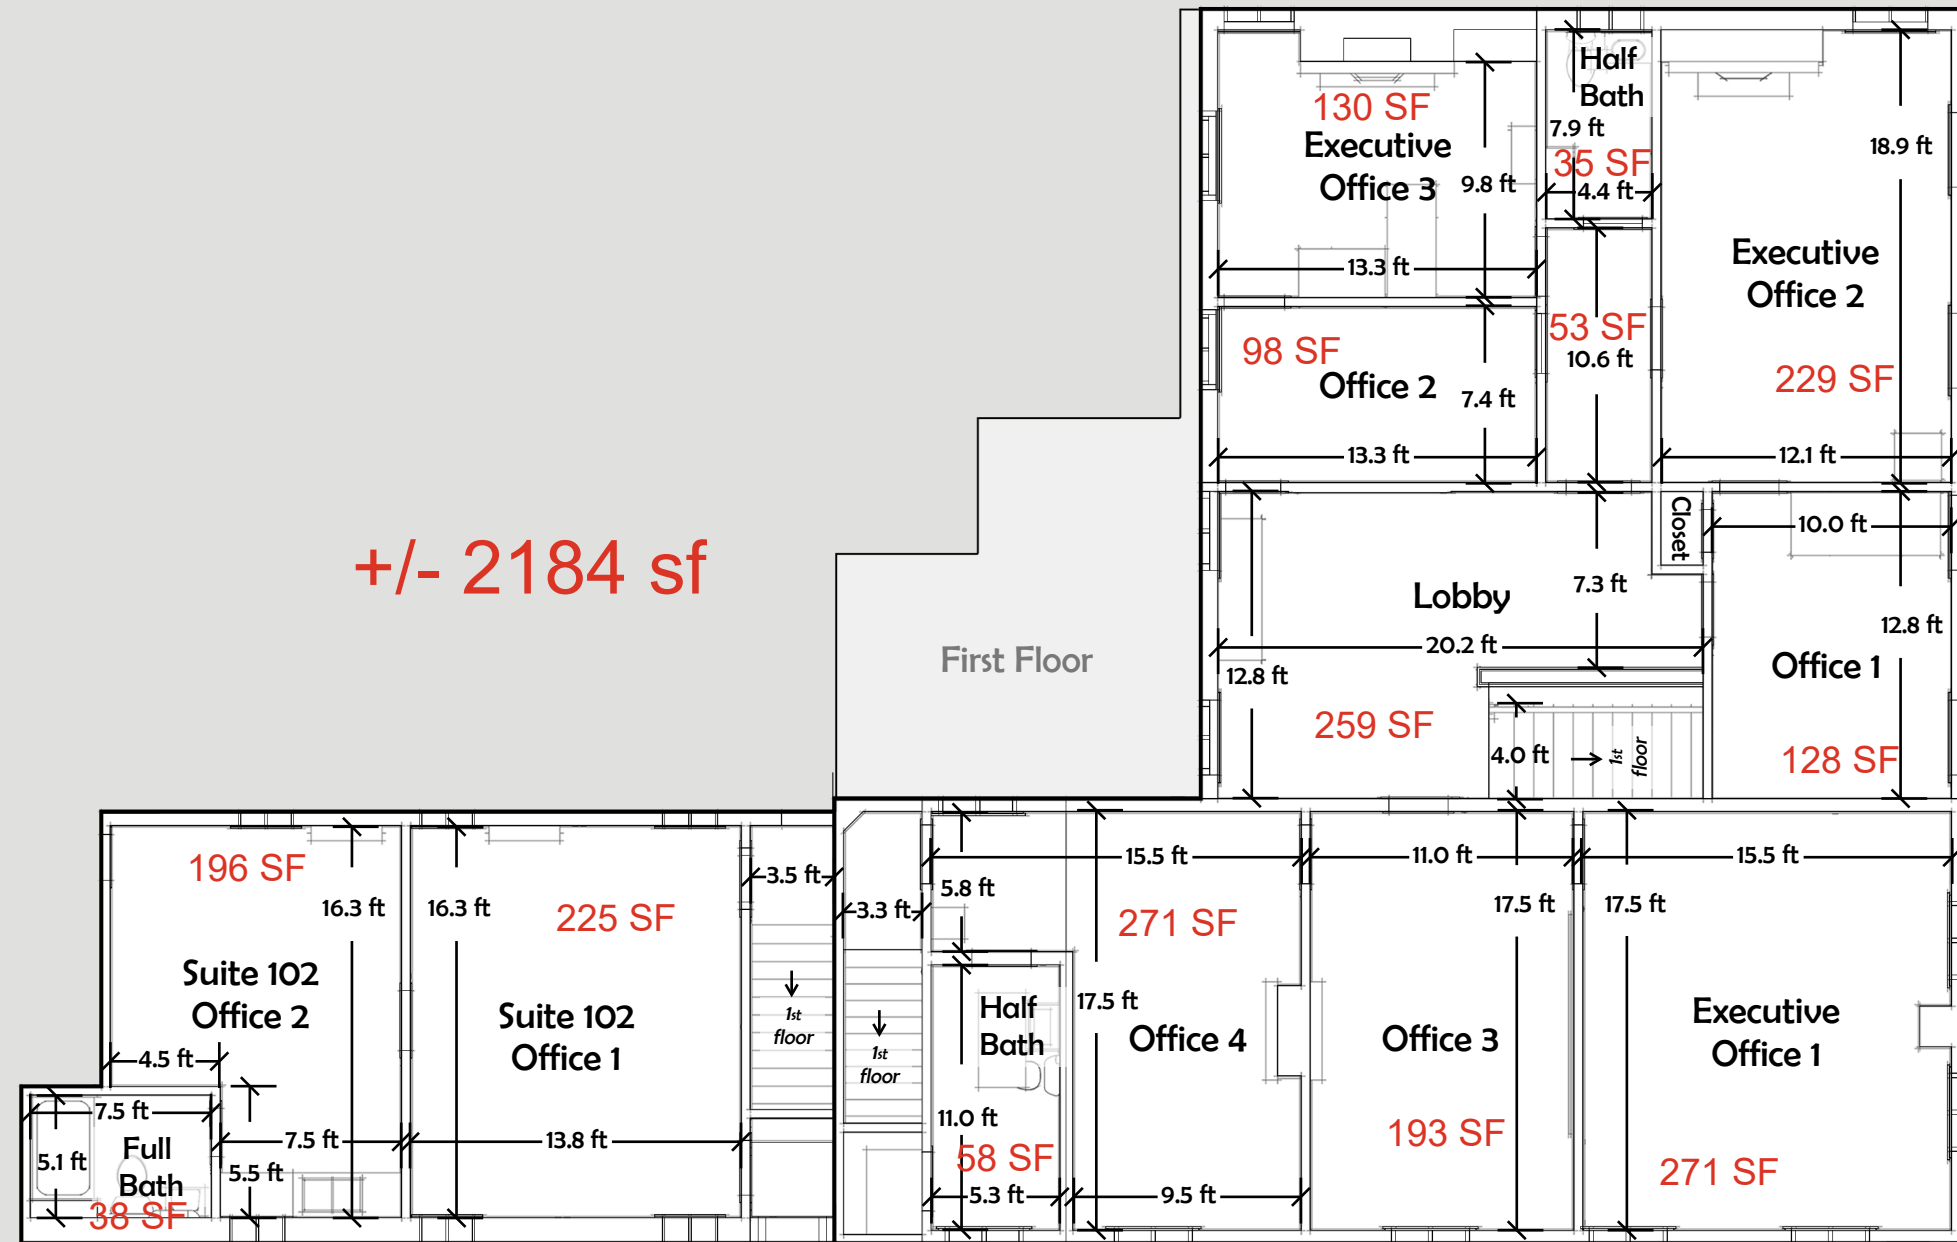

Scale: 1/8" = 1'-0"