




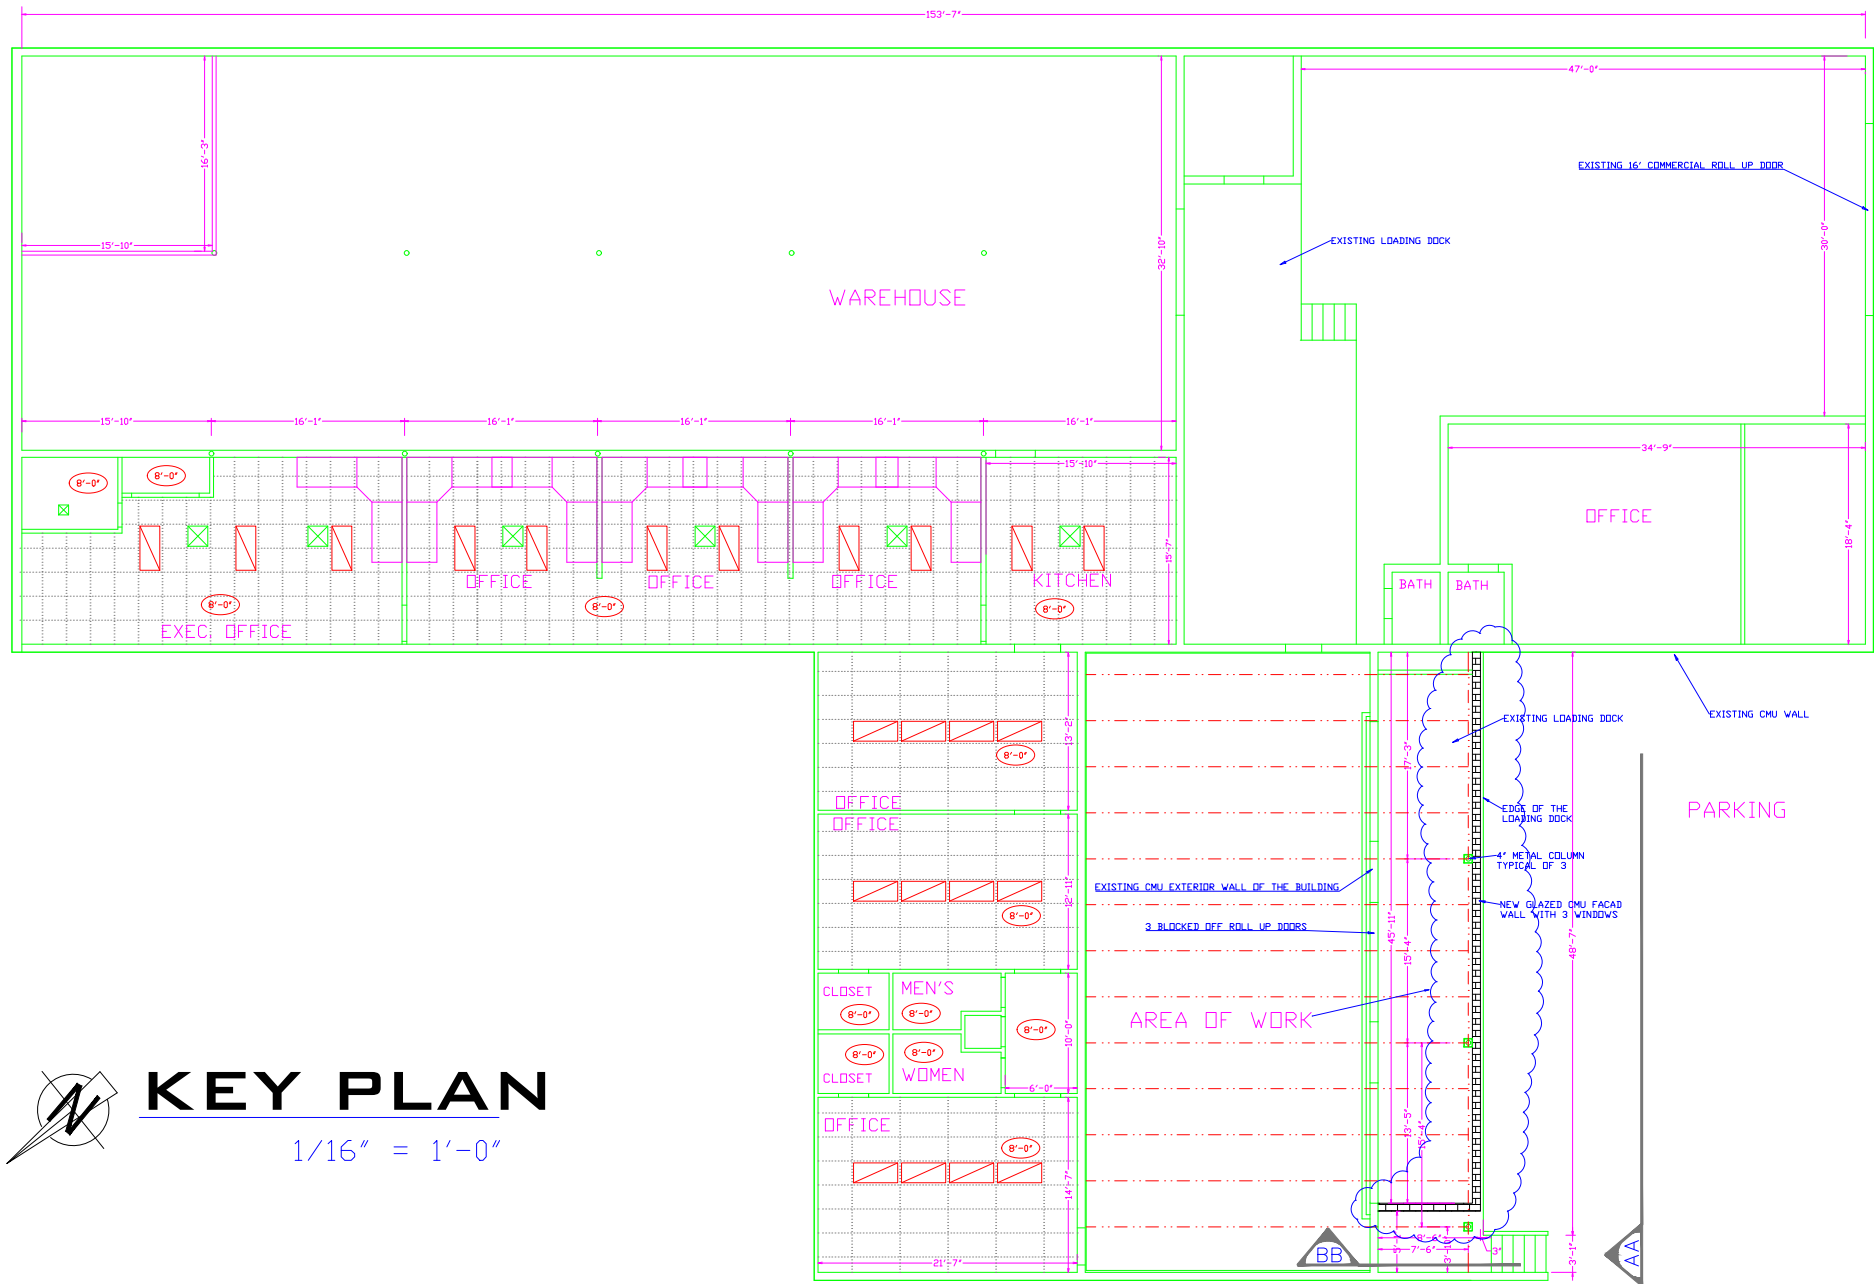


KEY PLAN
1/16" = 1'-0"

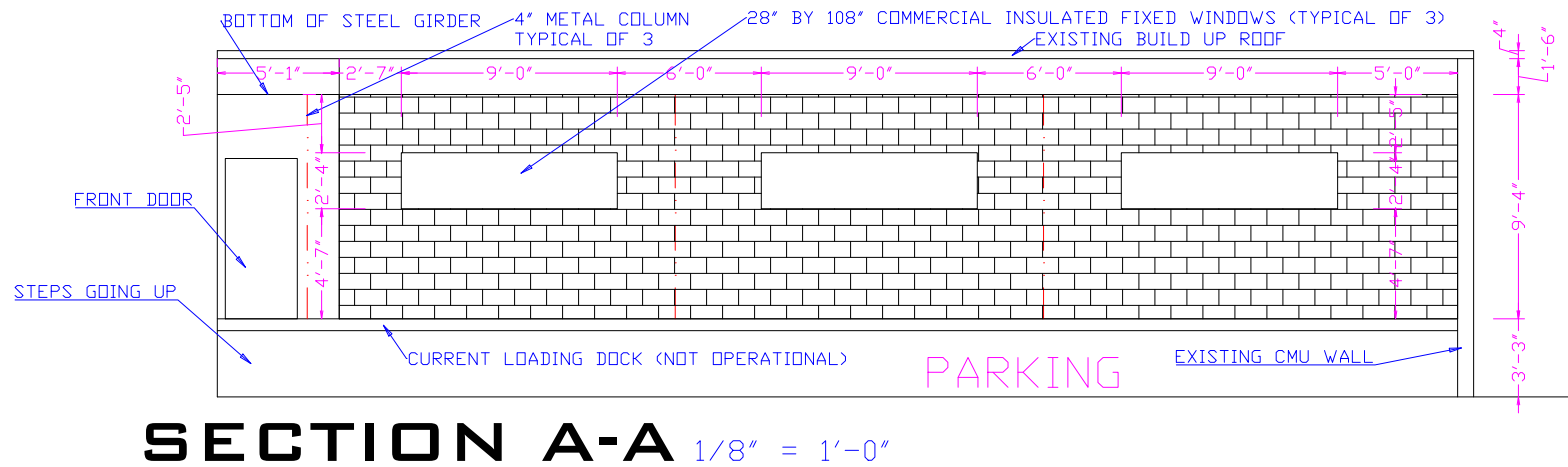

SECTION A-A 1/8" = 1'-0"

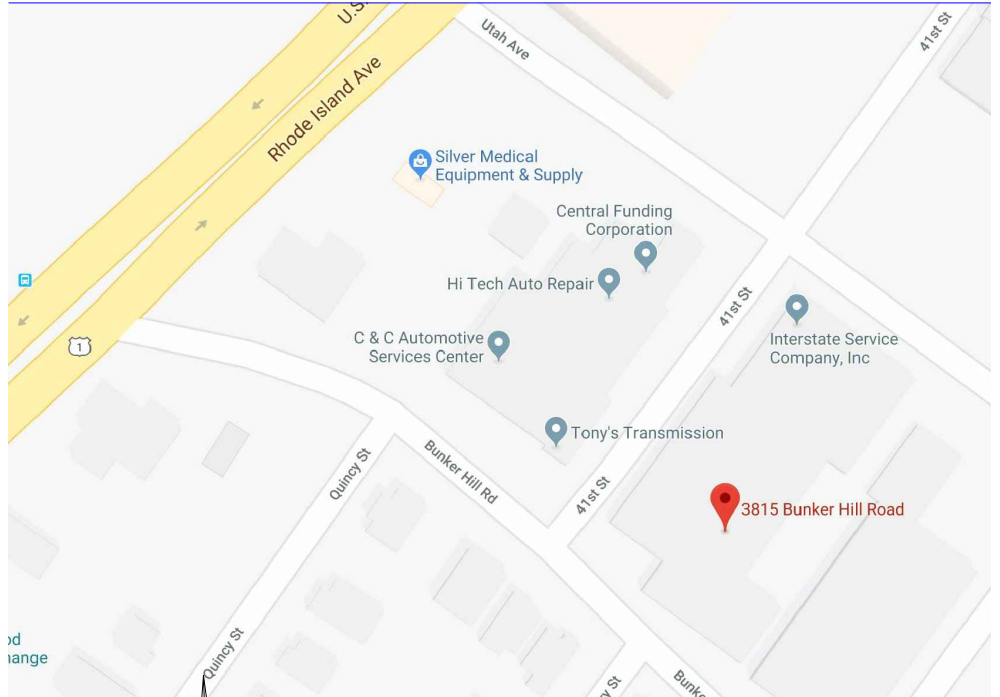

SITE PLAN
NTS

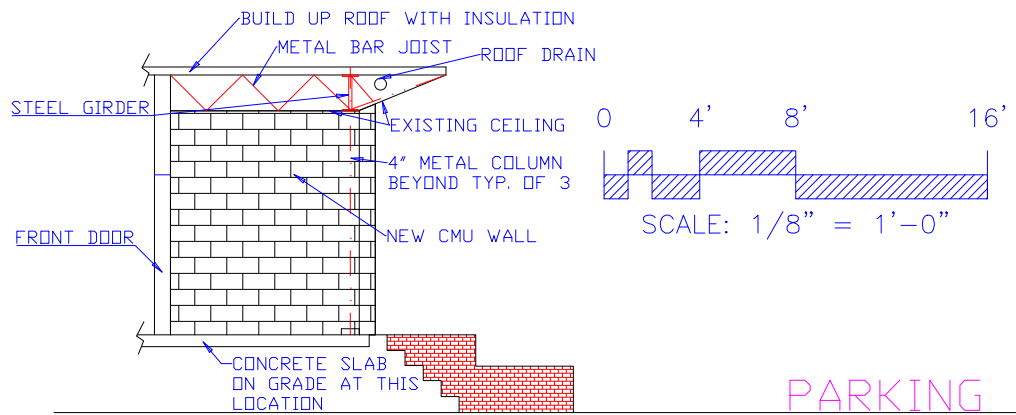

SECTION B-B 1/8" = 1'-0"

NOTES:

- 1- SCOPE OF WORK CONSISTS OF ADDING A NEW GLAZED CMU WALL AS SHOWN TO CREATE A MUCH BETTER LOOKING FACADE FOR THE BUILDING.
- 2- CURRENTLY THE OUTSIDE LOADING DOCK IS UNUSED AND IT IS A SOURCE OF COLLECTING DEBRIS AND SOMETIMES GARBAGE MAKING IT VERY UNSIGHTLY.
- 3- THE NEW FACADE WILL MAKE THE BUILDING LOOK A LOT BETTER.
- 4- IT WILL ALSO ADD MORE PROTECTION AGAINST THE ELEMENTS.

PROFESSIONAL CERTIFICATION. I HEREBY CERTIFY THAT THESE DOCUMENTS WERE PREPARED OR APPROVED BY ME, AND THAT I AM A DULY LICENSED PROFESSIONAL ENGINEER UNDER THE LAWS OF THE STATE OF MARYLAND, NO. 43117, EXPIRATION DATE: DEC 20, 2020

REV.	DESCRIPTION	DATE	BY
ALLIED FIRE PROTECTION, INC.			
3815 BUNKER HILL RD, BRENTWOOD, MD 20722 TEL: (301) 985-3031 FAX: (301) 985-3032			
PROJECT: NEW CMU FACADE WITH 3 WINDOWS 3815 BUNKER HILL RD, BRENTWOOD, MD			
TITLE : FIRST FLOOR PLAN CMU WALL LAYOUT			
DESIGNED BY: MM	SCALE: AS SHOWN	MEHRAN MOHAMMAD NICET IV # 125642 MD P.E. # 43117 VA P.E. # 0402055547	DRAWING No: A-01
DATE: 02-14-19	JOB No: -		SHEET No.: 1 OF 1