




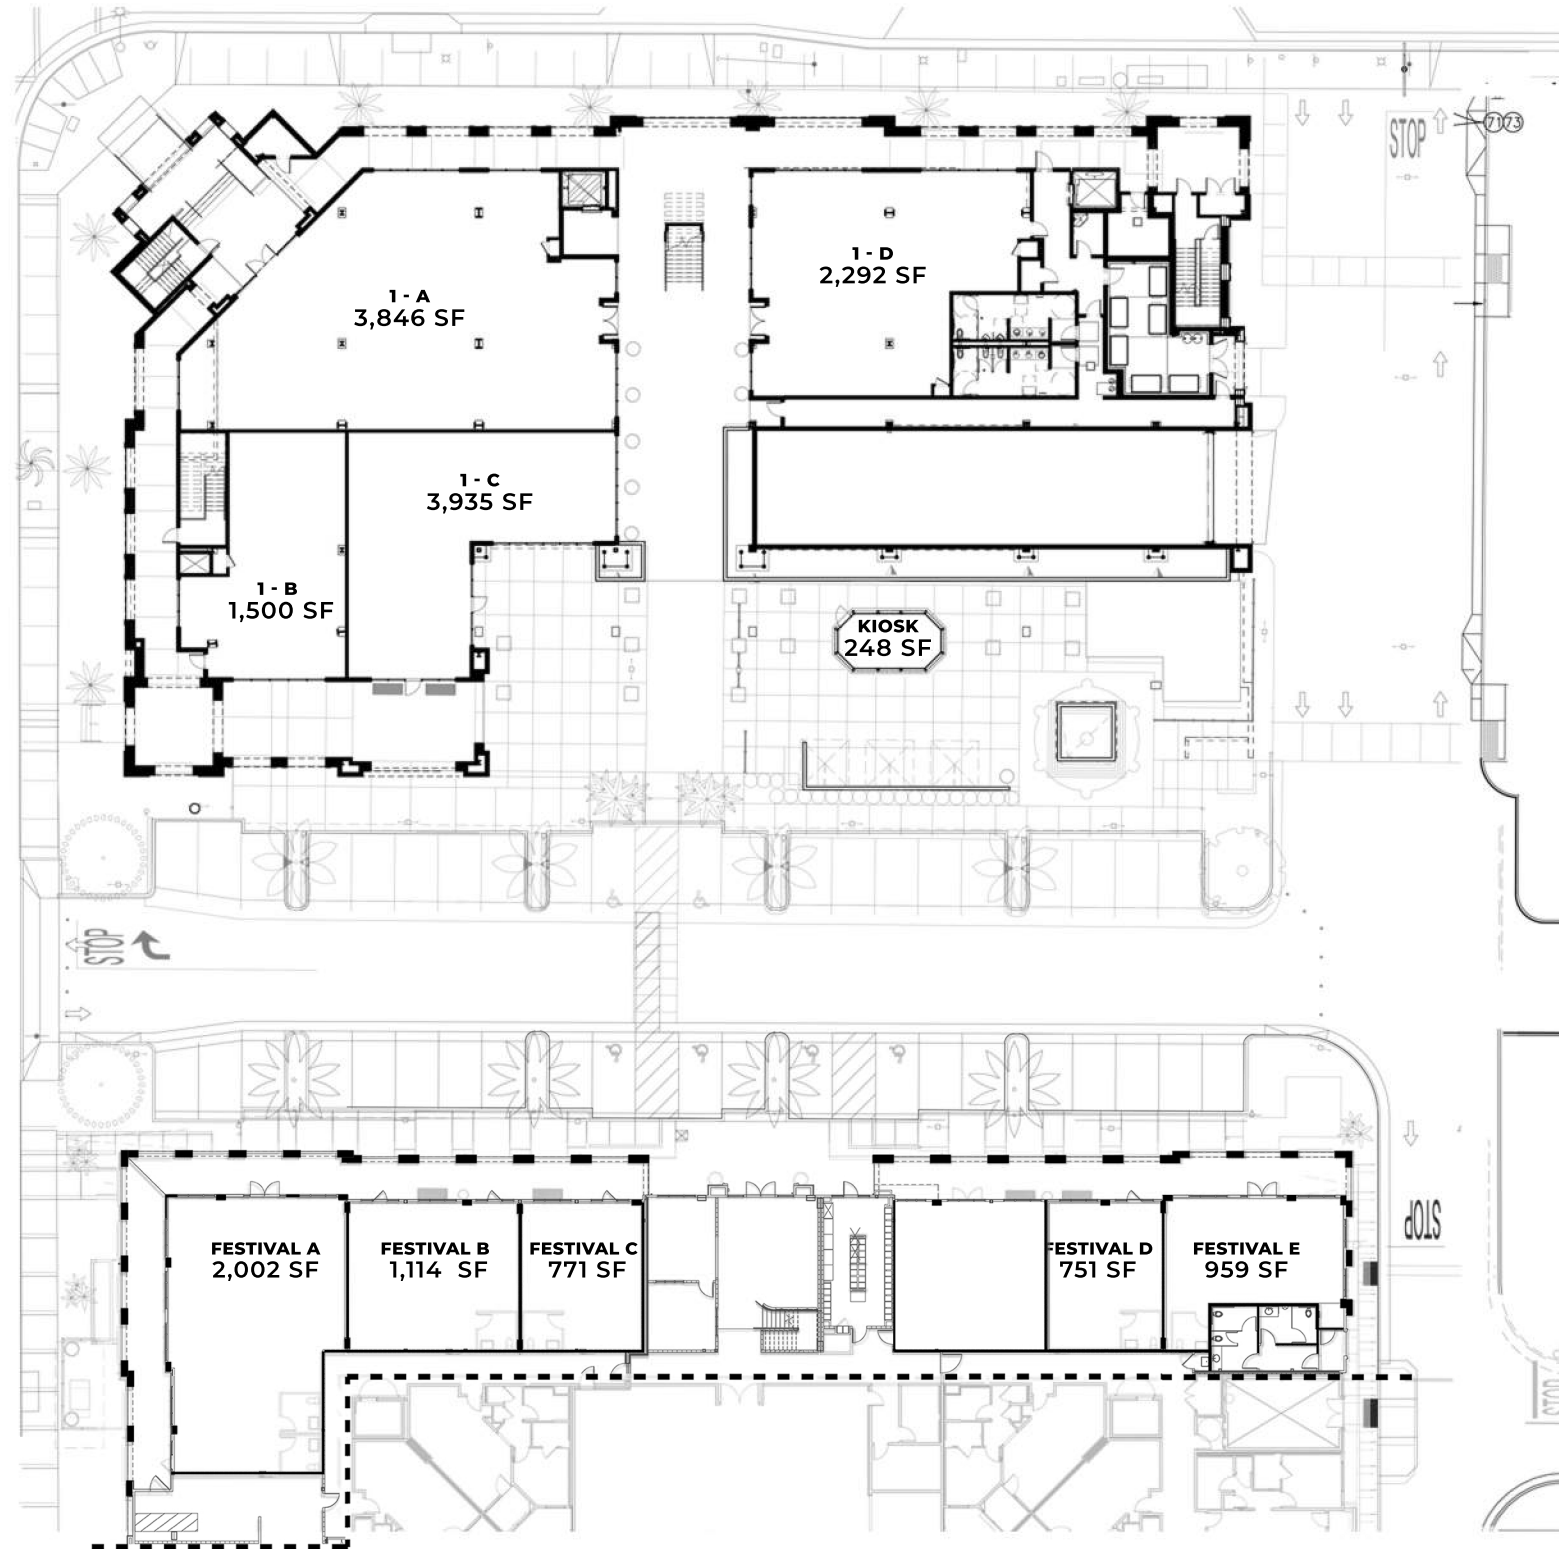

Ground Floor Plan

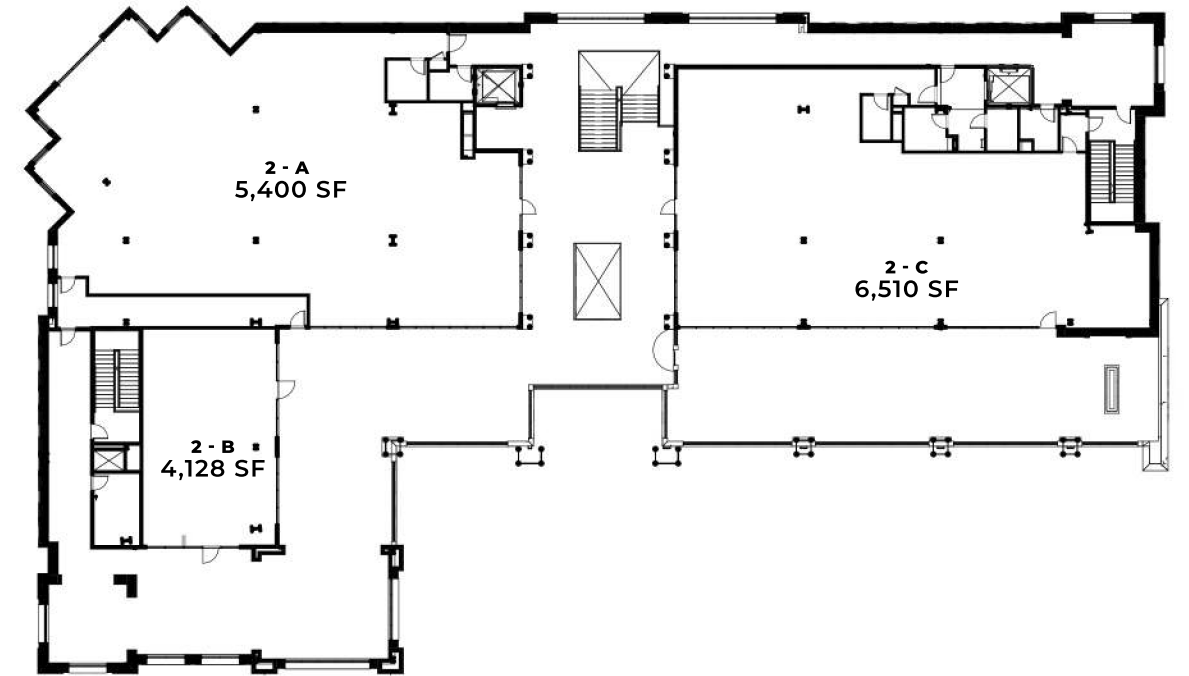

Second Floor Plan

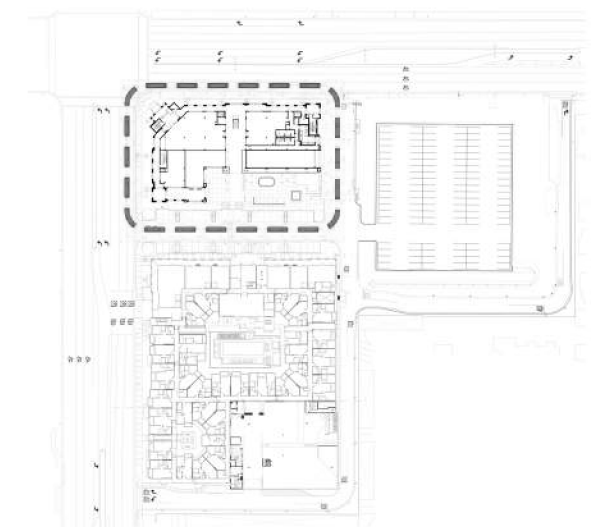

Key Plan



Bolsa Row™
T E R R A C E

Bolsa Row Terrace

Scale | 1" = 40'

robinson hill architecture, inc.
A California Corporation | 3195 B Airport Loop Dr. | Costa Mesa, CA 92626 | Telephone: (714) 825 8888



December 10, 2024

© Copyright 2023. All rights reserved.