


**CLAREN**  
ARCHITECTURE + DESIGN

6400 CONGRESS AVE, SUITE 2150  
BOCA RATON, FL 33487  
561.961.4884

WWW.CLARENARCHITECTURE.COM

Tenant Improvements for:  
**198 Lock**  
**Deerfield Warehouse**  
198 Lock Rd  
Deerfield Beach, FL 33442

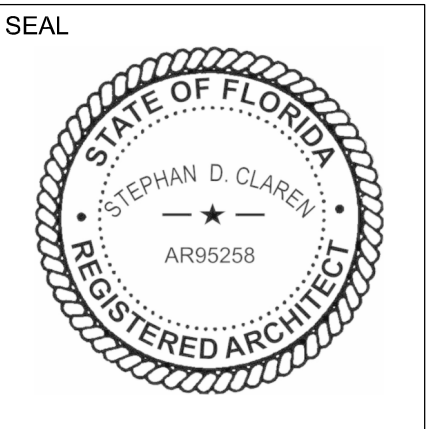

DIGITAL SIGNATURE

This document has been digitally signed and sealed on the date indicated above. Printed copies of this document are not considered signed and sealed and are provided for reference only. The authenticity of this document can be verified through the digital certificate embedded in the file.

PROJECT # 26-017


DATE 6-3-2026

REV # DATE


SHEET #


**A-1.1**

COPYRIGHT 2026

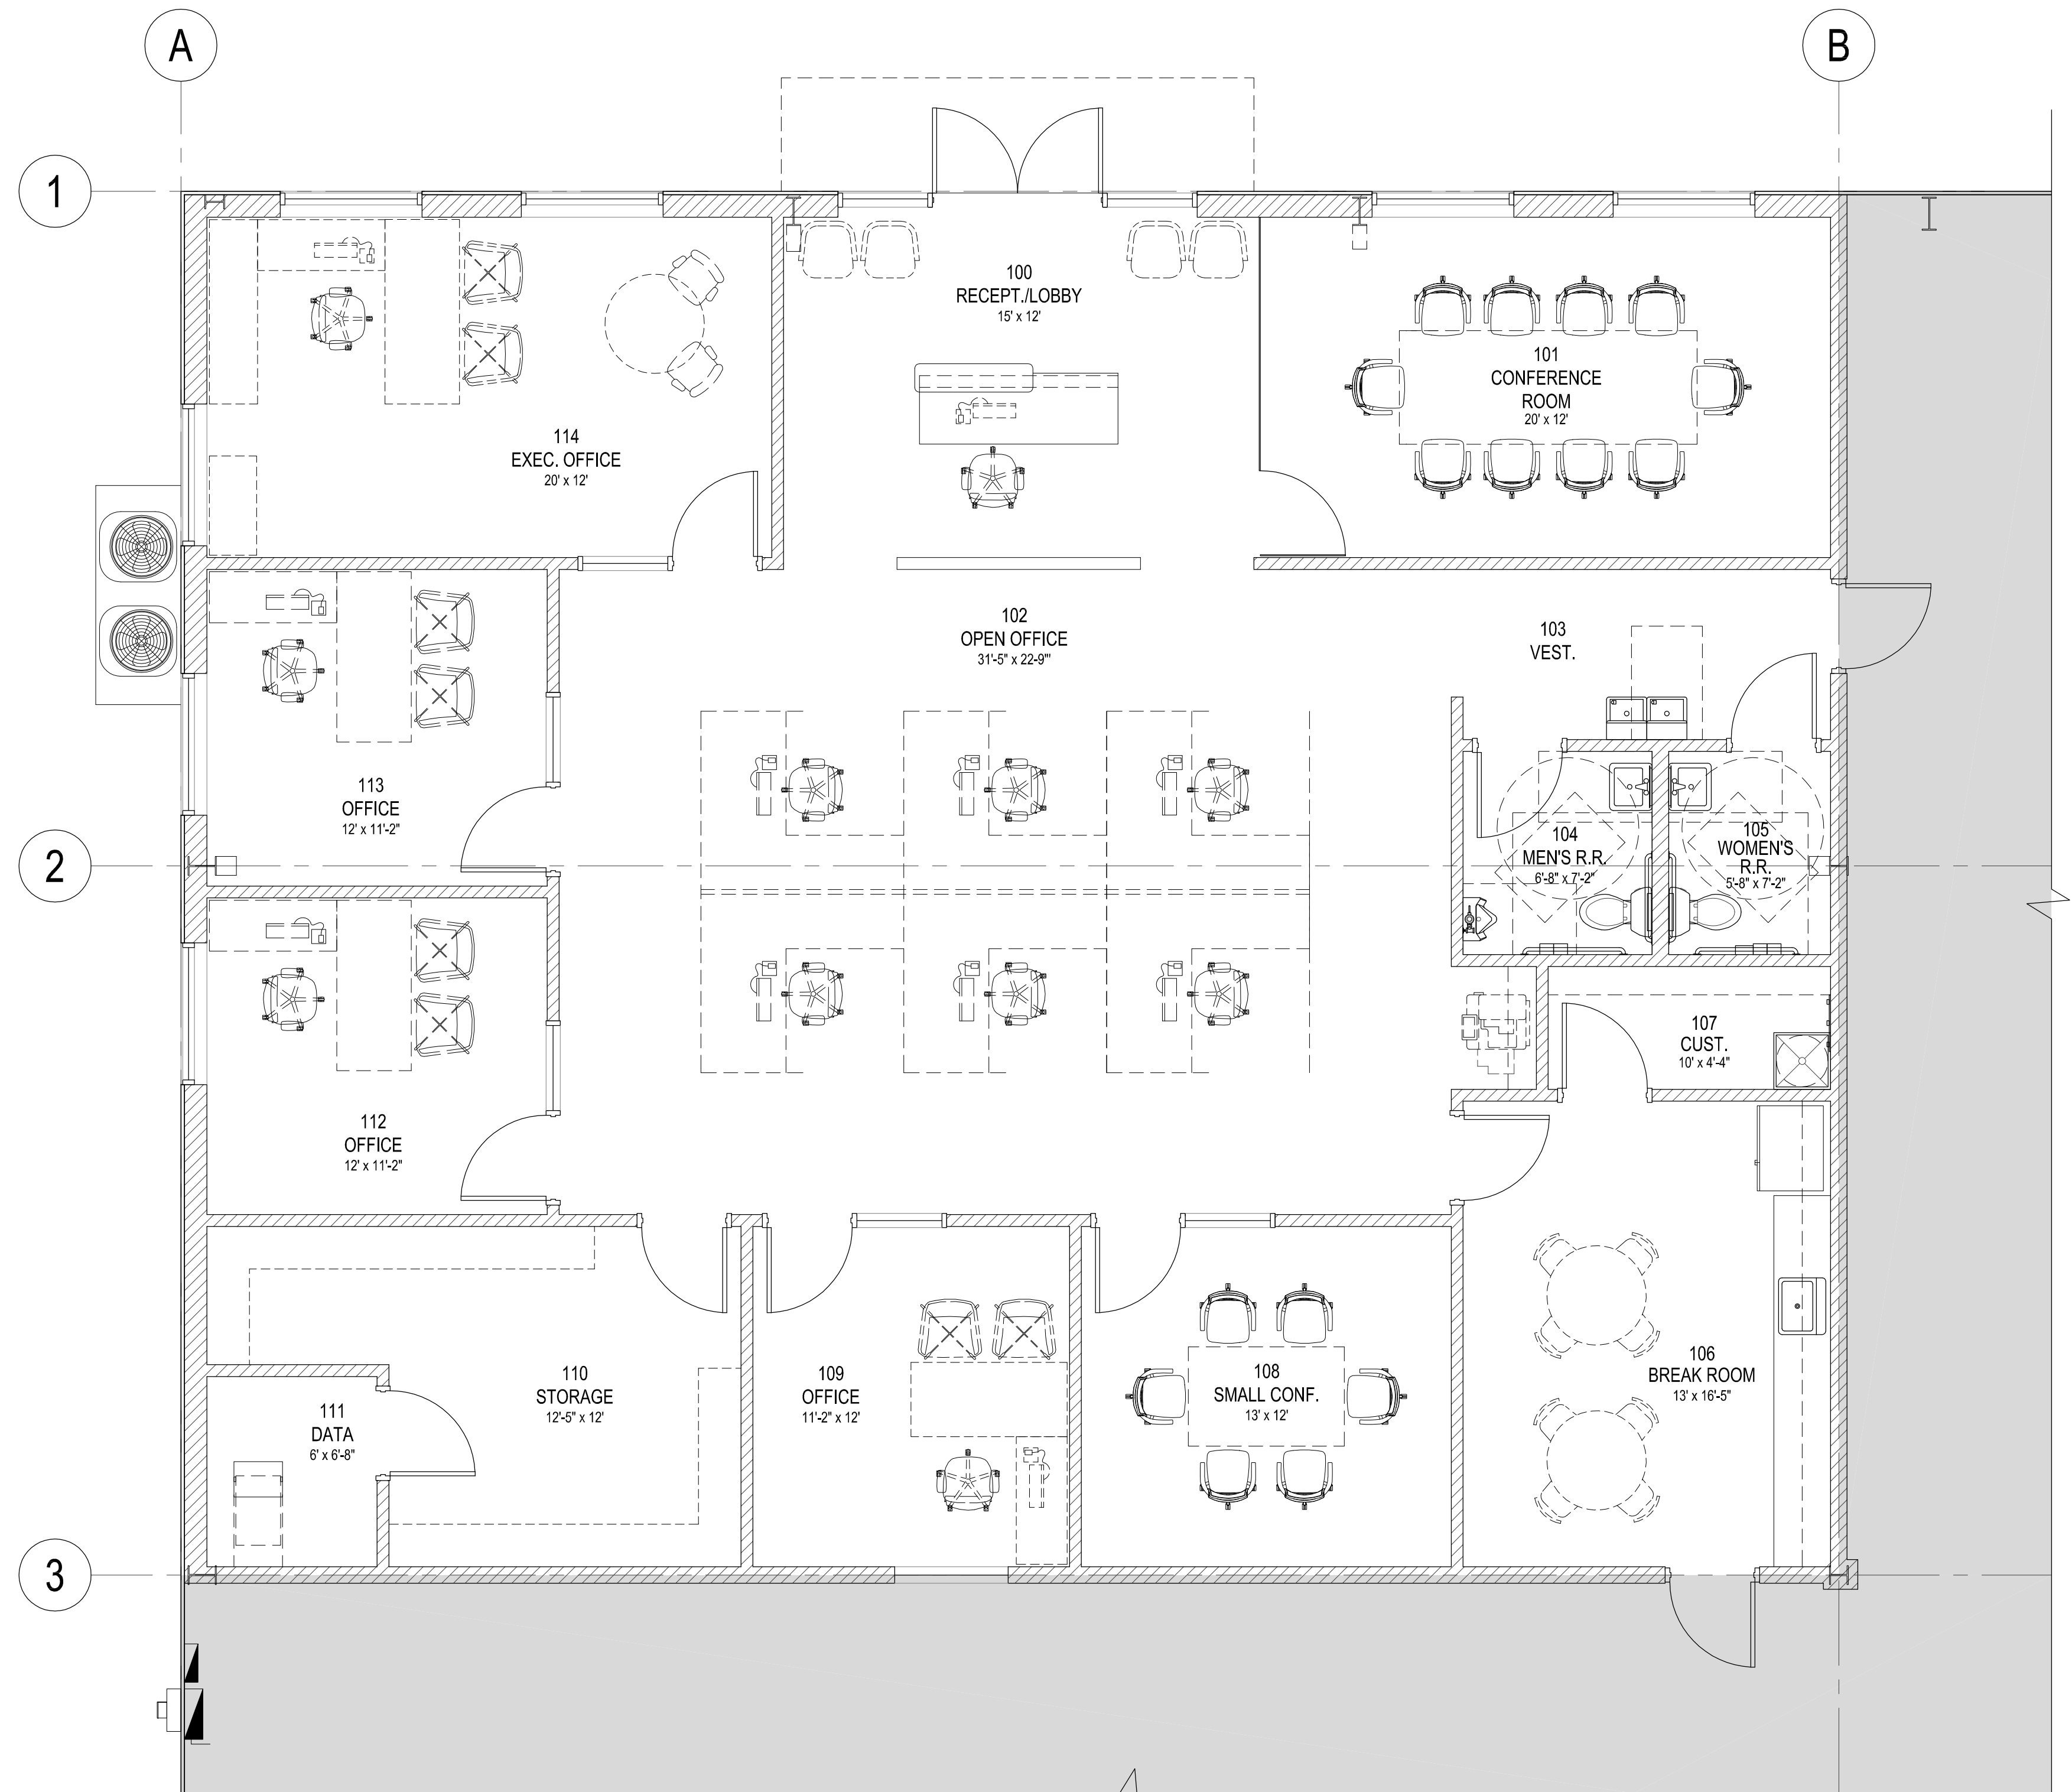

**01 PROPOSED FLOOR PLAN**

SCALE: 1/4" = 1'-0"

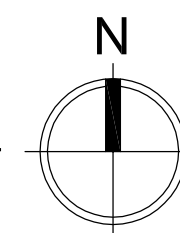

PRELIMINARY-NOT FOR CONSTRUCTION