

Total GEA =
5878.3 Sq M
6327.4 Sq Ft

Bridge Industrial
56 Factory Lane
Croydon
CR0 3RL


Ross Laird
measured surveys
5 Lower King Street
Royston, Herts SG8 5AL
01763 249949
surveys@rosslaird.co.uk
www.rosslaird.co.uk

title: Floor Plans


ref: 3676-01

scale: 1:200 on A1


date: February 2024

 

all dimensions taken to face of dry lining or wall cladding if applicable
dimensions are rounded up to provide an accurate survey drawing
inaccessible areas will be shown using a broken line

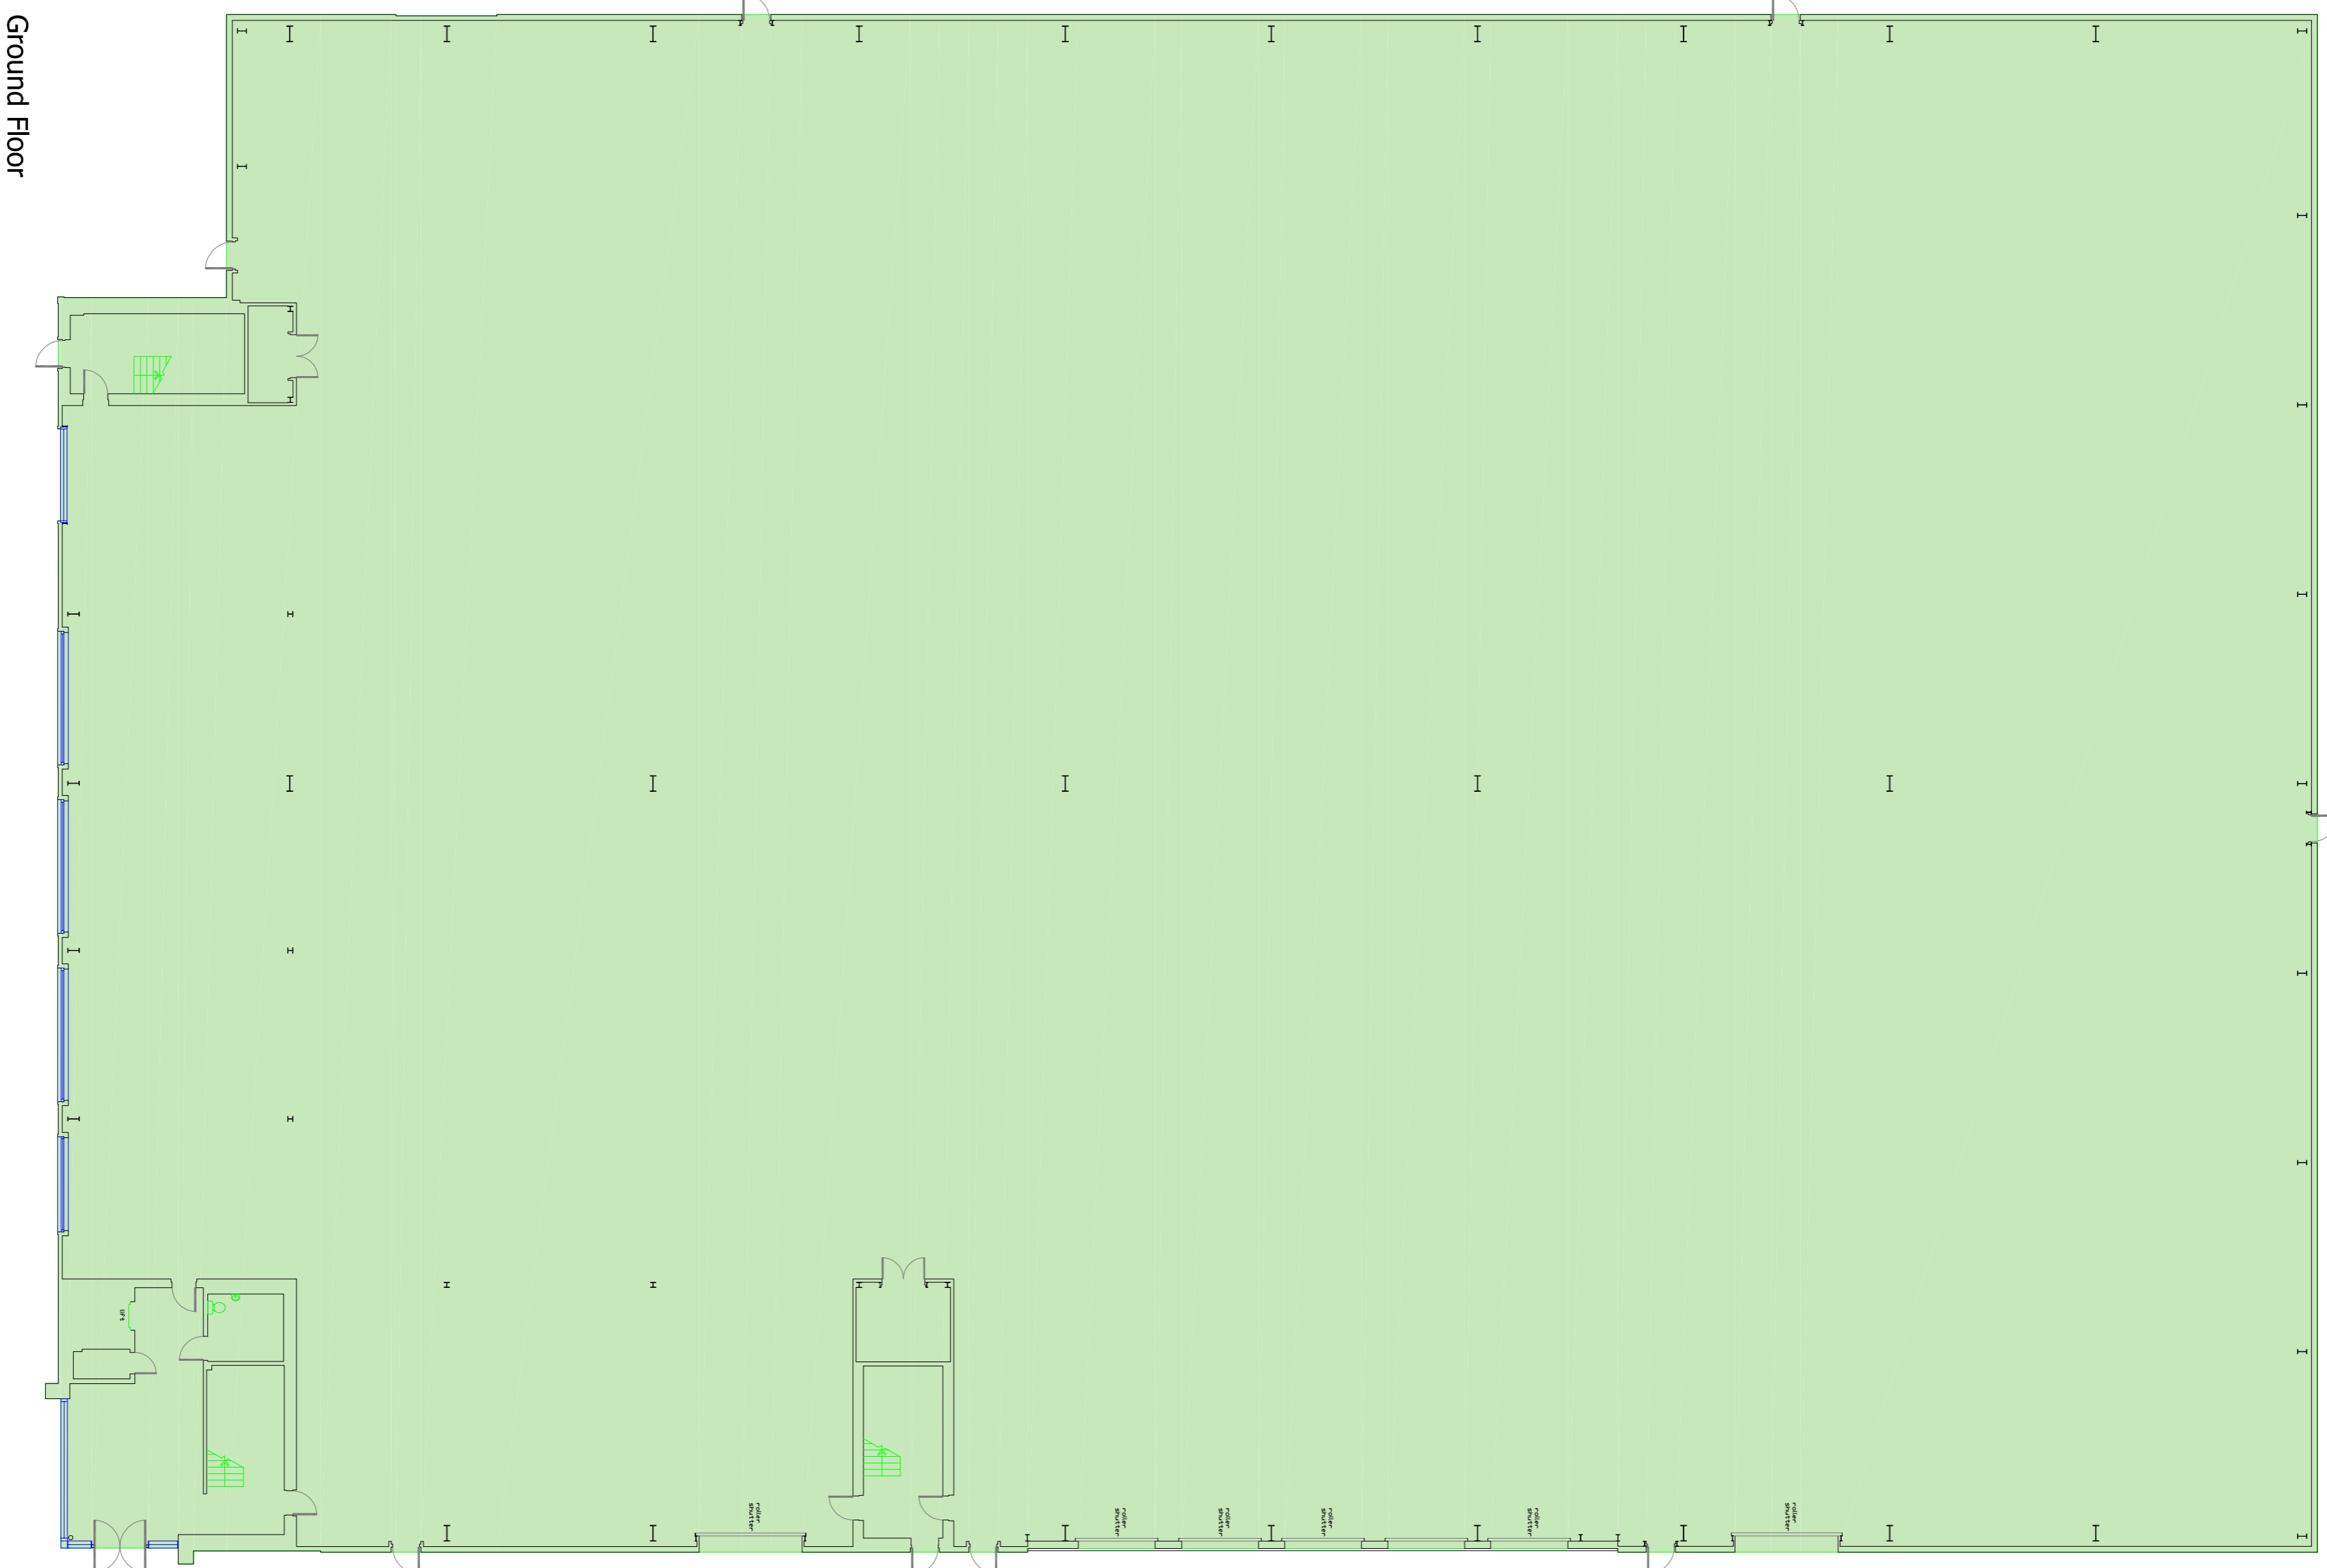

GEA = 5411 Sq M
5859 Sq Ft

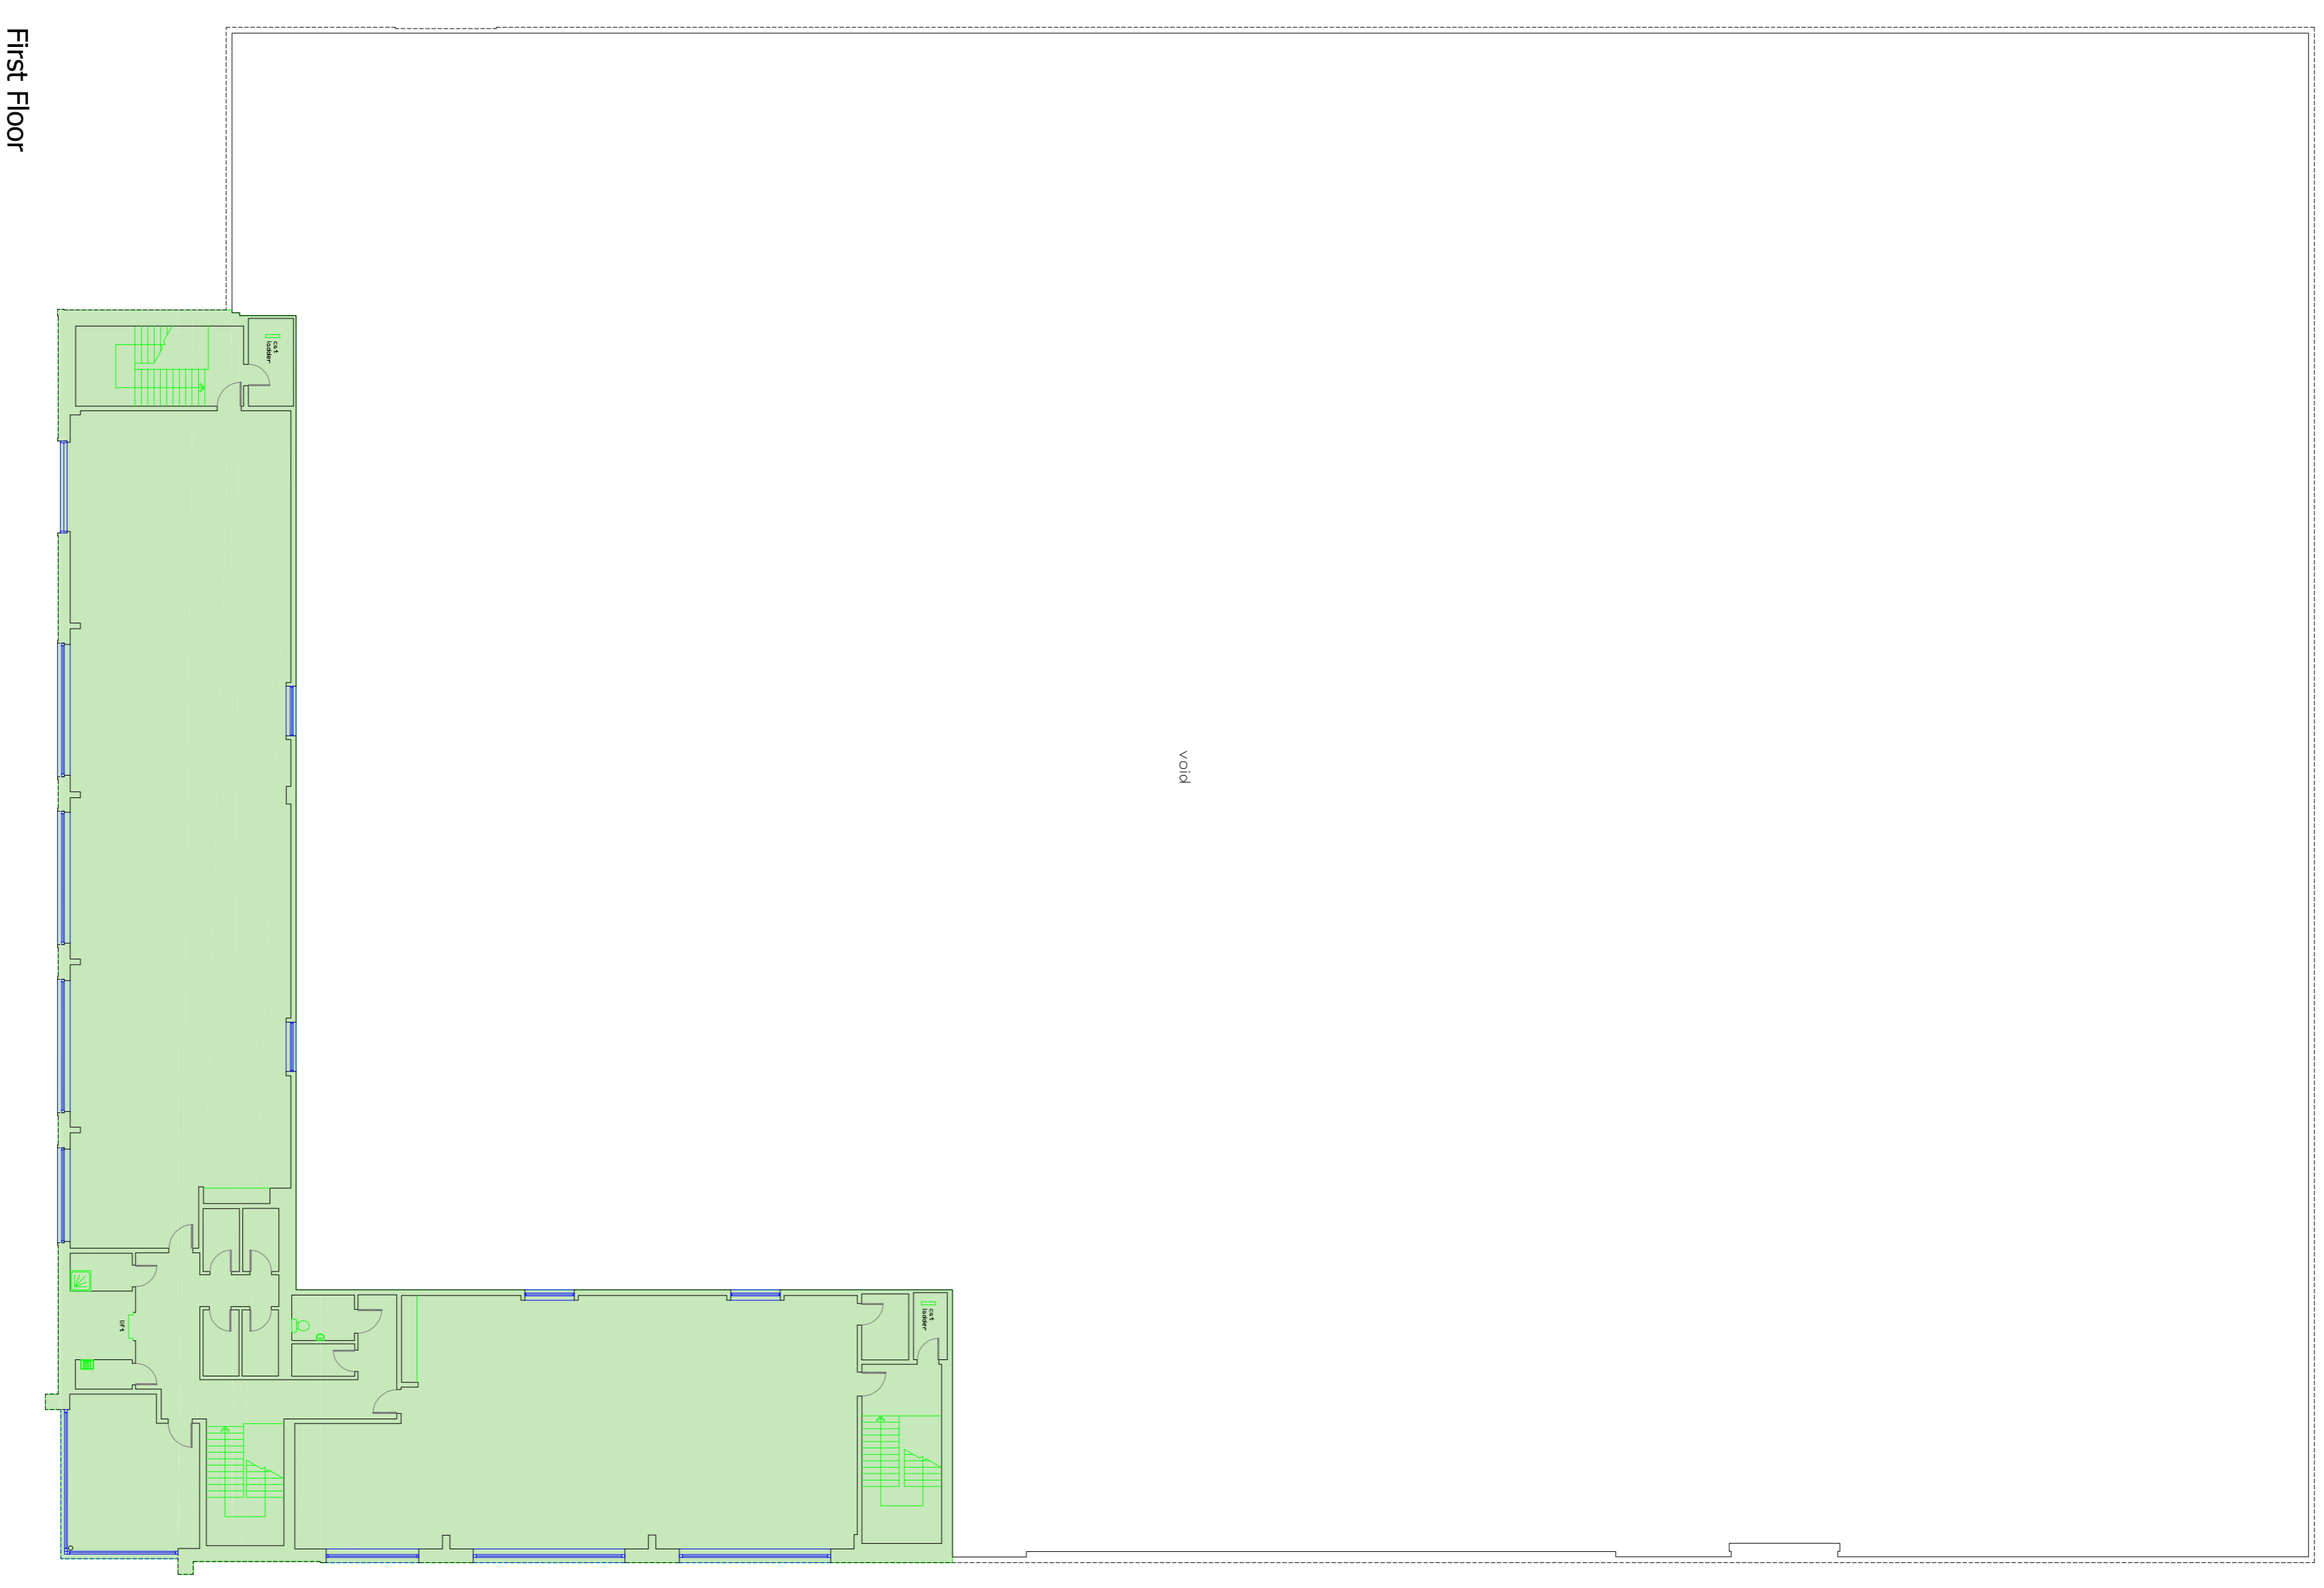

GEA = 7175 Sq M
7745 Sq Ft