


**NOTE: DO NOT SCALE FROM THIS DRAWING**  
 THIS DRAWING REQUIRES:  
 • ALL DIMENSIONS TO BE VERIFIED ON SITE  
 • APPROVAL BY CLIENT, LANDLORD, BUILDING CONTROL & FIRE OFFICER

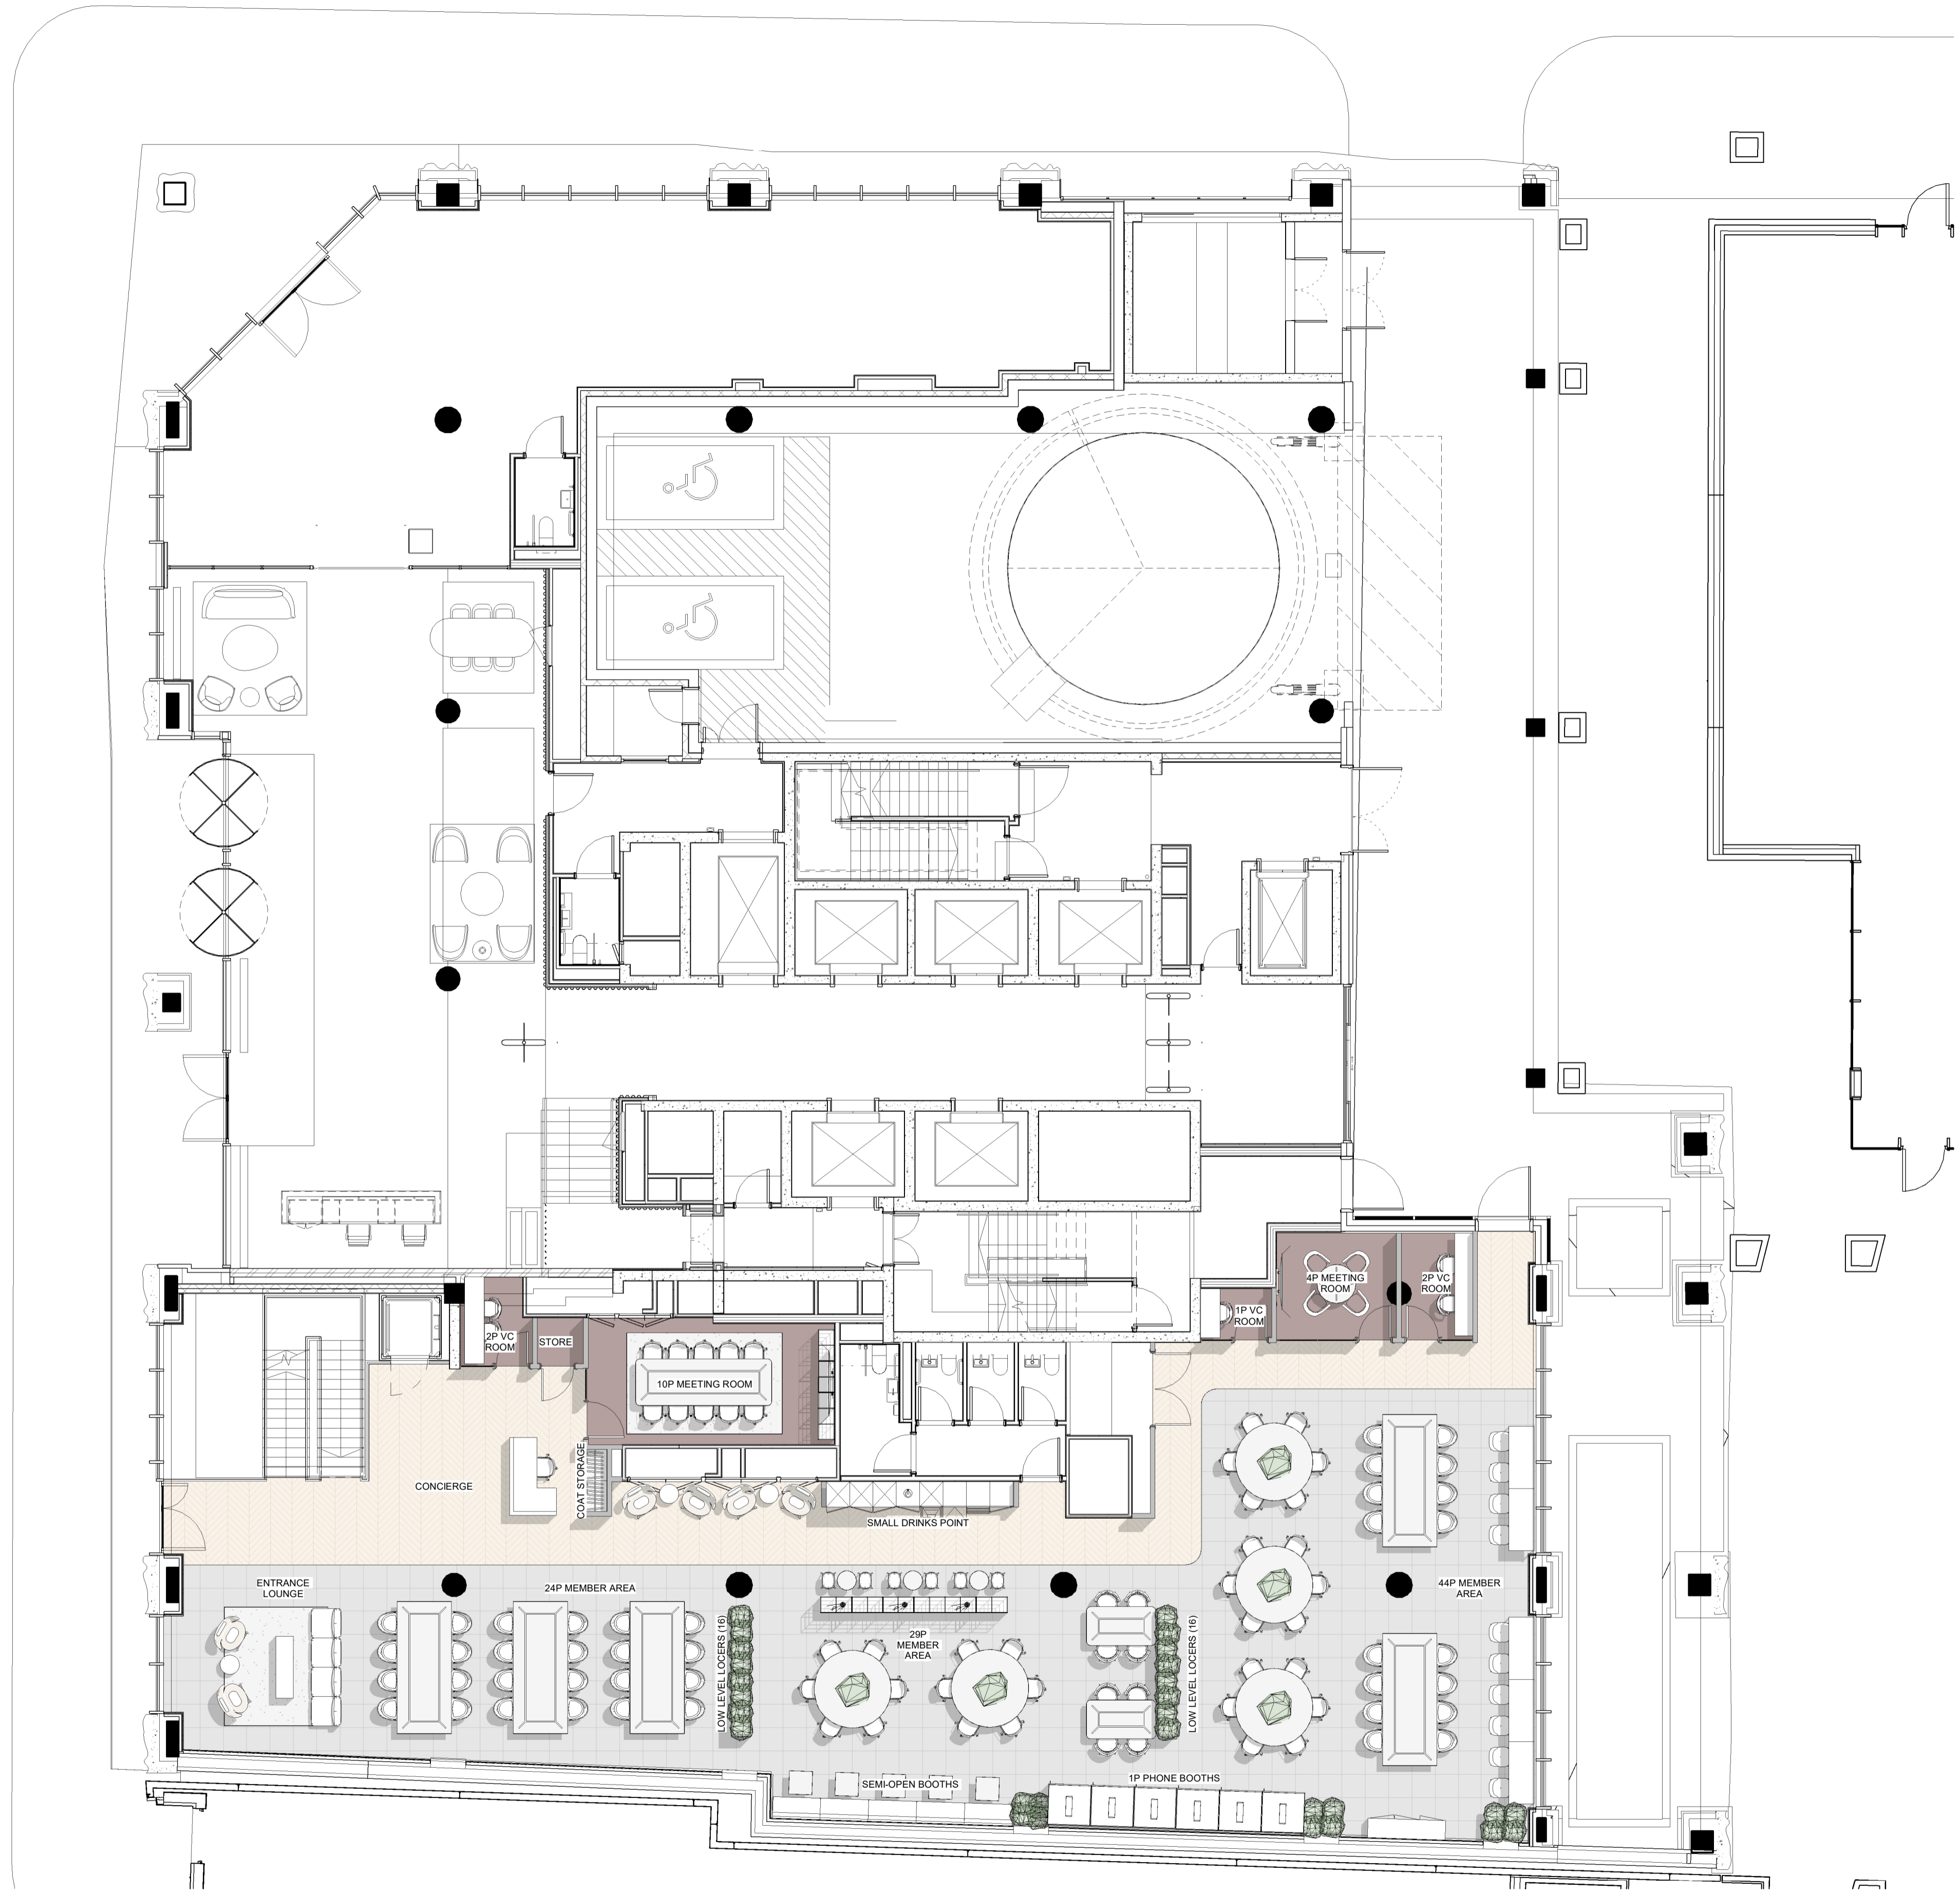

**SPACE PLAN LEGEND**

**COMPONENT TAGS**

R1-01	R1	=	Room - 1st floor
Name	01	=	Room number
*SF / *m²		=	Room name
		=	Area in square feet
		=	Area in square meters

**STUDWORK KEY**

	<b>EXISTING PARTITION</b> Denotes an existing core wall or partition to remain
	<b>NEW PARTITION</b> Denotes a new internal partition

**GLAZING KEY**

	<b>GP-01: NEW SINGLE GLAZED PARTITION</b> Silicon jointed 'frameless' glazing
	<b>GP-02: NEW ACOUSTIC SINGLE GLAZED PARTITION</b> Details to be confirmed
	<b>GP-03: NEW DOUBLE GLAZED PARTITION</b> Silicon jointed 'frameless' glazing
	<b>GP-04: NEW FEATURE GLAZED PARTITION</b> Details to be confirmed

**DOORS KEY**

	<b>SOLID DOOR</b> Refer to door schedule for dimensions		
	<b>GLAZED DOOR</b> Refer to door schedule for dimensions		
S1-PAIN	S2-VENEER	S3-LAMINATE	VP-VISION PANEL
G1-GLASS/GLASS	G2-FRAME/GLASS	G3-FRAME/FRAME	

**FLOORING KEY**

	<b>FF-01</b> CARPET TILE 01 - FINISH TBC
	<b>FF-02</b> CARPET TILE 02 - FINISH TBC
	<b>FF-03</b> CARPET TILE 03 - FINISH TBC
	<b>FF-04</b> TIMBER PLANKS 01 - SPEC. TBC
	<b>FF-05</b> TIMBER PLANKS 02 - SPEC. TBC
	<b>FF-06</b> STONE EFFECT VINYL 01 - SPEC. TBC

H	Design Development (LGF, GF & 1F swap)	DA	2024/12/03
G	Design Development	VC	2024/08/13
F	Design Development	AS	2024/07/16
E	Design Development	DA	2024/07/08
D	Design Development	DA	2024/07/01
C	Design Development	DA	2024/06/19
B	Design Development	DA	2024/06/17
A	First Issue	DA	2024/04/26

**MODUS:**

Gordon House  
 Greencoat Place  
 London SW1P 1PH

T: +44 20 7828 9009  
 info@modusgroup.com  
 www.modusgroup.com

**CLIENT:**  
 Newflx

**SITE ADDRESS:**  
 Tide, 135 Park St, London SE1 9EA

<b>PROJECT No.</b>	<b>FLOOR</b>	<b>REV.</b>
70243	00	H
<b>SCALE:</b>	<b>DRAWN BY:</b>	<b>DATE:</b>
1:100@A1	DA	2024/12/03

**INFORMATION ONLY**

<b>DRAWING TITLE</b>
Level 00 - Presentation Space Plan
<b>SHEET NUMBER</b>
70243-MDS-V1-00-DR-1-1100