


2ND FLOOR PLAN
 1/8" = 1'-0"



1ST FLOOR PLAN
 1/8" = 1'-0"

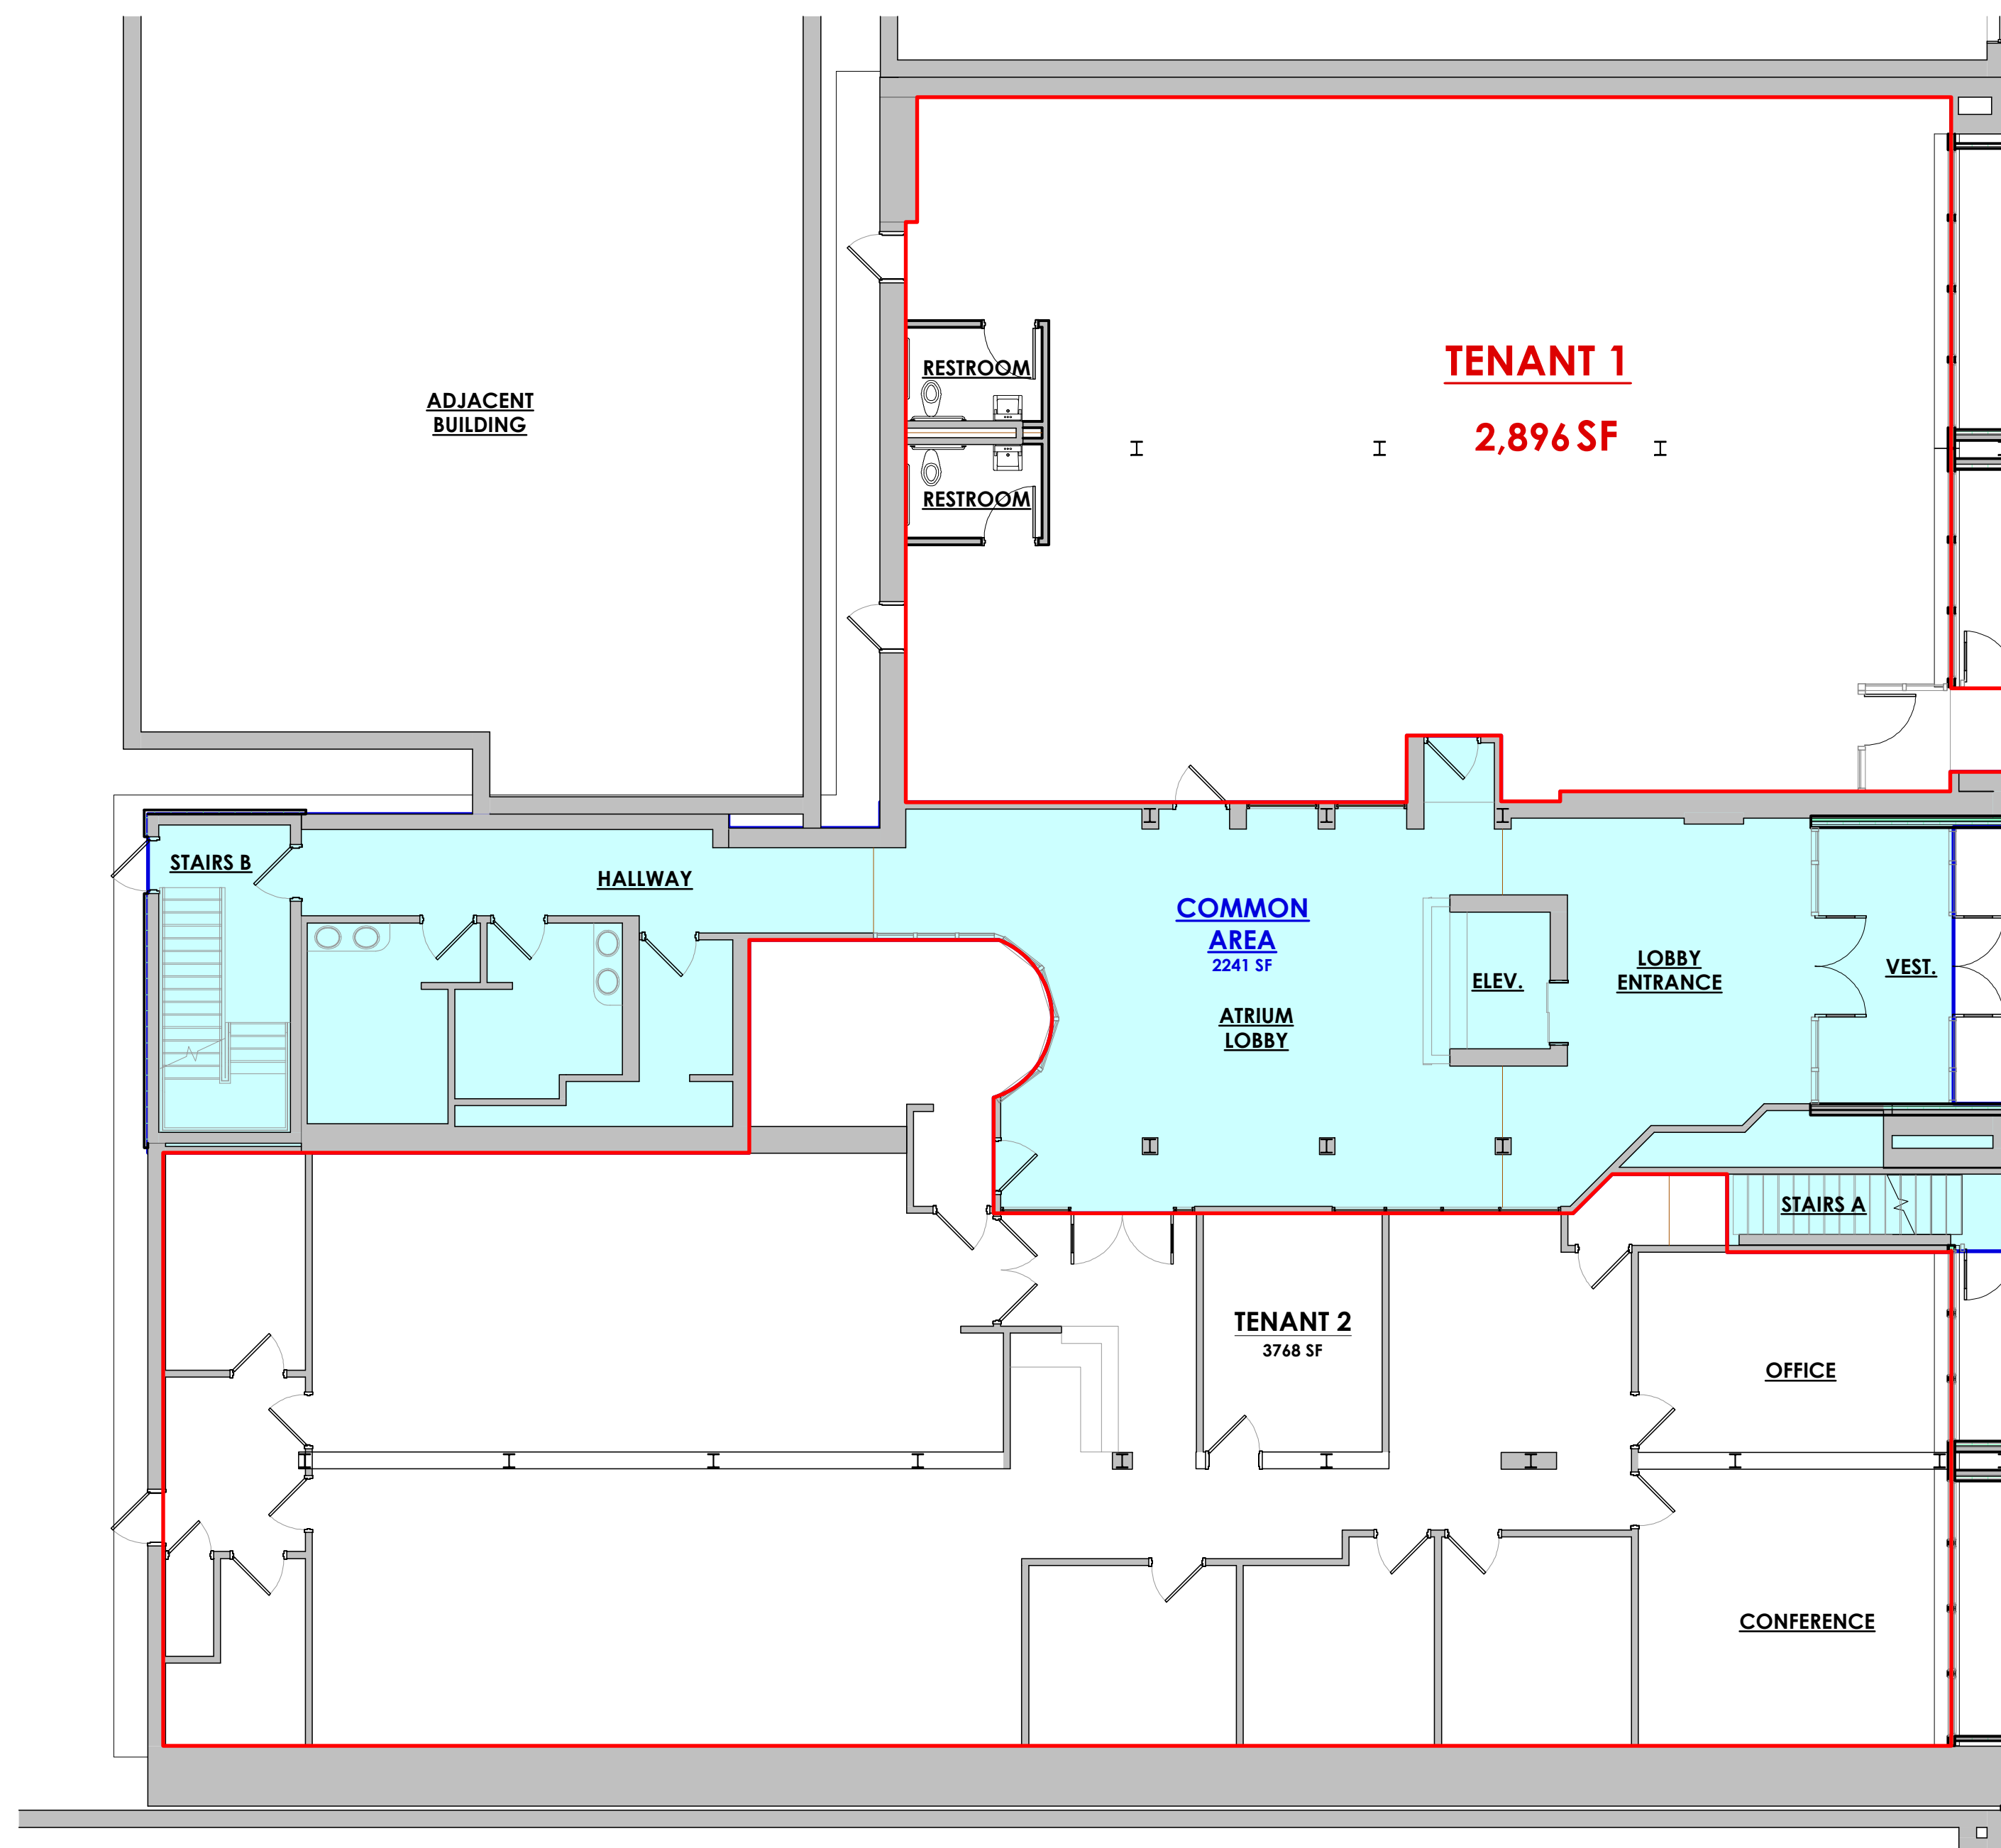

CEDARLAND
 DEVELOPMENT GROUP


**PROGRESS
 PRINT
 NOT FOR
 CONSTRUCTION**

COPYRIGHT 2018
 eco logic STUDIO,
 architecture & engineering, PLLC
 WARNING: ALTERATIONS TO
 THIS DOCUMENT, EXCEPT IN
 ACCORDANCE WITH THE
 NEW YORK STATE EDUCATION
 LAW, SECTION 7209,
 SUBDIVISION 2, IS ILLEGAL.

**392 PEARL
 STREET**
 392 Pearl Street
 Buffalo, NY 14202

ALTERATIONS
 Project # 1883
 DRAWN BY: aq
 26 November 2018

**1ST & 2ND FLOOR
 RENTABLE AREAS**
 DWG. NO.
A-101

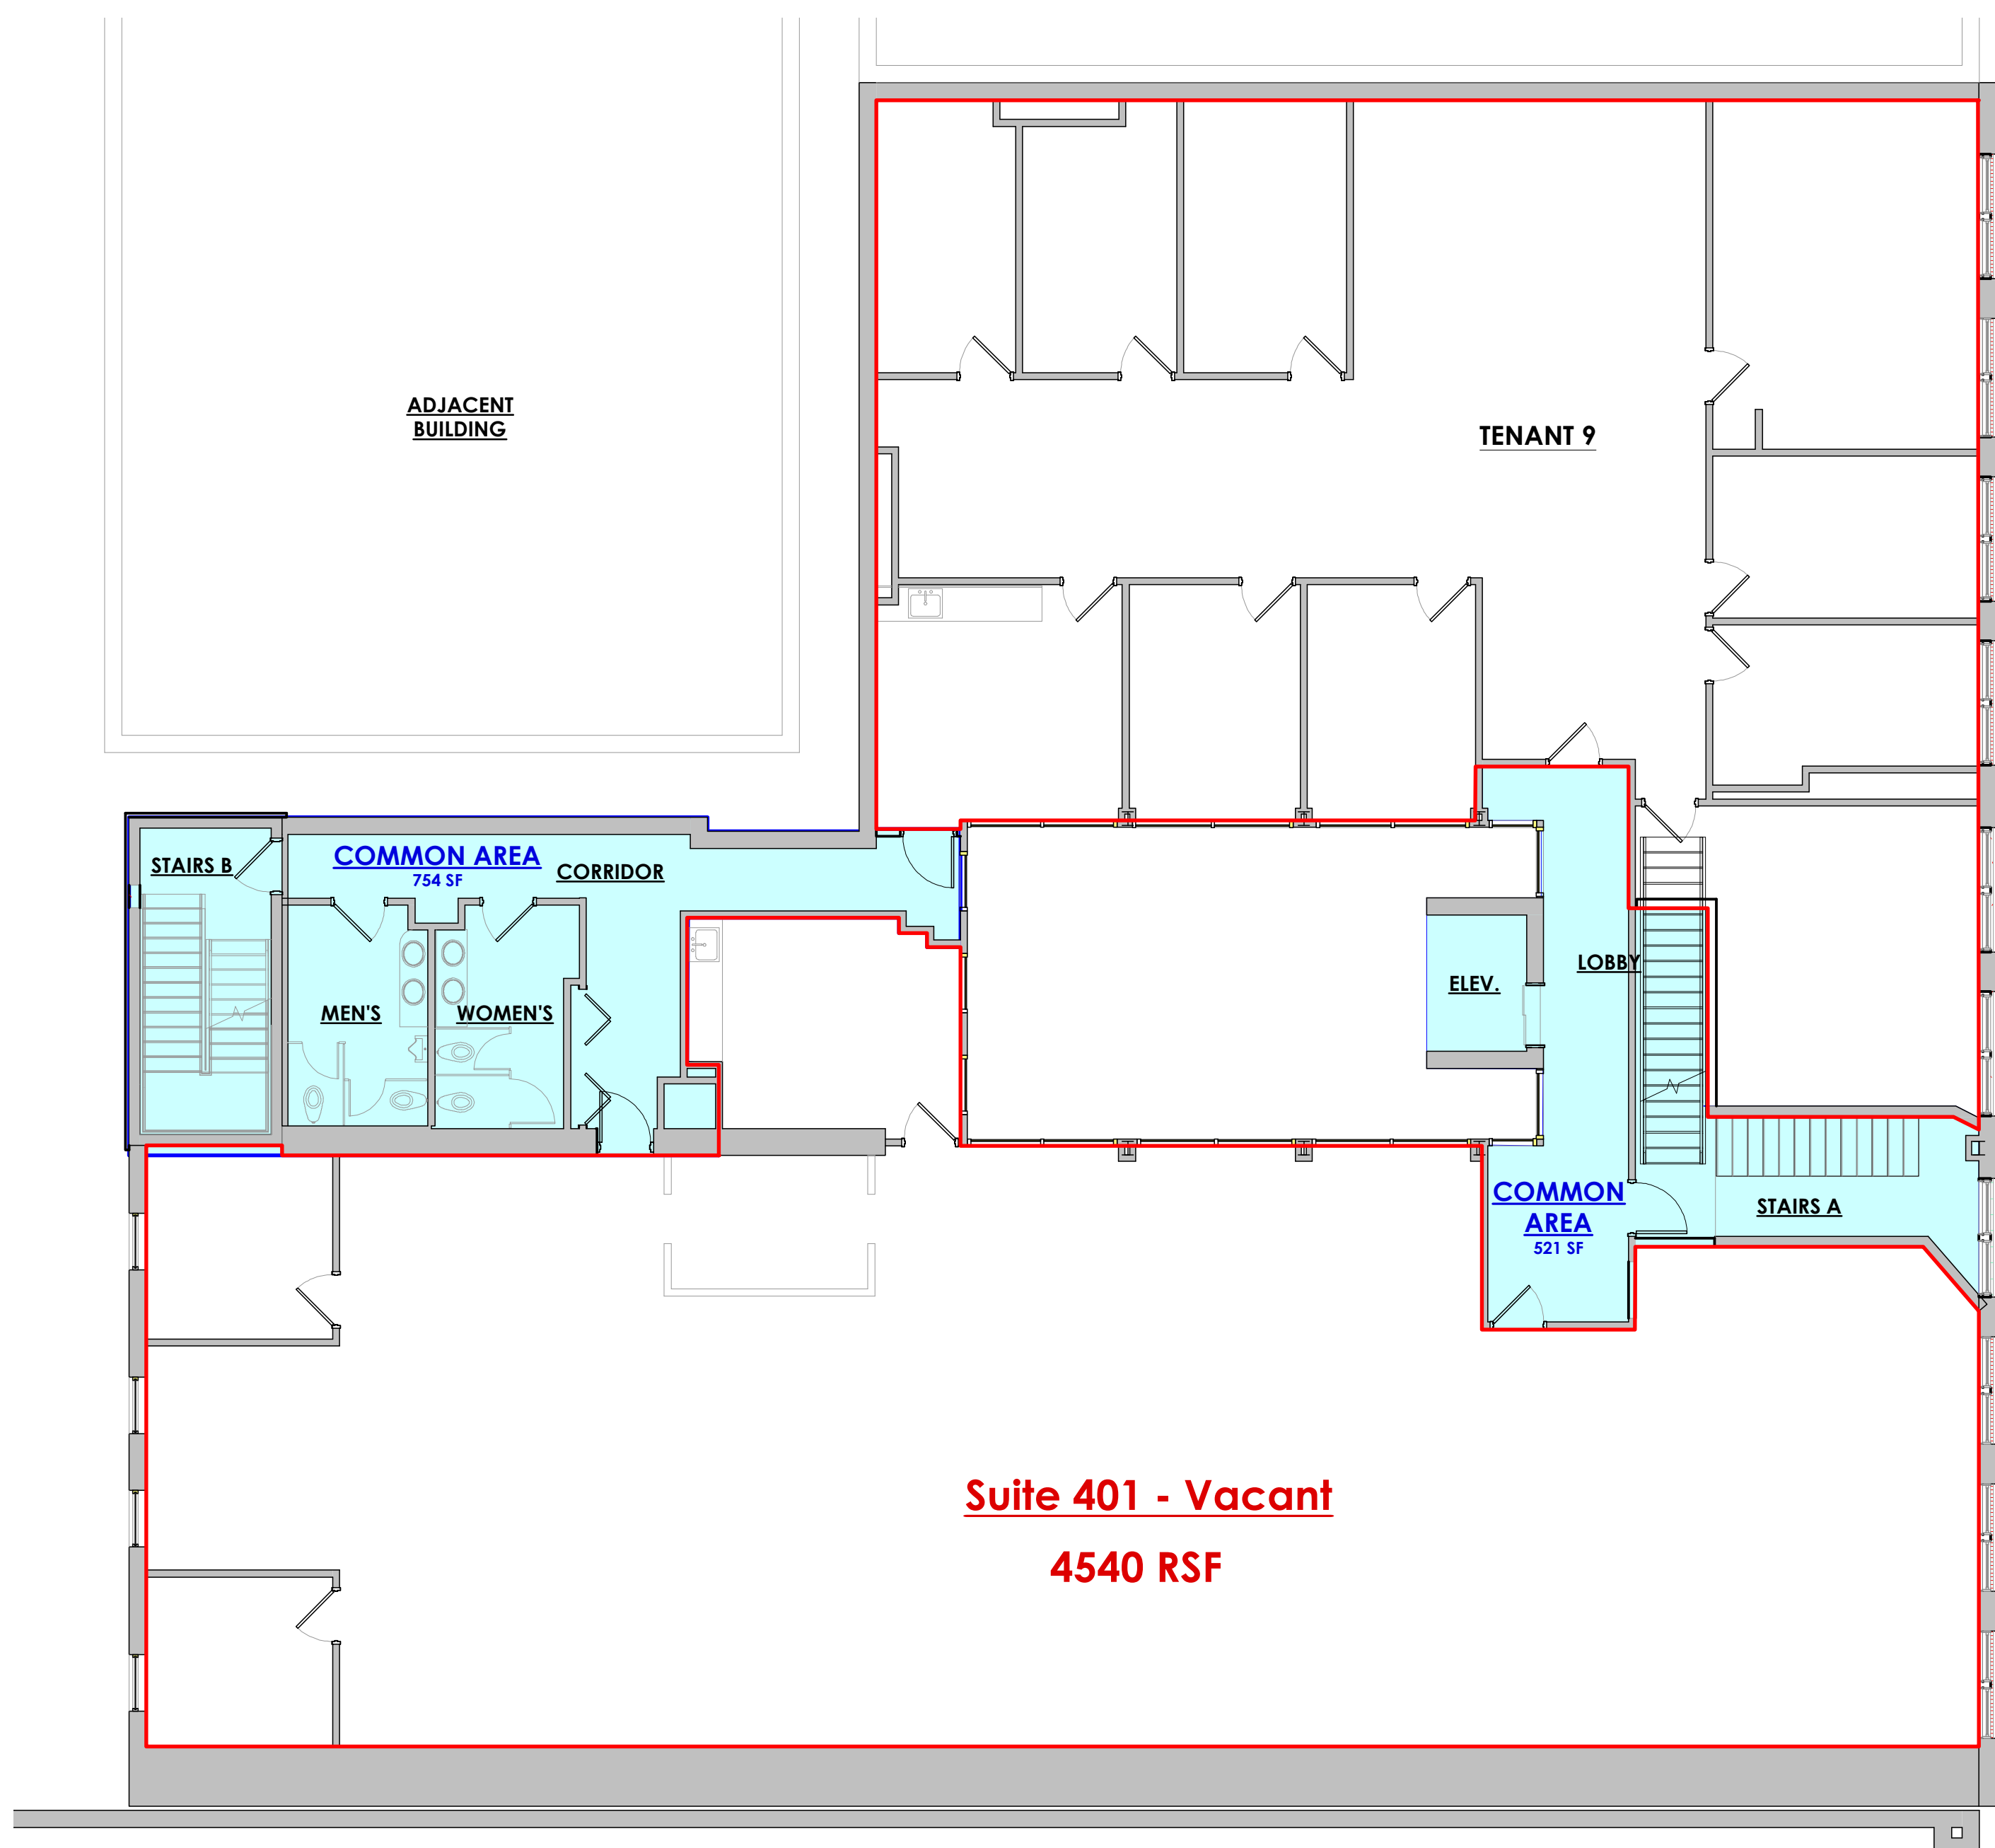

4TH FLOOR PLAN
 1/8" = 1'-0"



3RD FLOOR PLAN
 1/8" = 1'-0"



CEDARLAND
 DEVELOPMENT GROUP

**PROGRESS
 PRINT
 NOT FOR
 CONSTRUCTION**

COPYRIGHT 2018
 eco logic STUDIO,
 architecture & engineering, PLLC
 WARNING: ALTERATIONS TO
 THIS DOCUMENT, EXCEPT IN
 ACCORDANCE WITH THE
 NEW YORK STATE EDUCATION
 LAW, SECTION 7209,
 SUBDIVISION 2, IS ILLEGAL.

**392 PEARL
 STREET**
 392 Pearl Street
 Buffalo, NY 14202

ALTERATIONS
 Project # 1883
 DRAWN BY: aq
 26 November 2018

**3RD & 4TH FLOOR
 RENTABLE AREAS**
 DWG. NO.
A-102