


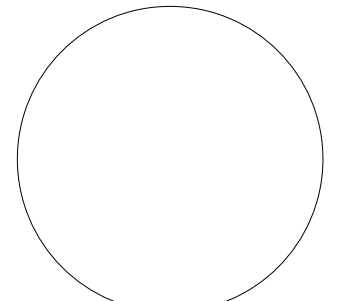

332 Azalea Drive
Panama City Beach
Florida 32413
423.509.1681 T
kevin@kevincgoins.com Email
www.kevincgoins.com Website



Kevin C. Goins
ARCHITECT, AIA


Defuniak Springs Retail Center
Highway 331 Freeport Road
Defuniak, Florida

REVISION:	
REVISION:	
DATE:	10/09/2025
DRAWN BY:	Author
CHECKED BY:	Checker
JOB #:	2556
SHT TITLE:	Elevations

A-102



1 View of Fire House Sub

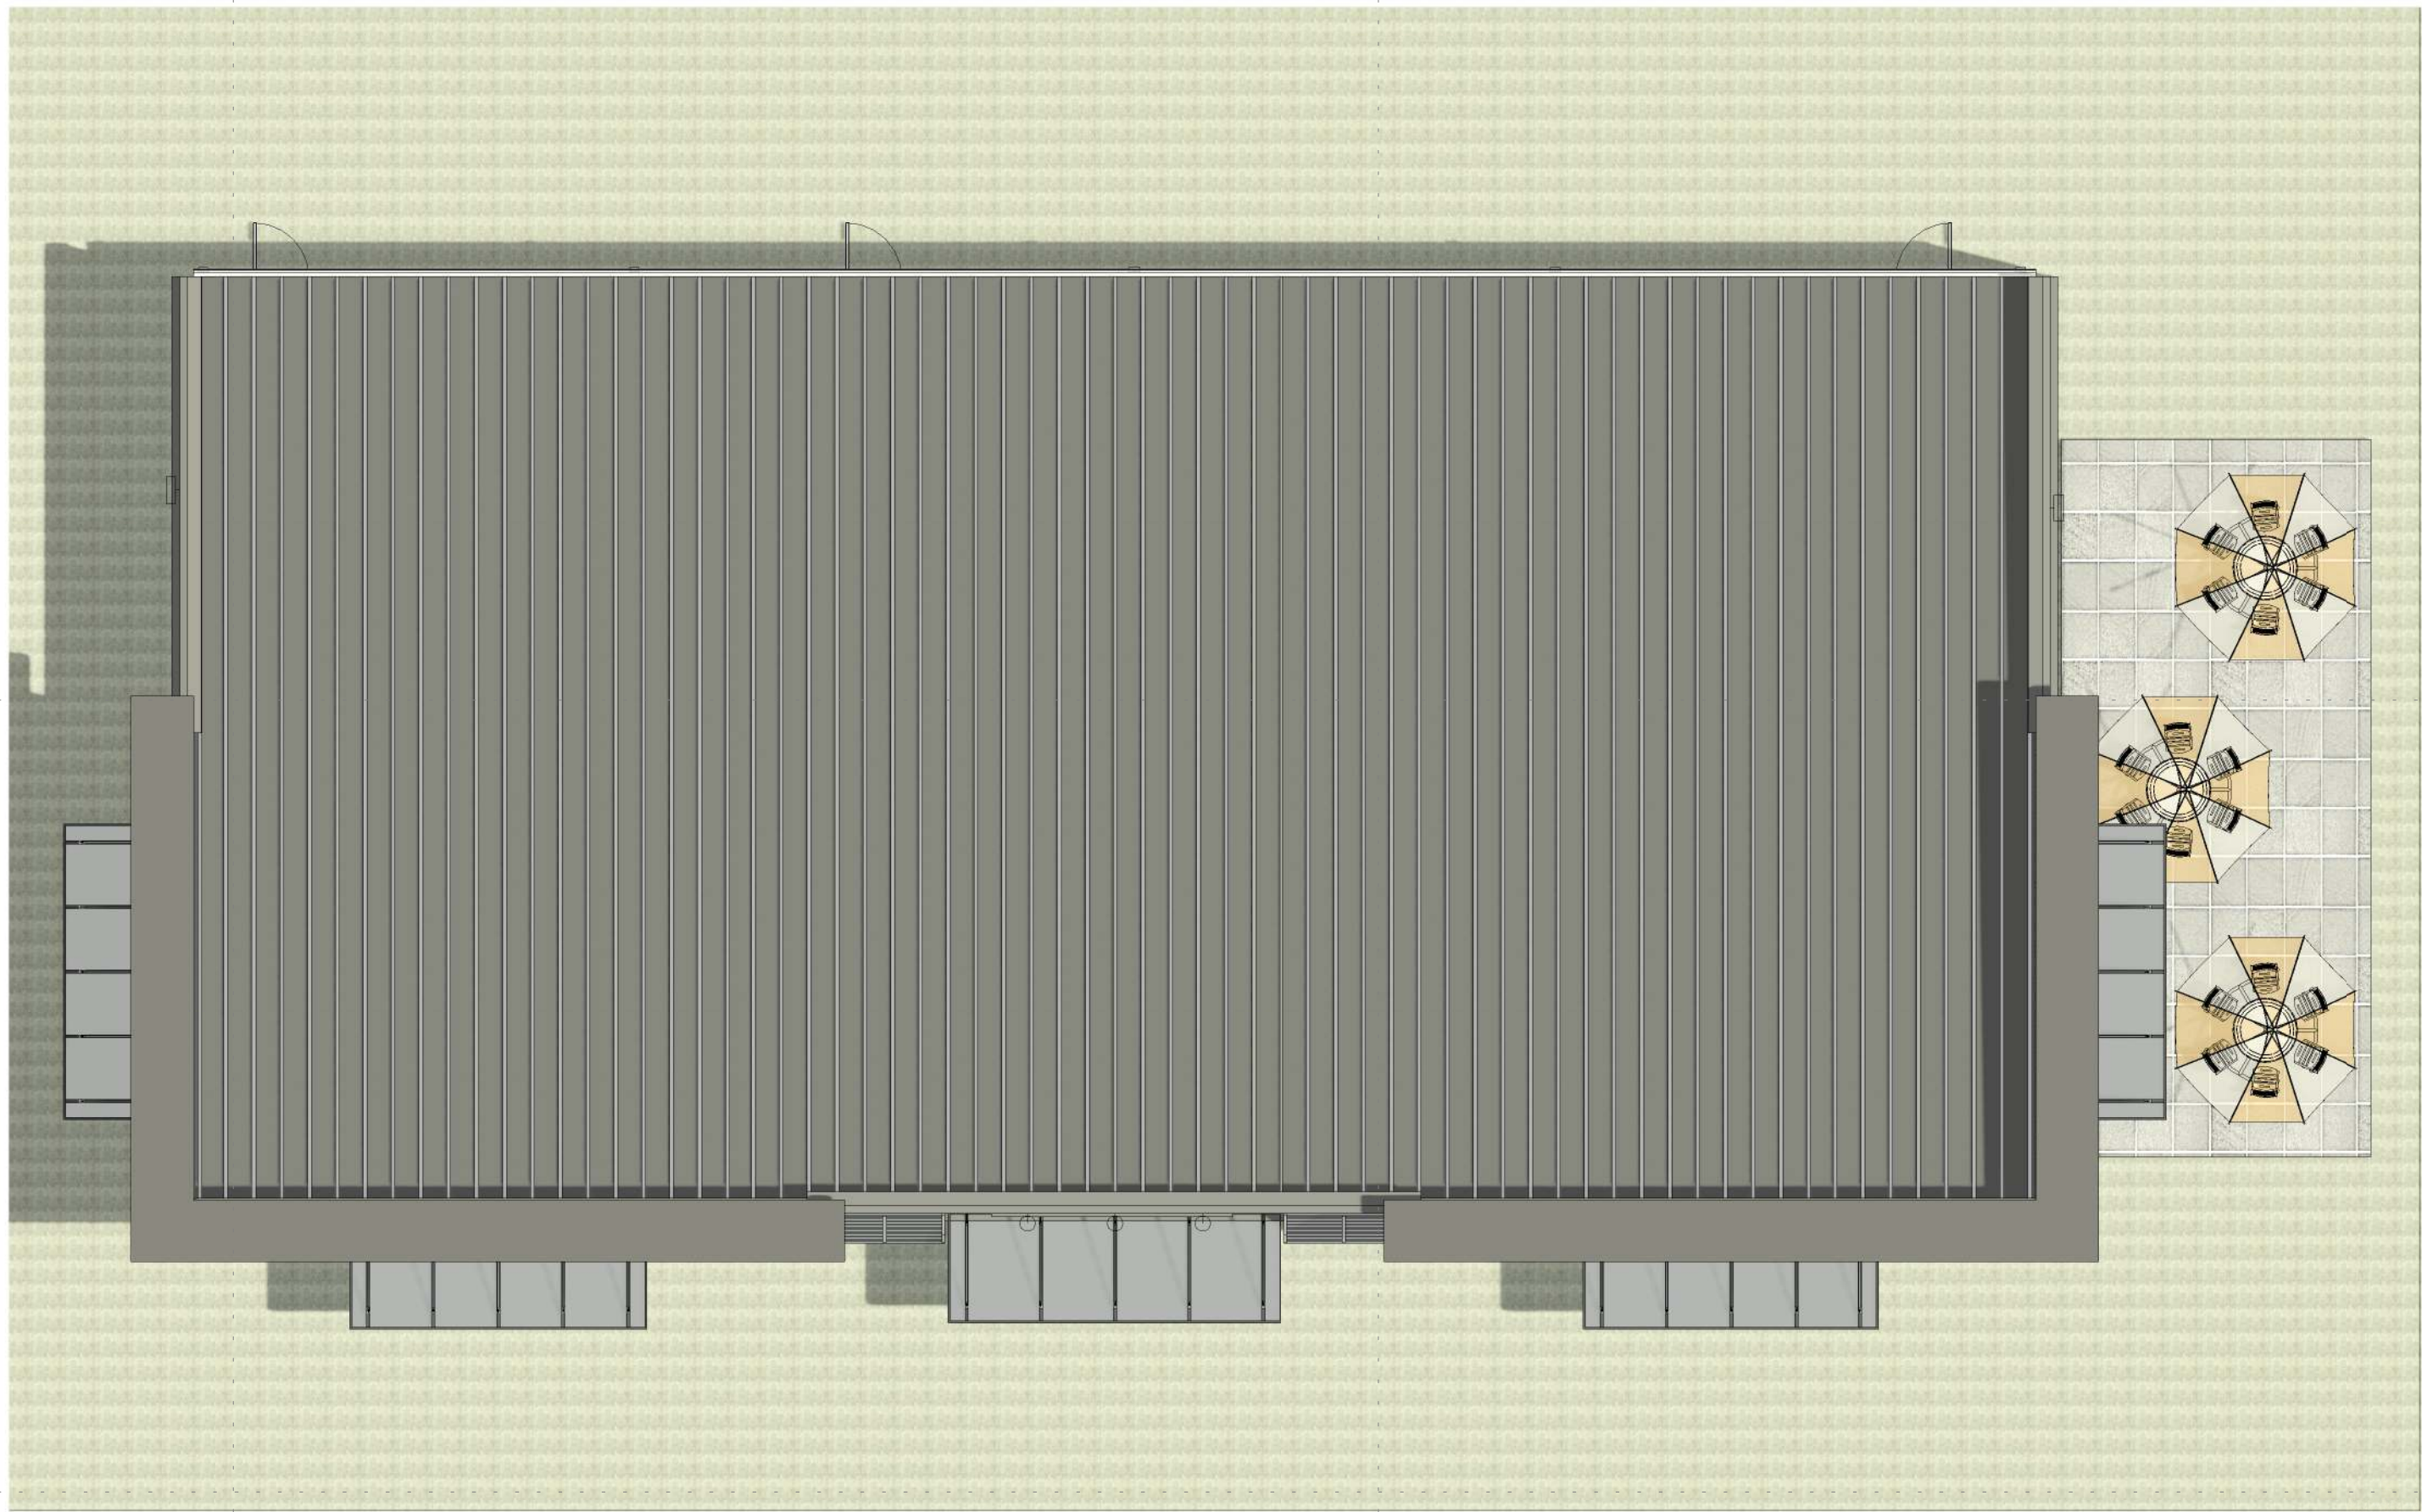


2 Site
1/8" = 1'-0"



3 Front Elevation



332 Azalea Drive
Panama City Beach
Florida 32413
423.509.1681 T
kevin@kevincgoins.com Email
www.kevincgoins.com Website

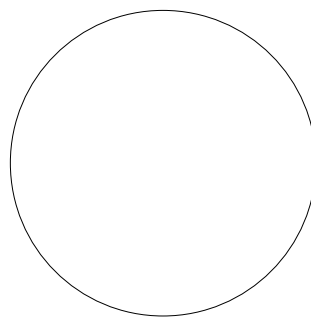


Kevin C. Goins
ARCHITECT, AIA

Defuniak Springs Retail Center
Highway 331 Freeport Road
Defuniak, Florida

REVISION:	
REVISION:	
DATE:	10/09/2025
DRAWN BY:	Author
CHECKED BY:	Checker
JOB #:	2556
SHT TITLE:	Images


A-103

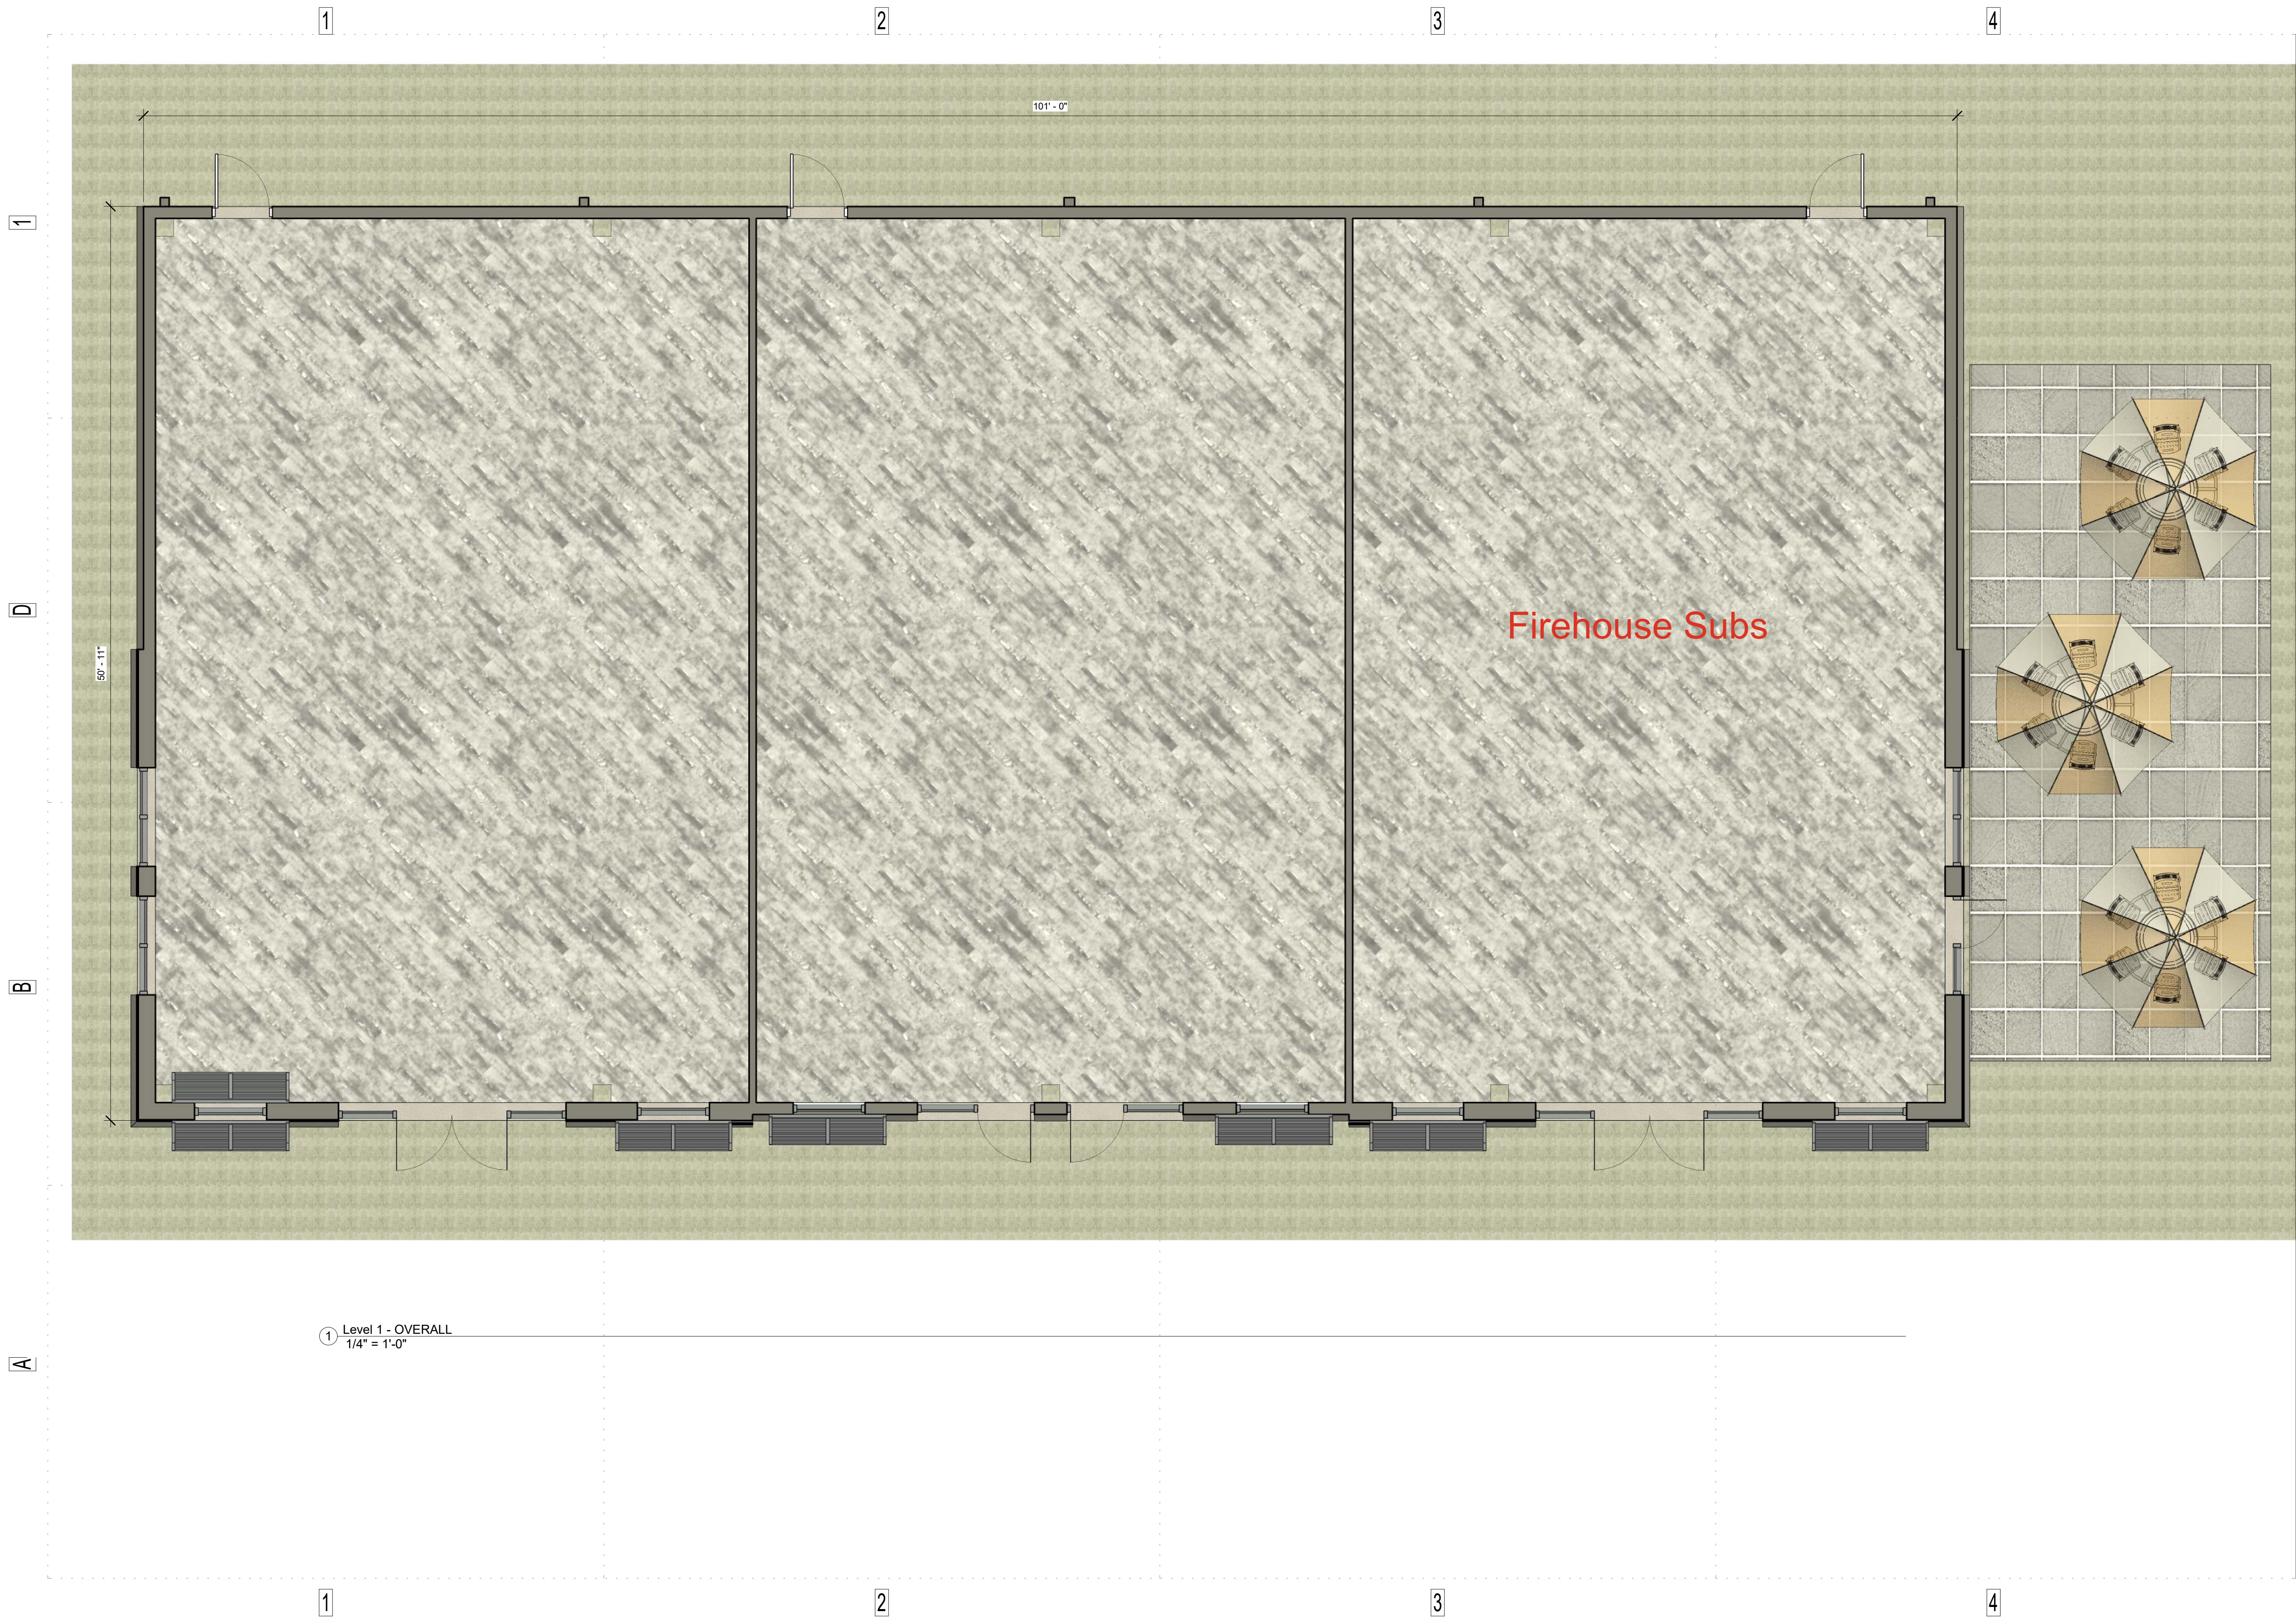

① Level 1 - OVERALL
1/4" = 1'-0"



332 Azalea Drive
Panama City Beach
Florida 32413
423.509.1681 T
kevin@kevincgoins.com Email
www.kevincgoins.com Website

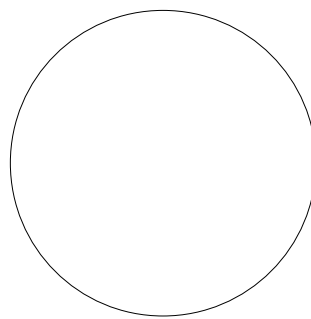

Kevin C. Goins
ARCHITECT, AIA

Defuniak Springs Retail Center
Highway 331 Freeport Road
Defuniak, Florida

REVISION:	
REVISION:	
DATE:	10/09/2025
DRAWN BY:	Author
CHECKED BY:	Checker
JOB #:	2556
SHT TITLE:	Overall Floor Plan

A-101