


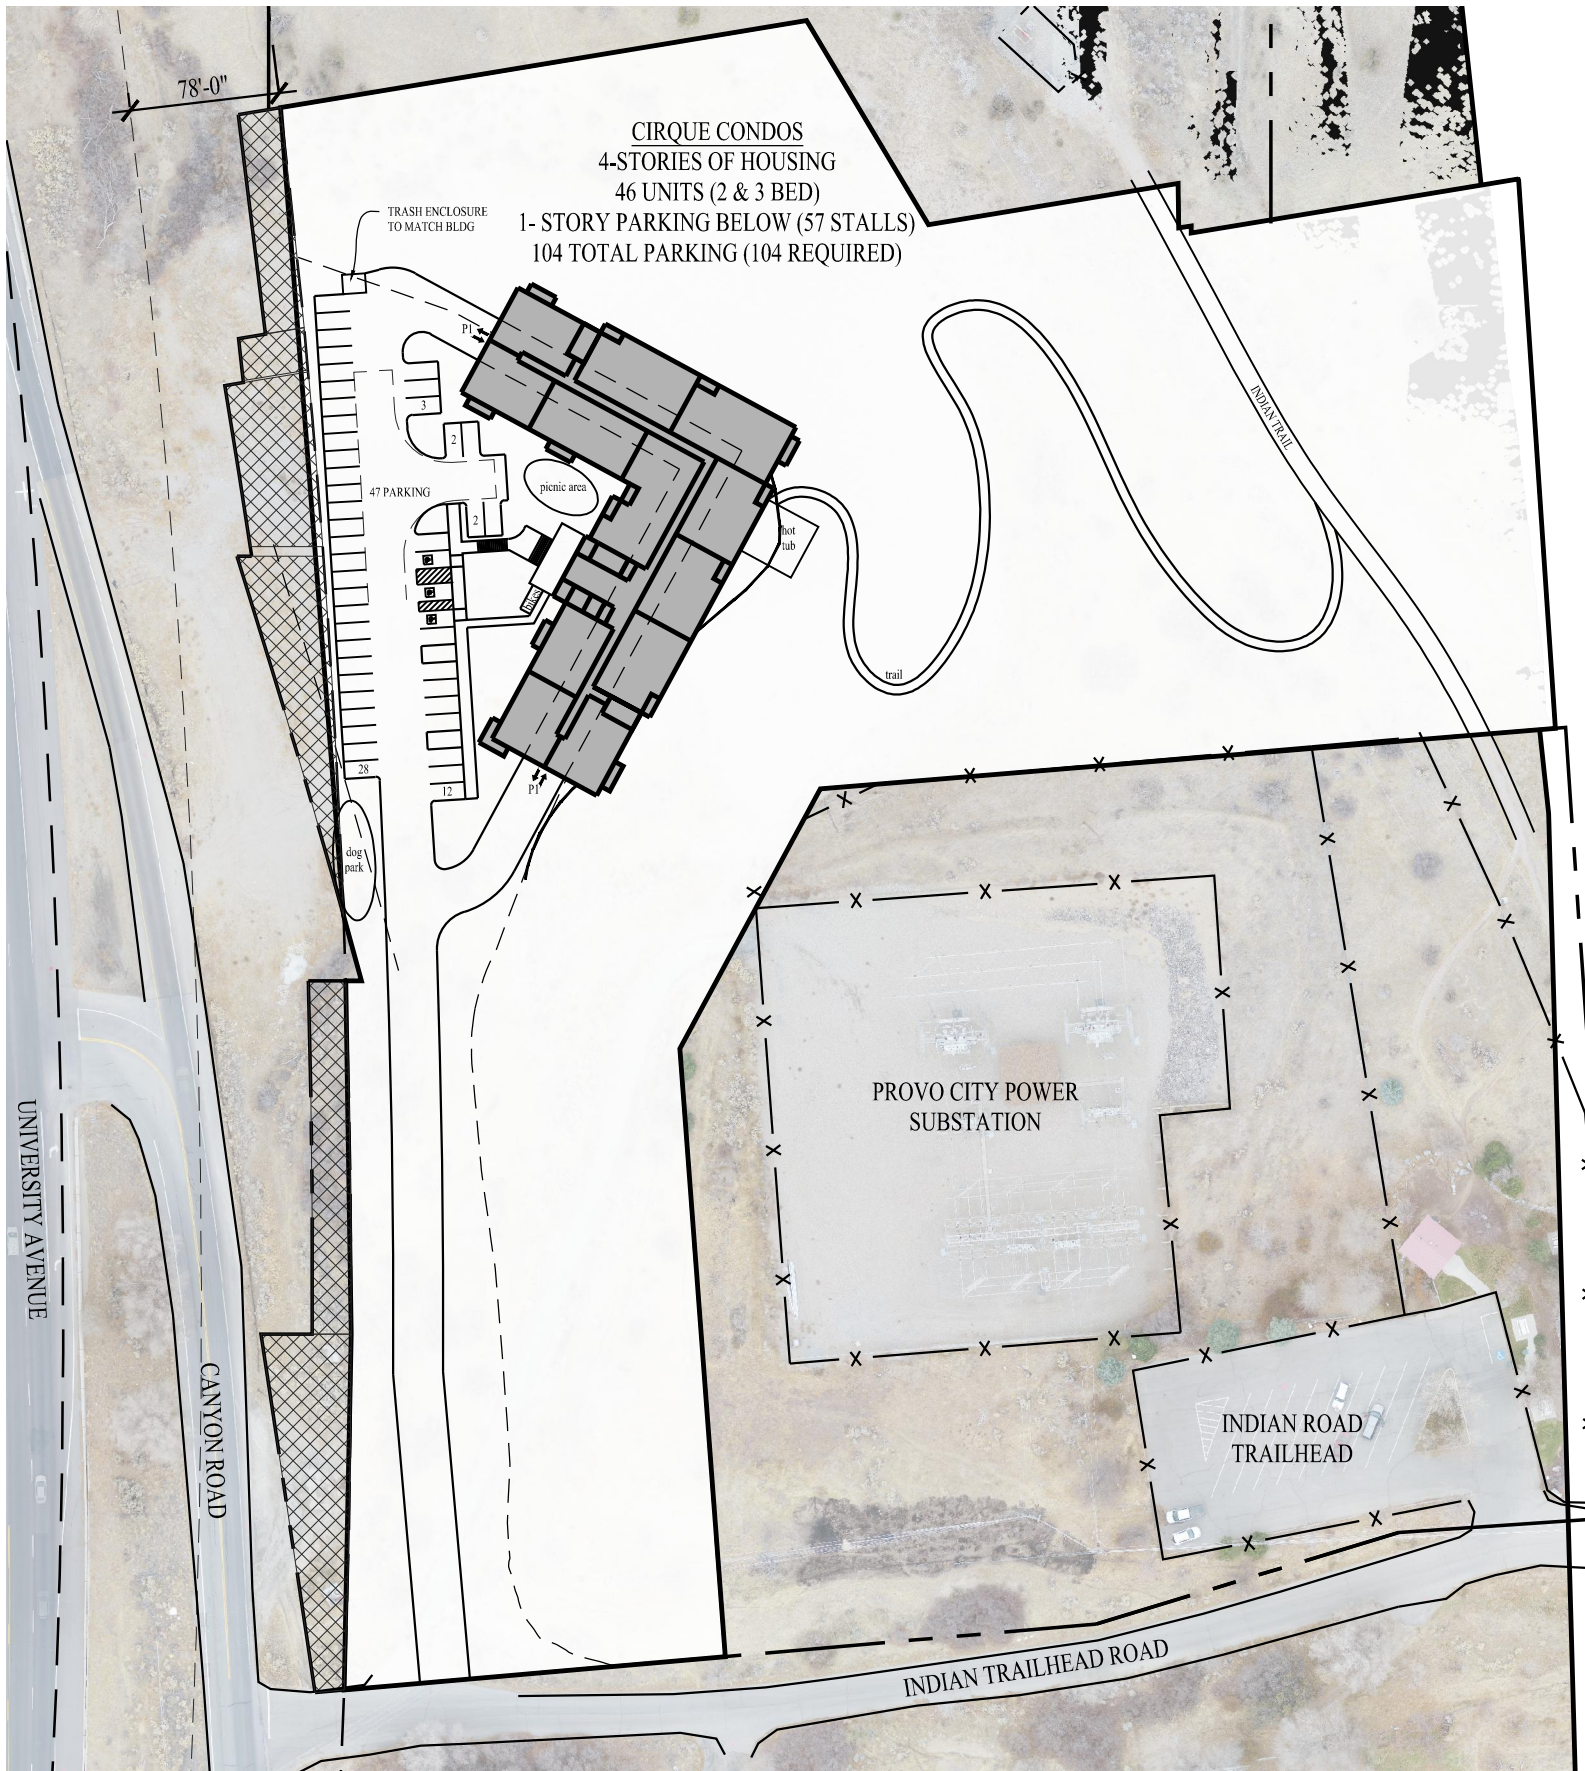

CONCEPTUAL SITE PLAN

SCALE: 1" = 100'-0"



ORDER
ARCHITECTURE

CIRQUE CONDOS

5600 N. CANYON ROAD
PROVO, UTAH 84604

ISS. DATE

04.03.2026