
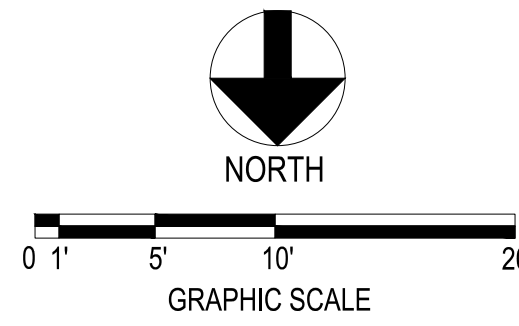


TABULATIONS:

AREA:	SQ. FT.:
OUTSIDE COVERED AREA	8,468
WAREHOUSE / STORAGE	6,371
AIR CONDITIONED OFFICE	3,397
TOTAL:	18,236

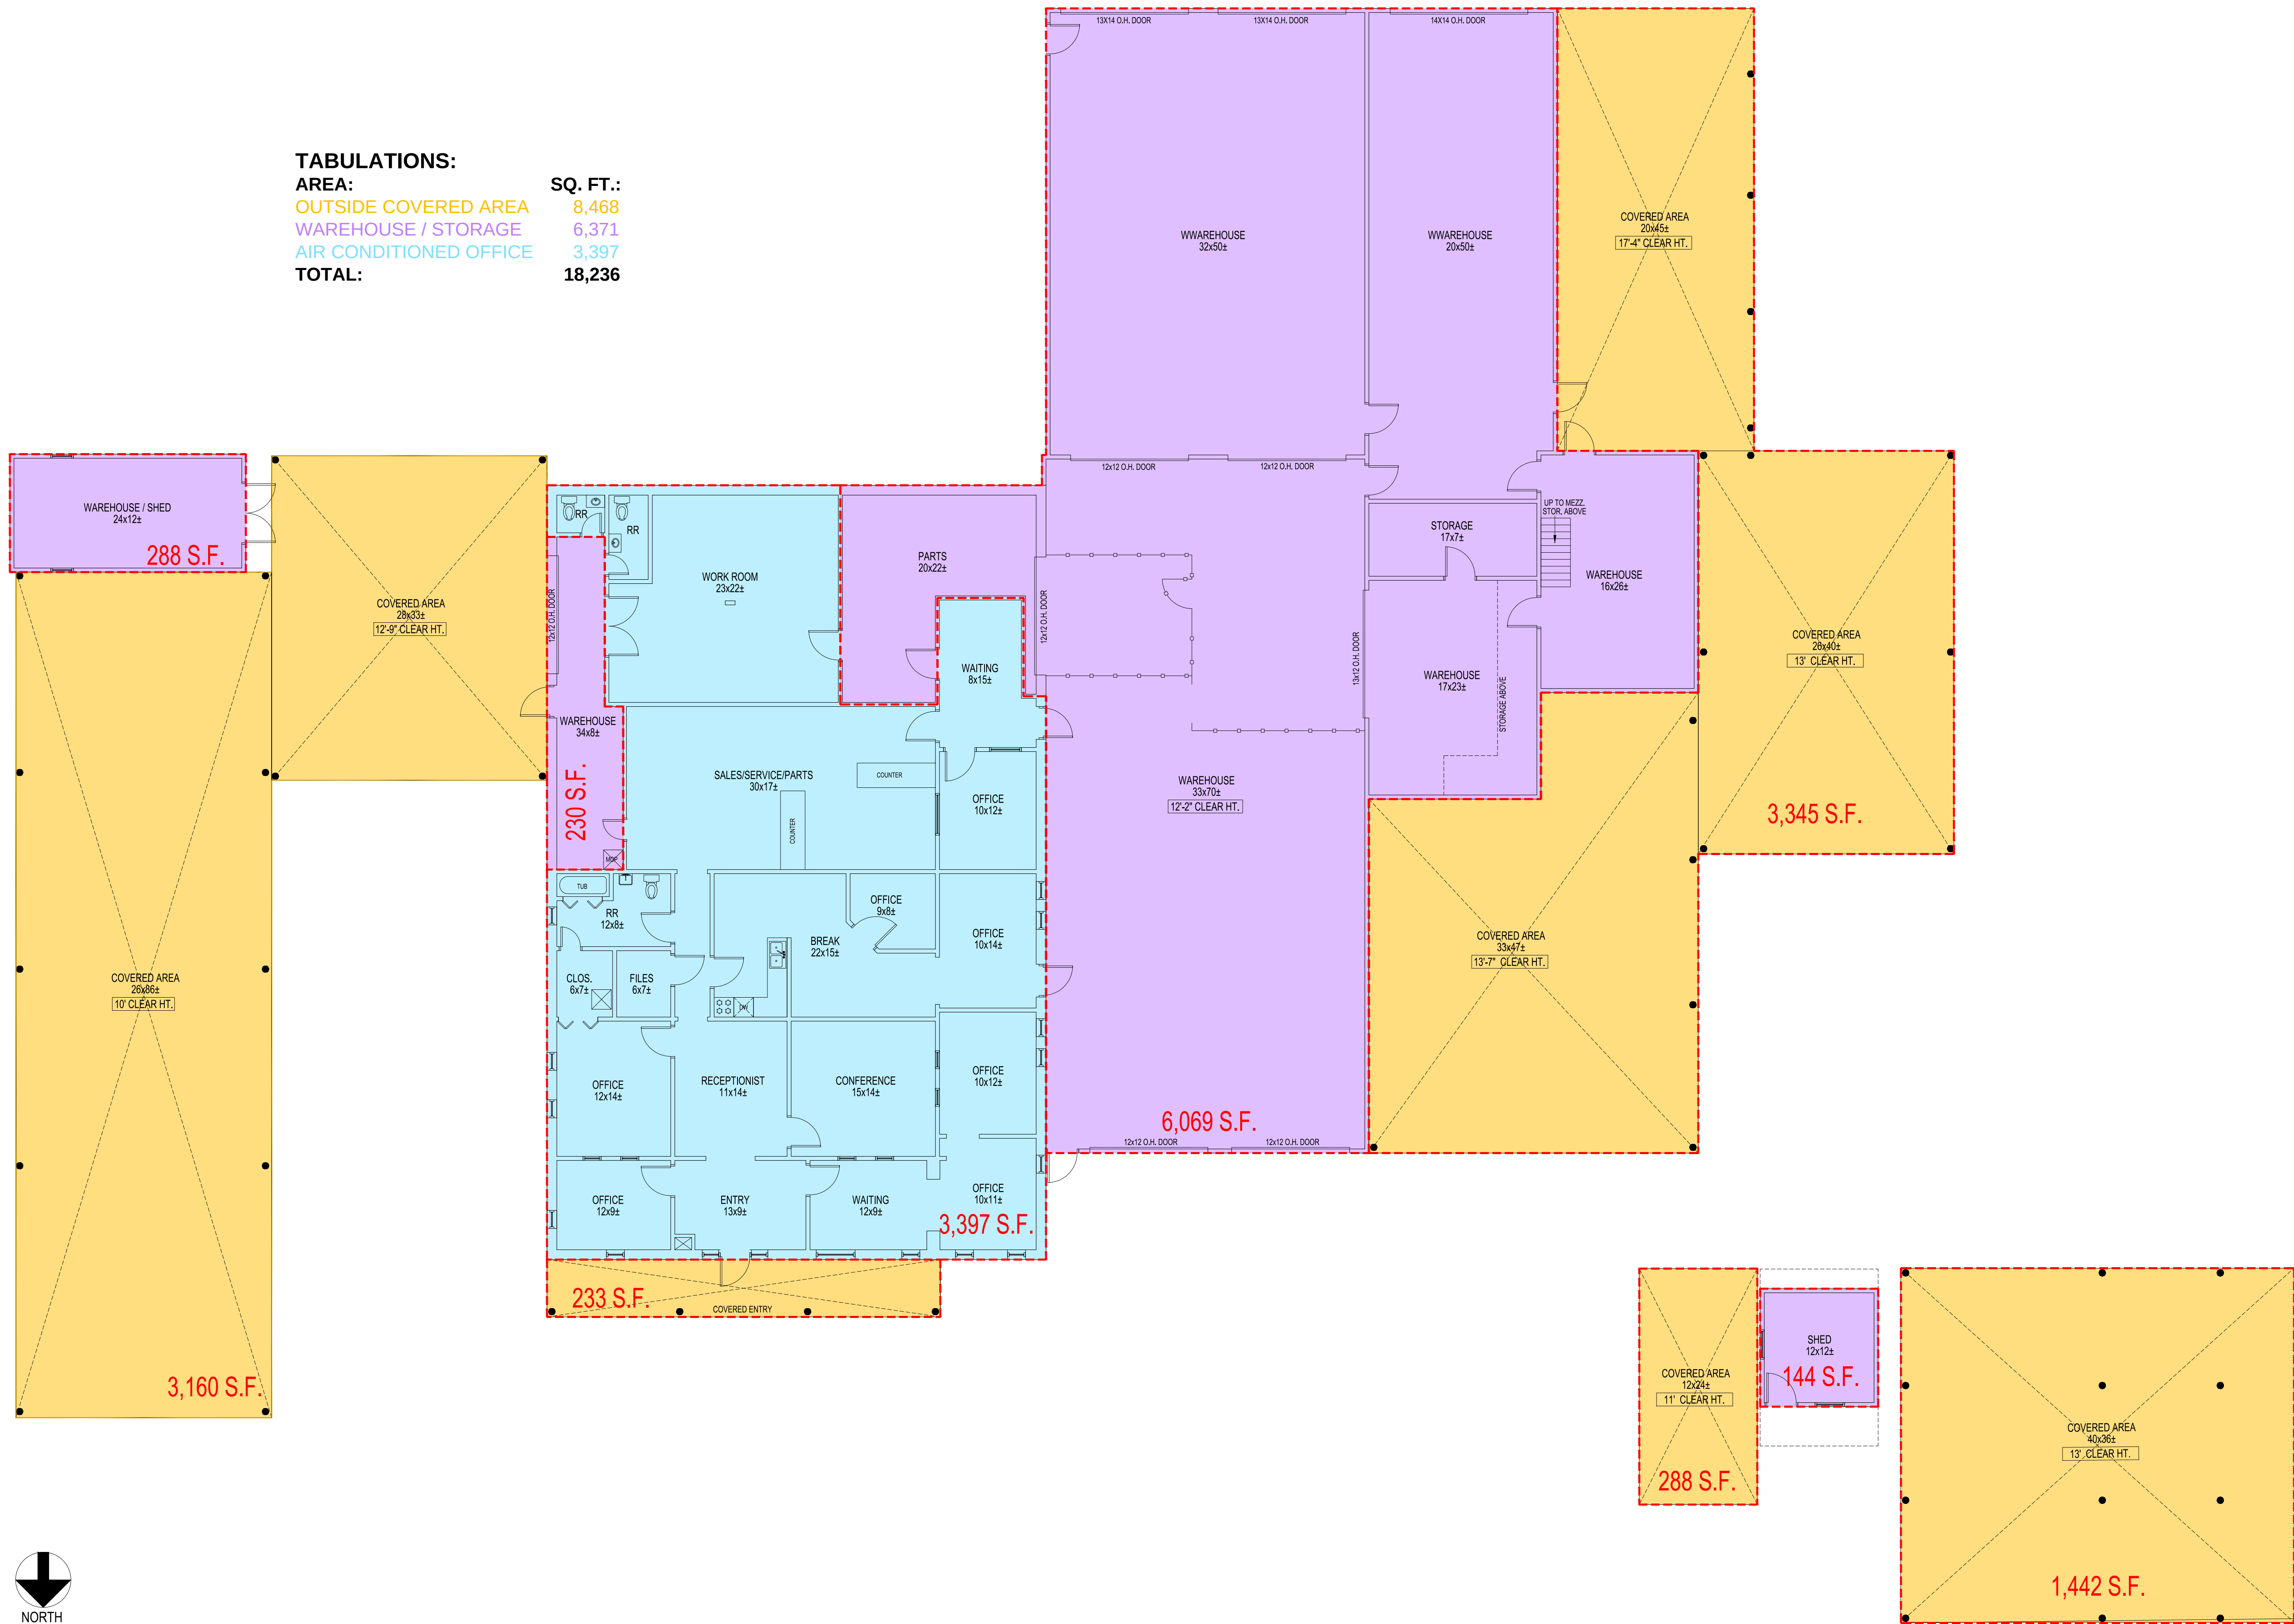

CLIENT:

PROJECT:

1809 JOHN MCCAIN ROAD
COLLEYVILLE, TEXAS

TITLE:
FLOOR PLANS

SCALE: 1/8" = 1'-0"
(when printed on 24x36 paper)

DATE: 8/8/25

REVISION: 1

SHEET:

A-1