



PROJECT NAME:

450 94th Ave N
St Petersburg, FL 33702

PROJECT NUMBER:


DATE: 3/1/2026

SCALE: Not To Scale

SHEET TITLE: Existing Floor Plan

SHEET NUMBER:

L.O.D.

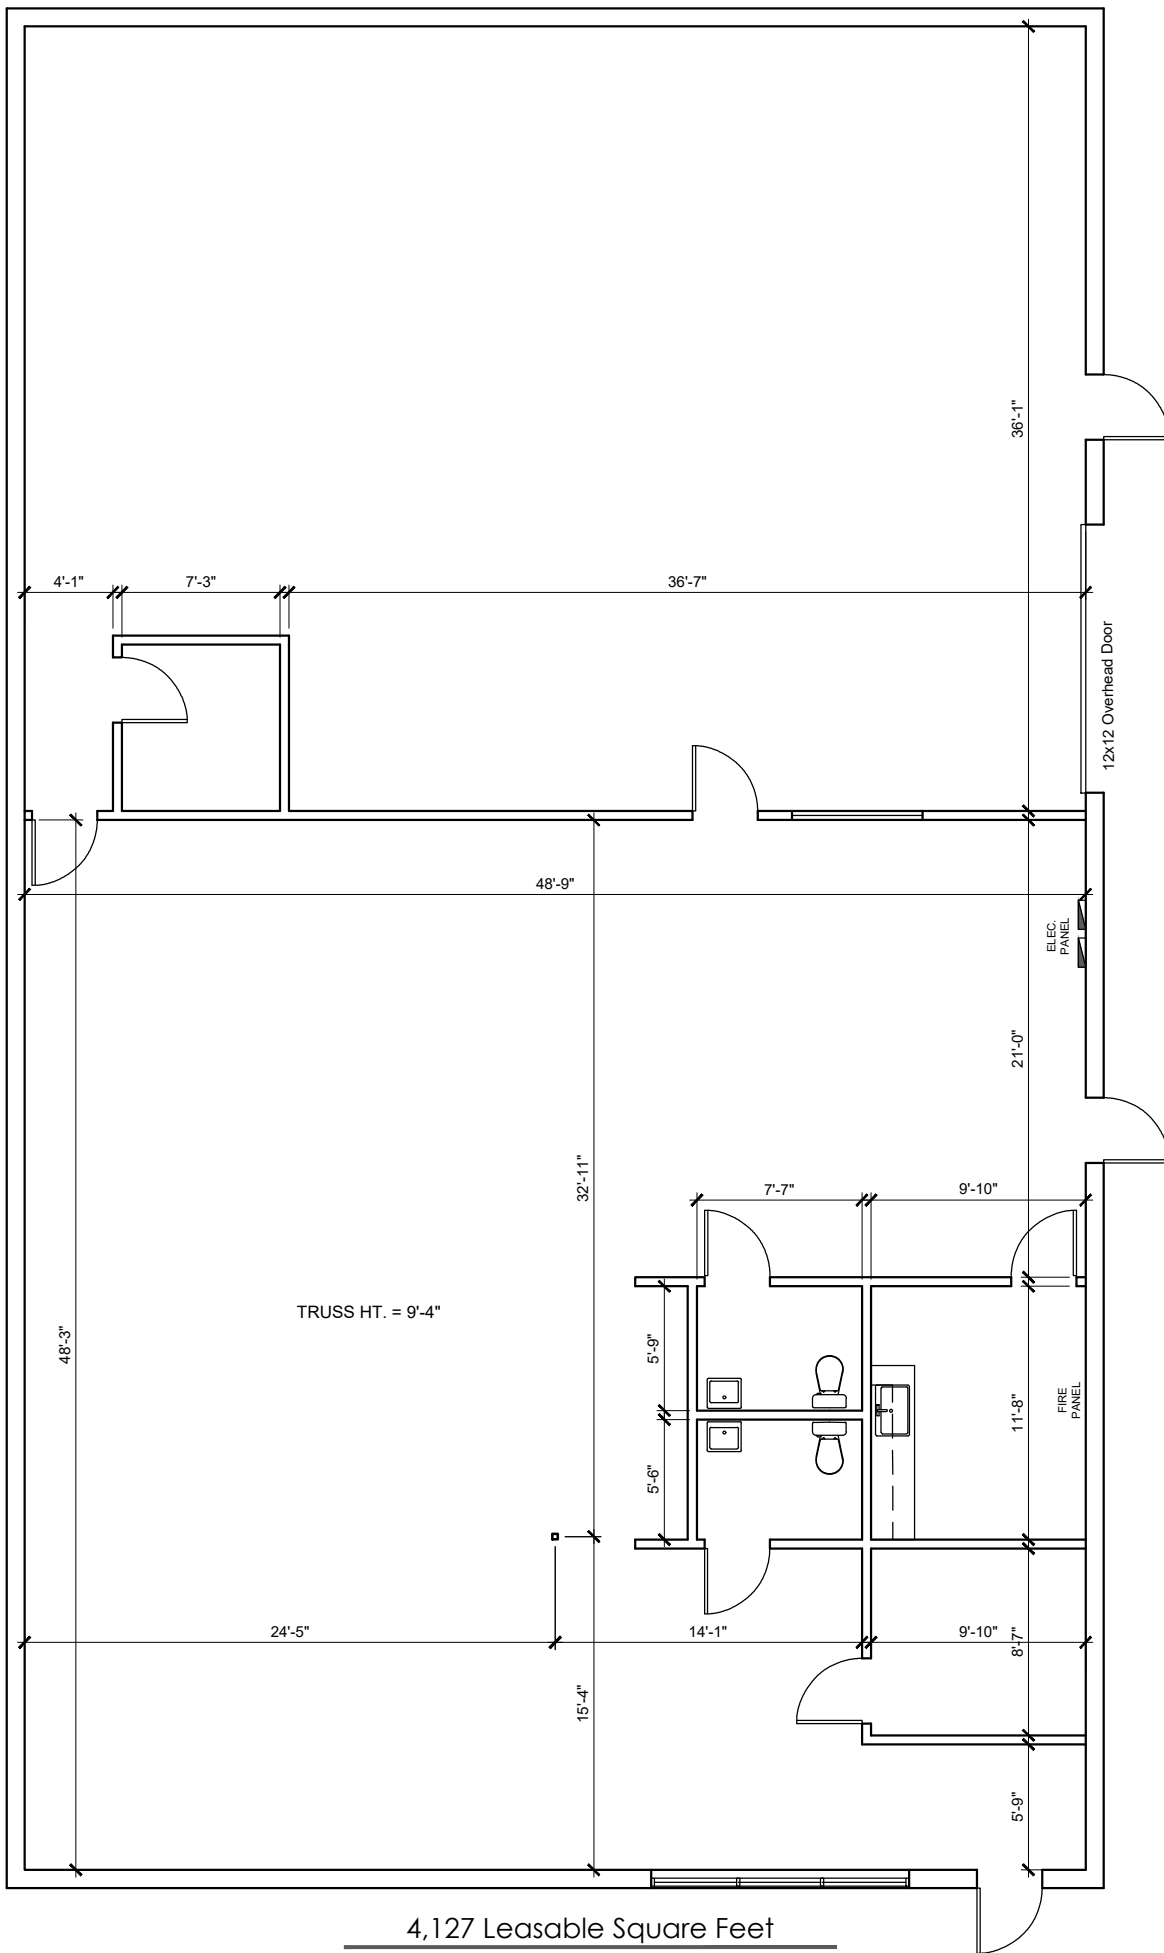

4,127 Leasable Square Feet

1,765 Sq Ft Warehouse | 2,362 Sq Ft Office/Flex