



**GLANZ  
PROPERTIES**

1018 BEACON STREET  
4TH FLOOR  
BROOKLINE, MA 02446

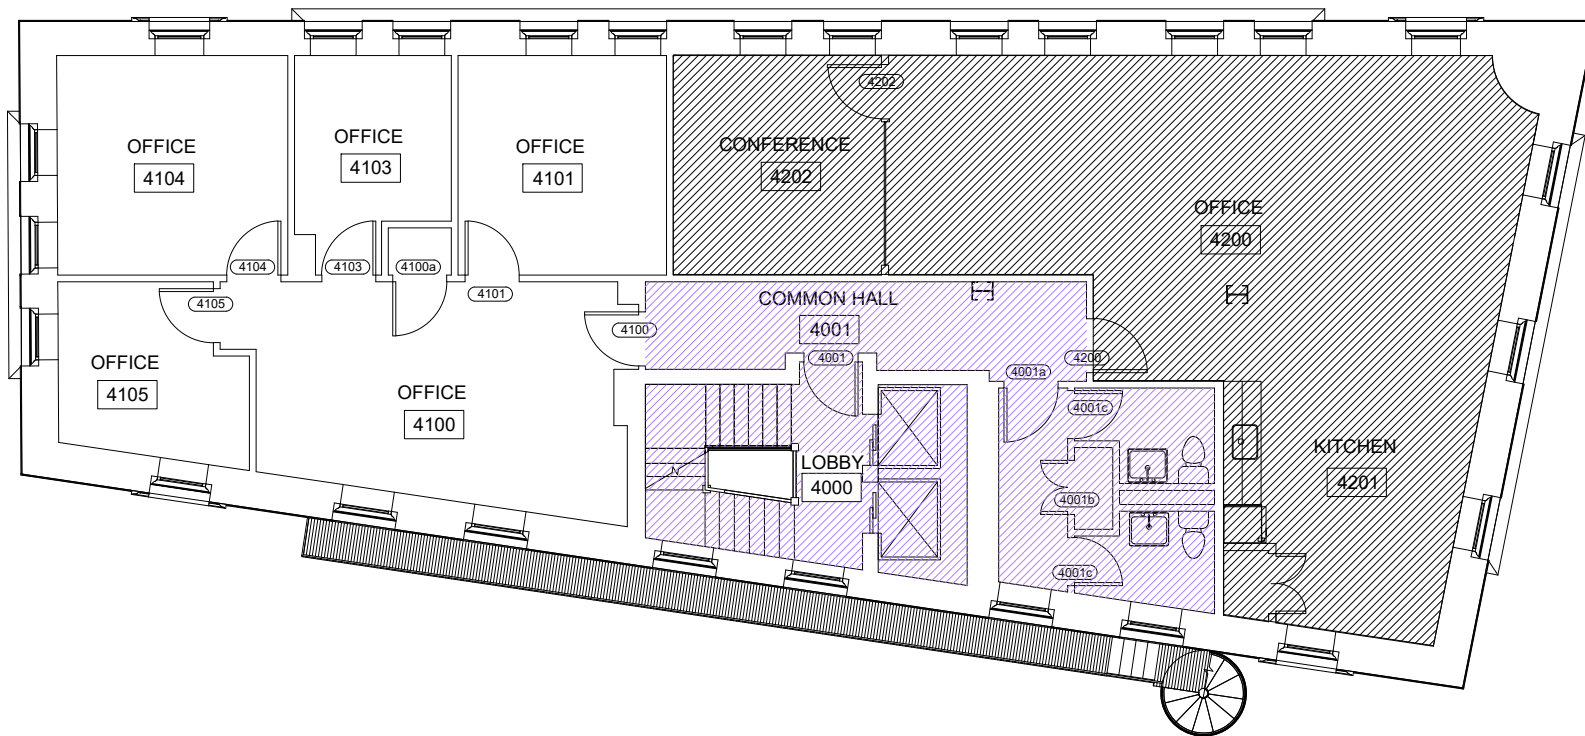

**FLOOR PLAN - LEVEL 4**

SCALE: 3/32" = 1'-0"

 

PROPERTY ADDRESS:

31 STATE STREET  
BOSTON, MA

DRAWING TITLE:

LEASING PLAN

FLOOR PLAN  
LEVEL 4

DRAWING NUMBER:

**LP-4**