




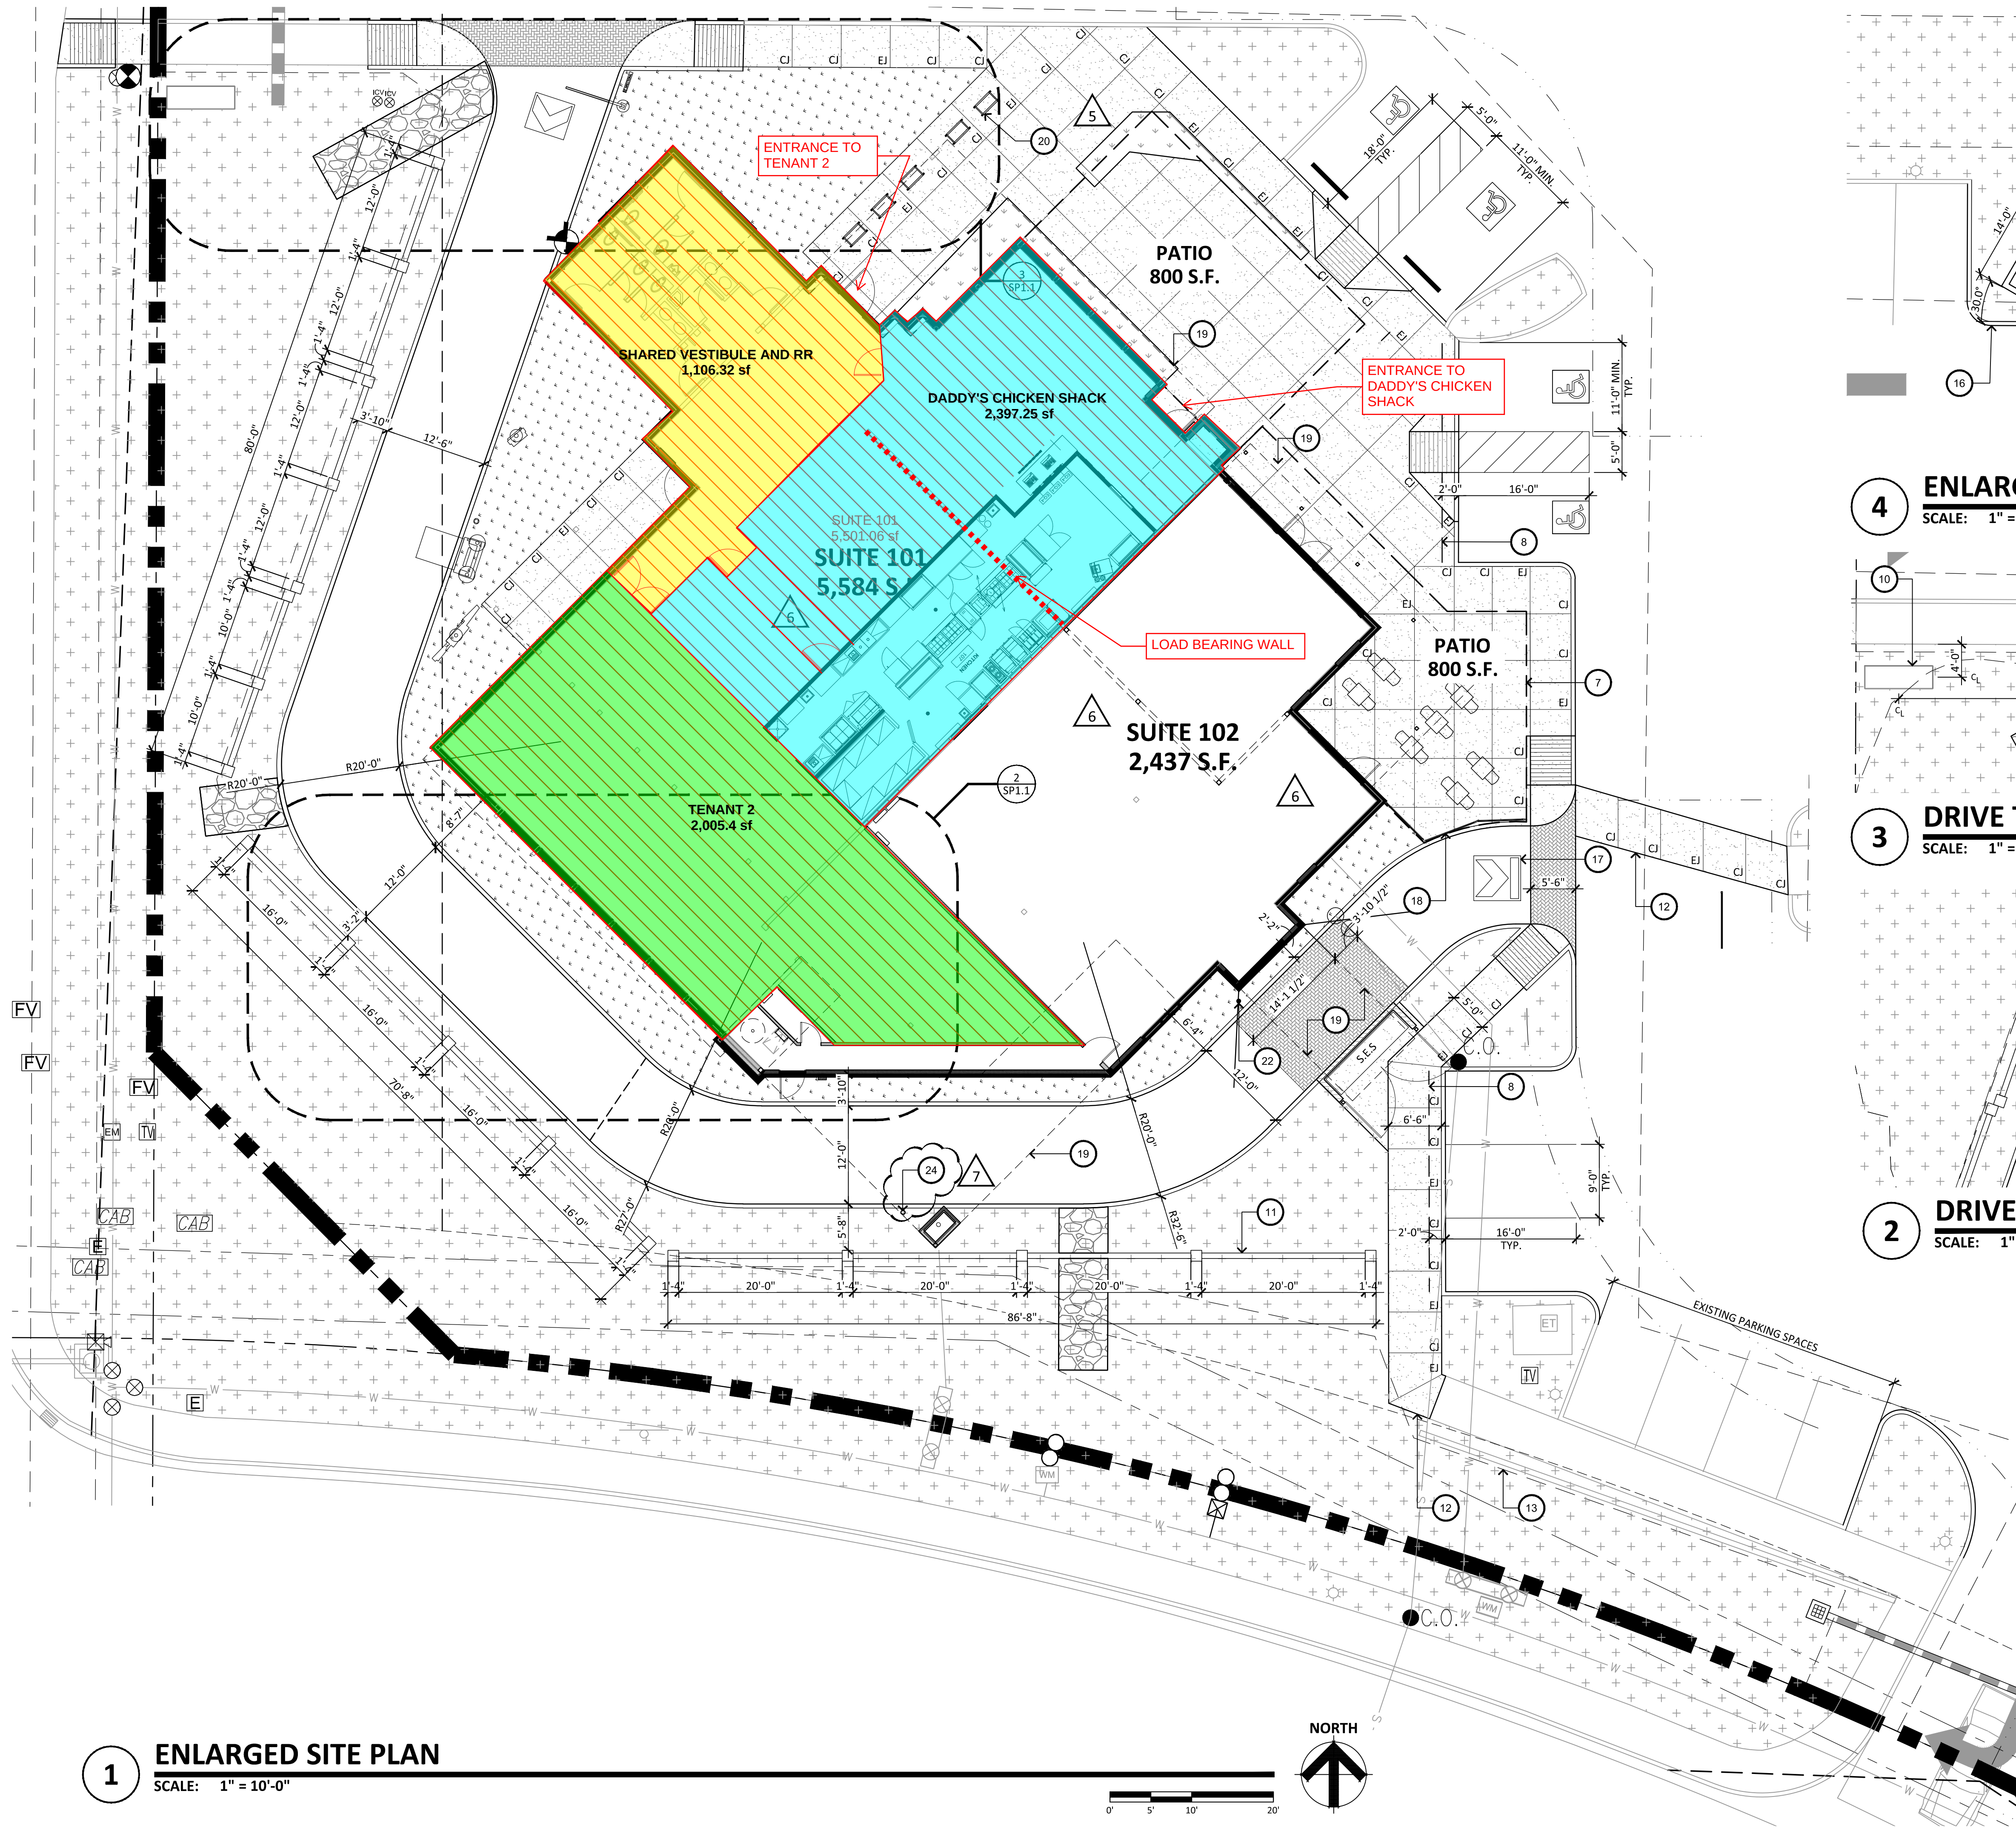


1 ENLARGED SITE PLAN
SCALE: 1" = 10'-0"

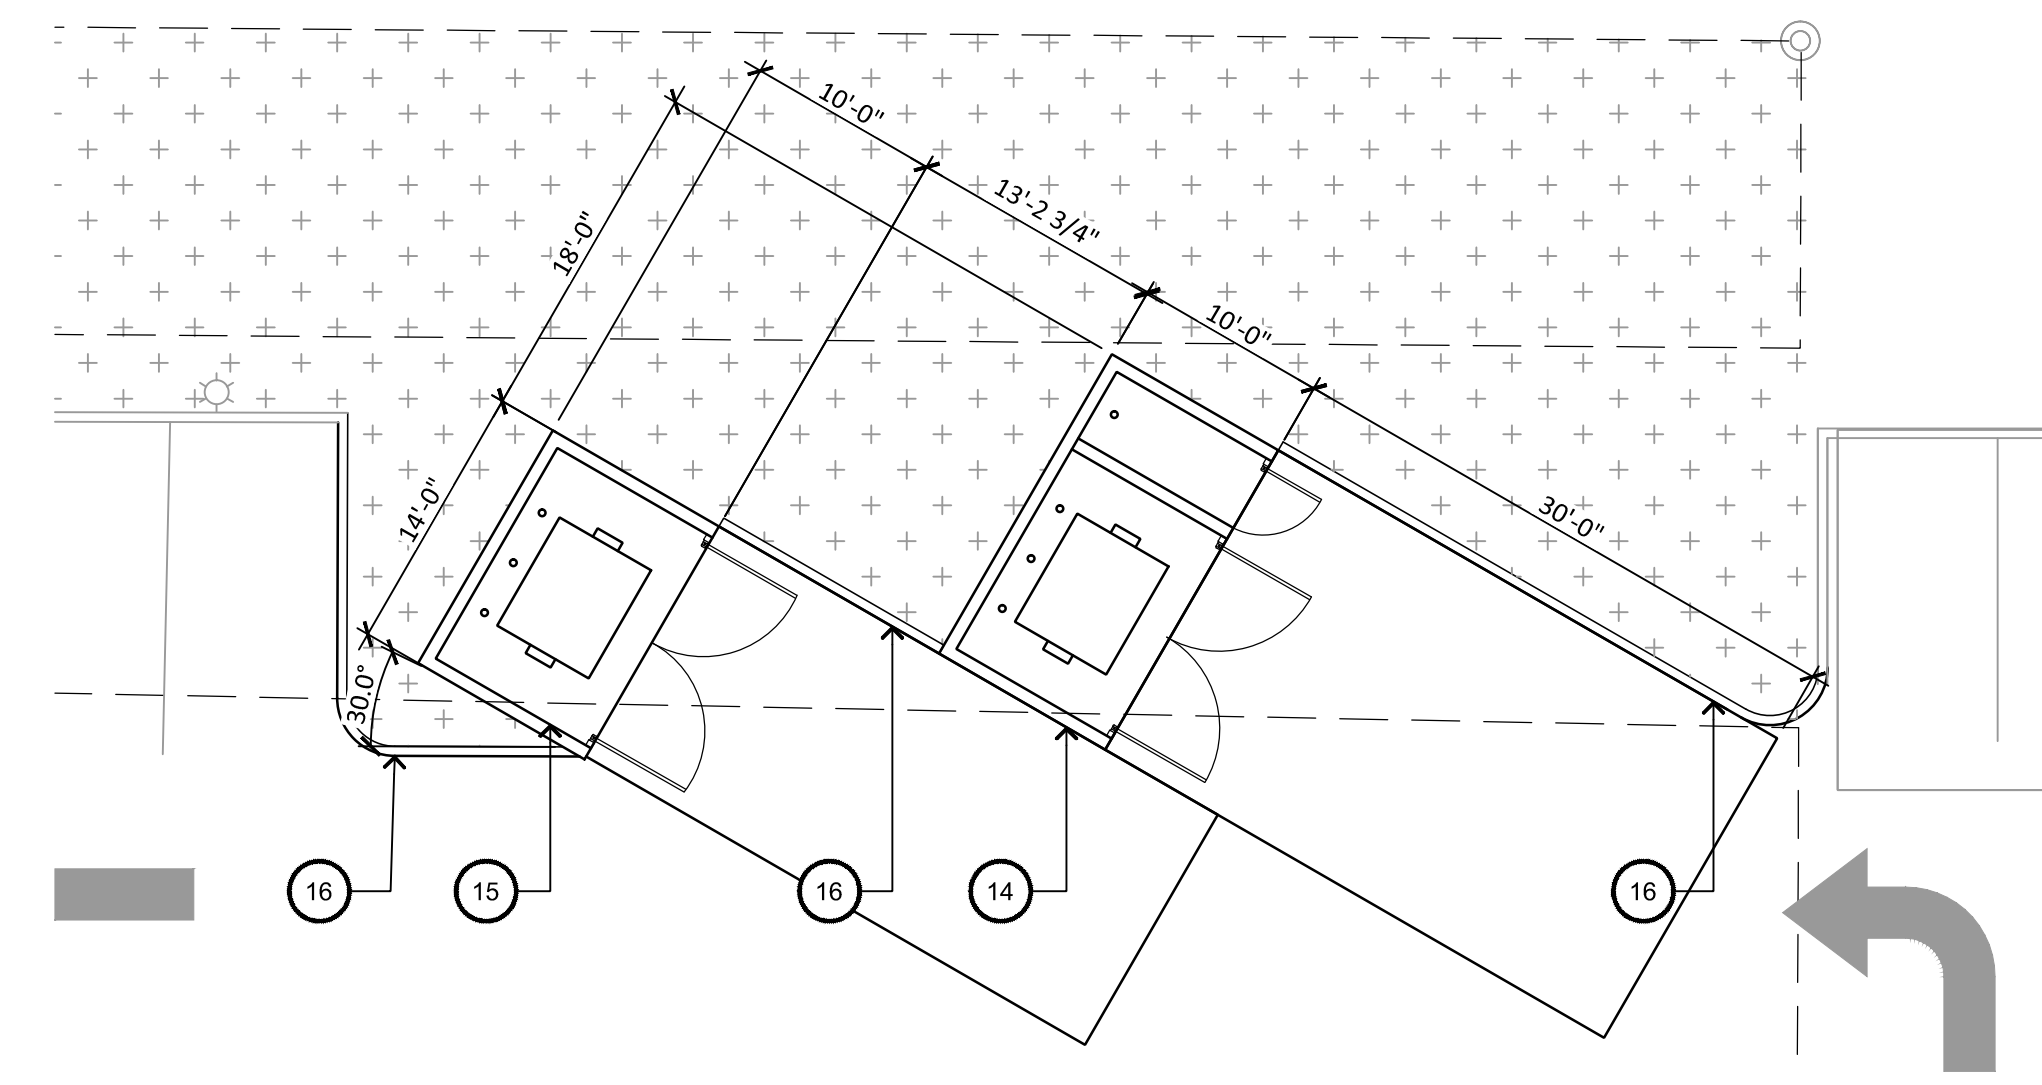

4 ENLARGED TRASH ENCLOSURE
SCALE: 1" = 10'-0"

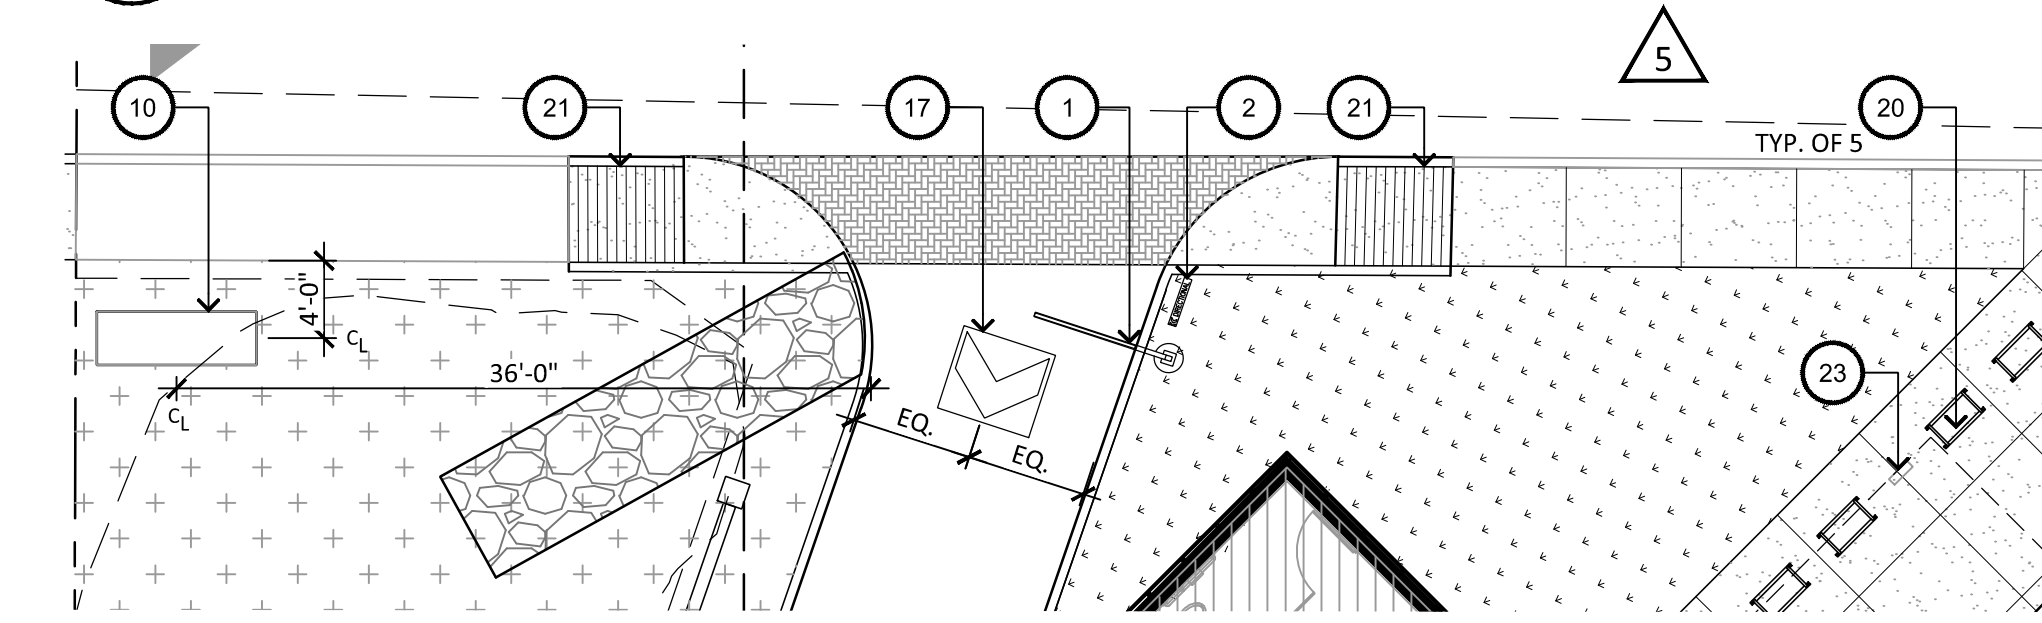

3 DRIVE THRU ENTRANCE
SCALE: 1" = 10'-0"

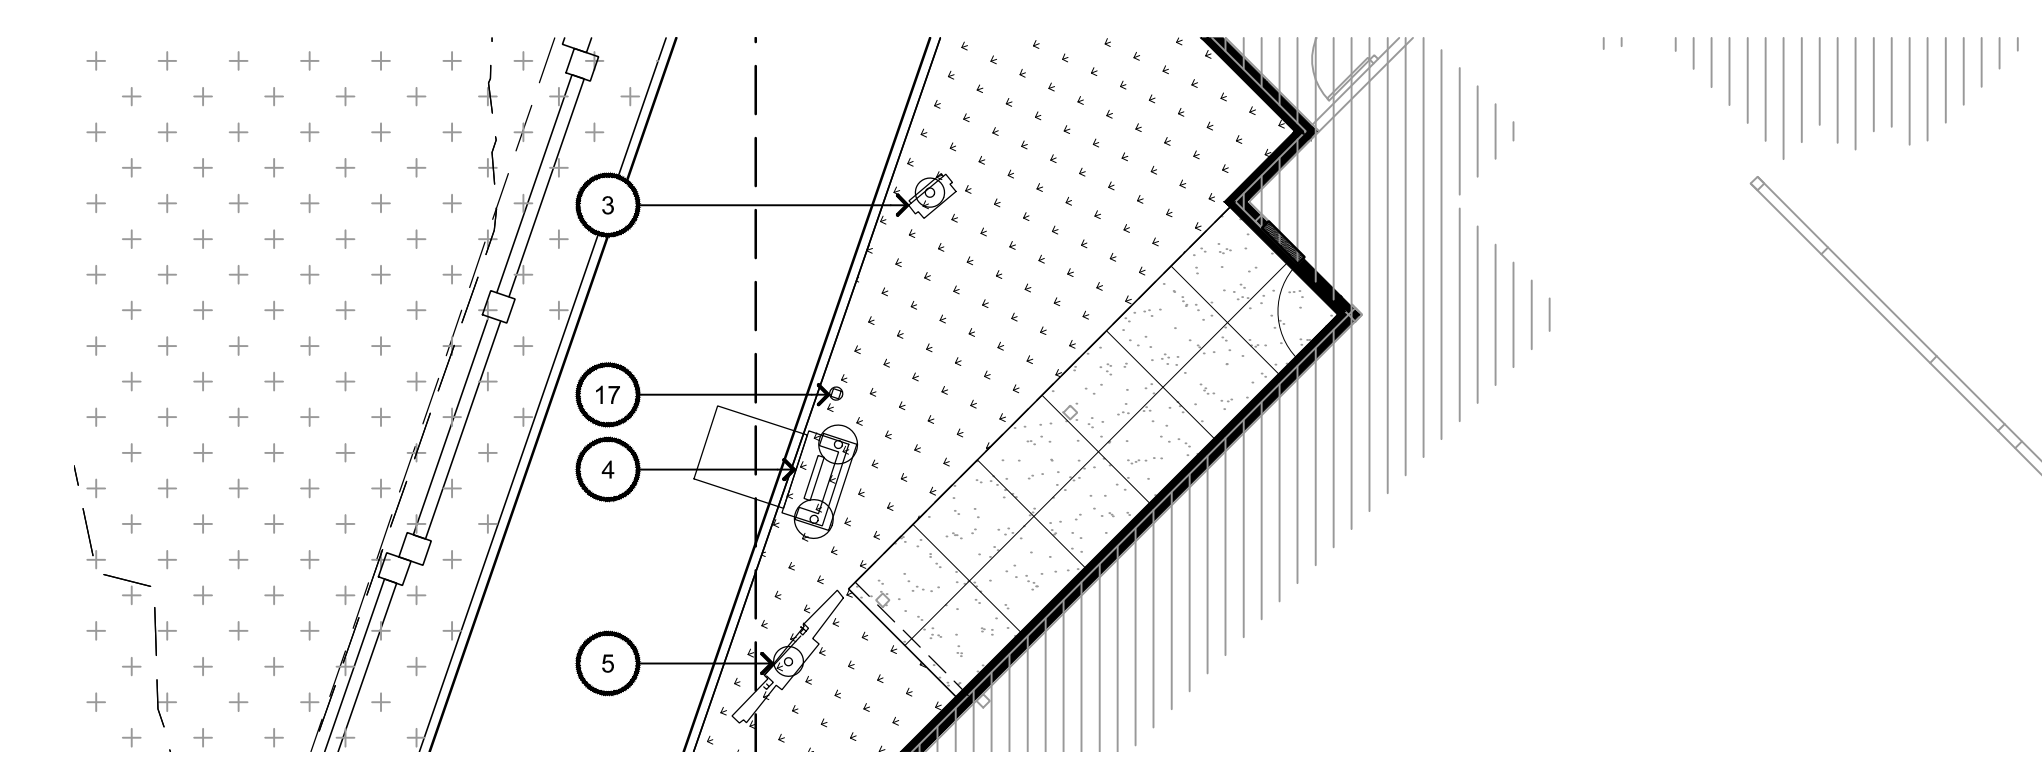

2 DRIVE THRU
SCALE: 1" = 10'-0"

KEY NOTES: #

- CLEARANCE BAR SEE DETAIL 5/SP2.1
- NOTE USED
- PRE-ORDER MENU SEE DETAIL 2/SP2.1
- ORDER SPEAKER SEE DETAIL 1/SP2.1
- MENU BOARD SEE DETAIL 1/SP2.1
- ORDER BOARD SCREENING, SEE DETAIL 7/SP2.0
- DASH LINE INDICATES PATIO LIMITS
- PARKING 2' OVERHANG, DASHED LINE
- EXISTING SIDEWALK
- RELOCATED MONUMENT SIGN AND FOUNDATION BY G.C.
- SCREENING WALL SEE DETAIL 7/SP2.0
- NEW CONNECTION TO EXISTING SIDEWALK
- EXISTING SCREENING WALL
- PROPOSED TRASH ENCLOSURE WITH GREASE CONTAINER SEE DETAIL 1/SP2.0
- PROPOSED TRASH ENCLOSURE SEE DETAIL 2/SP2.0
- NEW 6" VERTICAL CURB
- DIRECTIONAL PAVEMENT MARKING SEE DETAIL 7/SP2.1
- NEW CABLE GUARDRAIL SEE DETAIL 4.8.9.10/SP2.1
- DASH LINE INDICATES TRELLIS SYSTEM OVERHEAD
- NEW BICYCLE RACKS SEE DETAIL 6/SP2.0
- NEW SIDEWALK RAMP SEE CIVIL PLANS
- NEW PIPE BOLLARD SEE DETAIL 4/SP2.0
- EXISTING COLUMN TO REMAIN
- PIPE BOLLARD, SEE DETAIL 4/SP2.0

LEGEND:

- E.J. INDICATES: EXPANSION JOINT - SEE DETAIL 5/SP2.0
- C.J. INDICATES: CONTROL JOINT - SEE DETAIL 5/SP2.0
- INDICATES: EXISTING LANDSCAPE AREA
- INDICATES: NEW LANDSCAPE AREA
- INDICATES: NEW GRAY CONCRETE MEDIUM BROOM FINISH