

KITTINGER
FURNITURE
COMPLEX
PROJECT

2013

4675 TRANSIT ROAD
CLARENCE, NY 14221

design ■ renovations ■ interiors



2920 WEHLE DRIVE
WILLAMSVILLE, NY
14221
PH. 631-1160 FAX 631-1128

© 2013 CONWAY AND COMPANY ARCHITECTS
This drawing may not be reproduced, copied
or transmitted in any form or by any means
without consent of the Architect.

Drawings prepared for acquisition of building
permit will be signed, sealed and dated.

Revisions / Submissions

Date

Issue Date 11-29-13

REVISED PERMIT DRAWINGS


Sketch Title
ARCHITECTURAL
FLOOR PLAN

Drawn By: STW/FF
Checked By:
Scale: AS NOTED
Project No.: C13-228

Drawing No.


A1R

REVISION 03

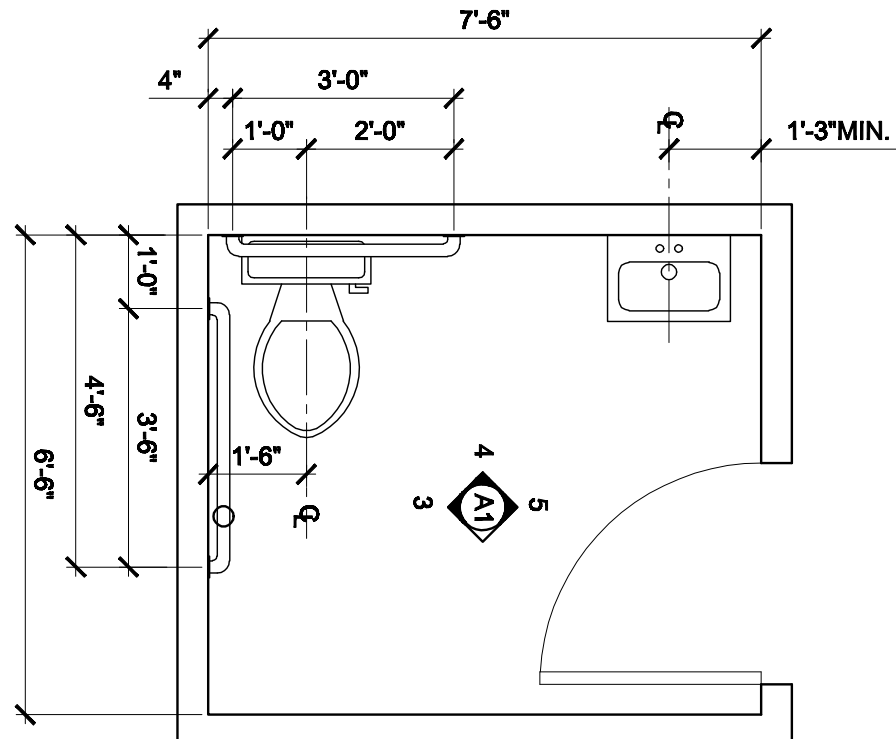


2 ADA TOILET ROOM PLAN

3/8"=1'-0"

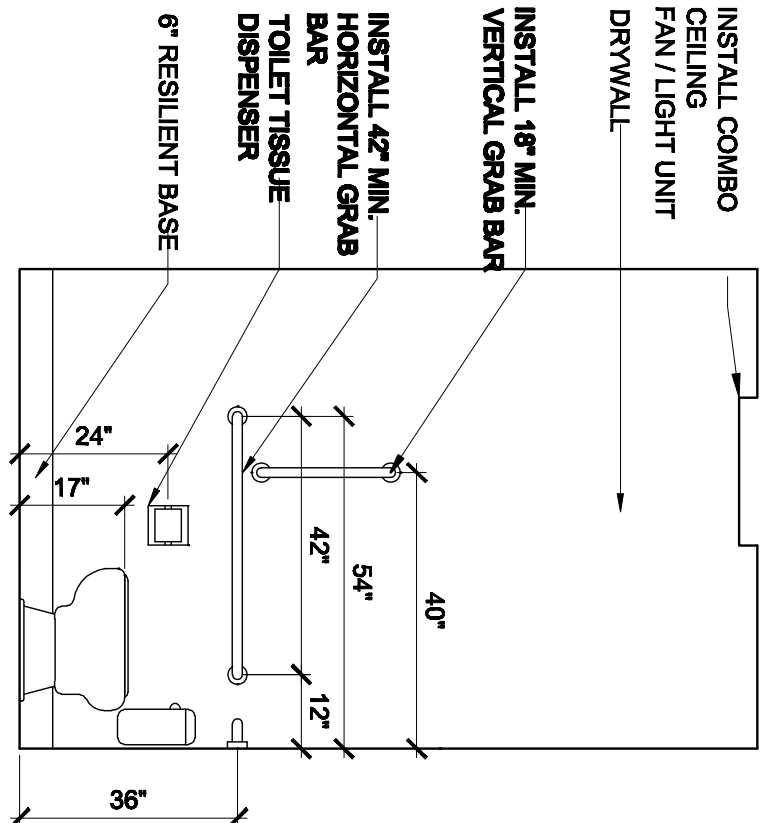


3 ADA TOILET ROOM ELEVATION

3/8"=1'-0"

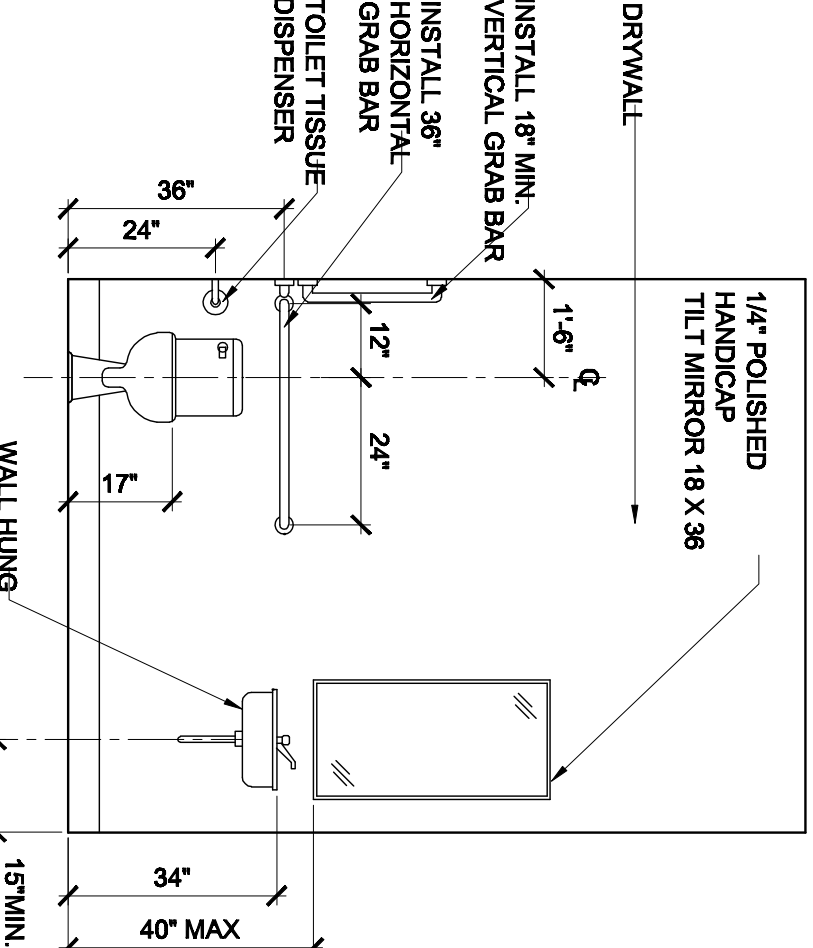

4 ADA TOILET ROOM ELEVATION

3/8"=1'-0"

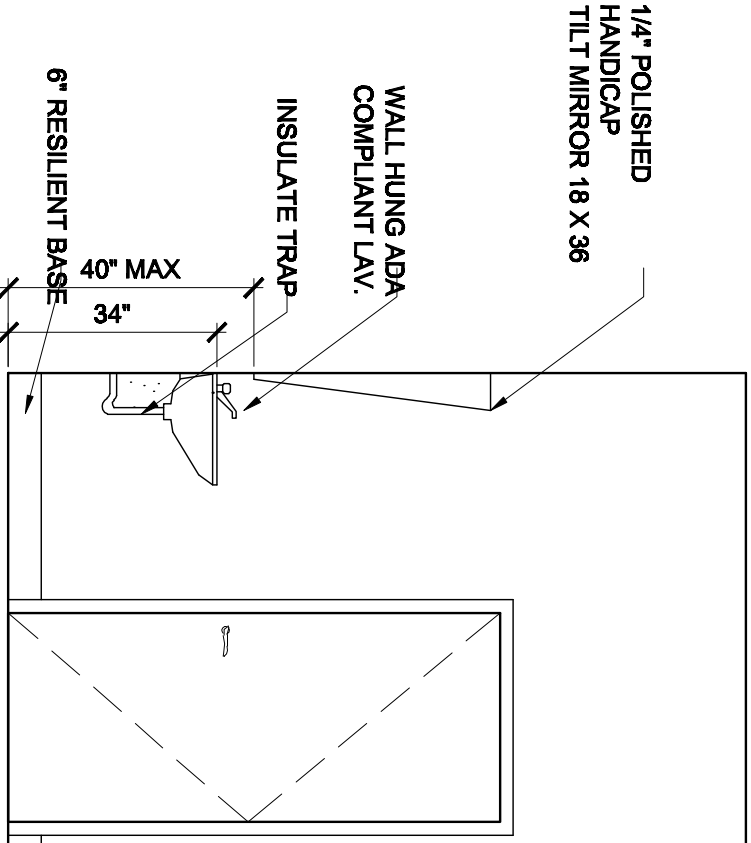

5 ADA TOILET ROOM ELEVATION

3/8"=1'-0"

