



PROJECT NO. 9804
REV. 17/23/98
DATE 07/23/98
03/09/00

JUNGE/ASSOCIATES/AIA
ARCHITECTURE & PLANNING PROFESSIONAL CORPORATION
4141 APPARANCE AVENUE, SUITE 100 BOULDER, COLORADO 80303 FAX 303.444.5065 303.444.2987



THE VILLAGE SHOPS
AT COLONY SQUARE
COLORADO

A1

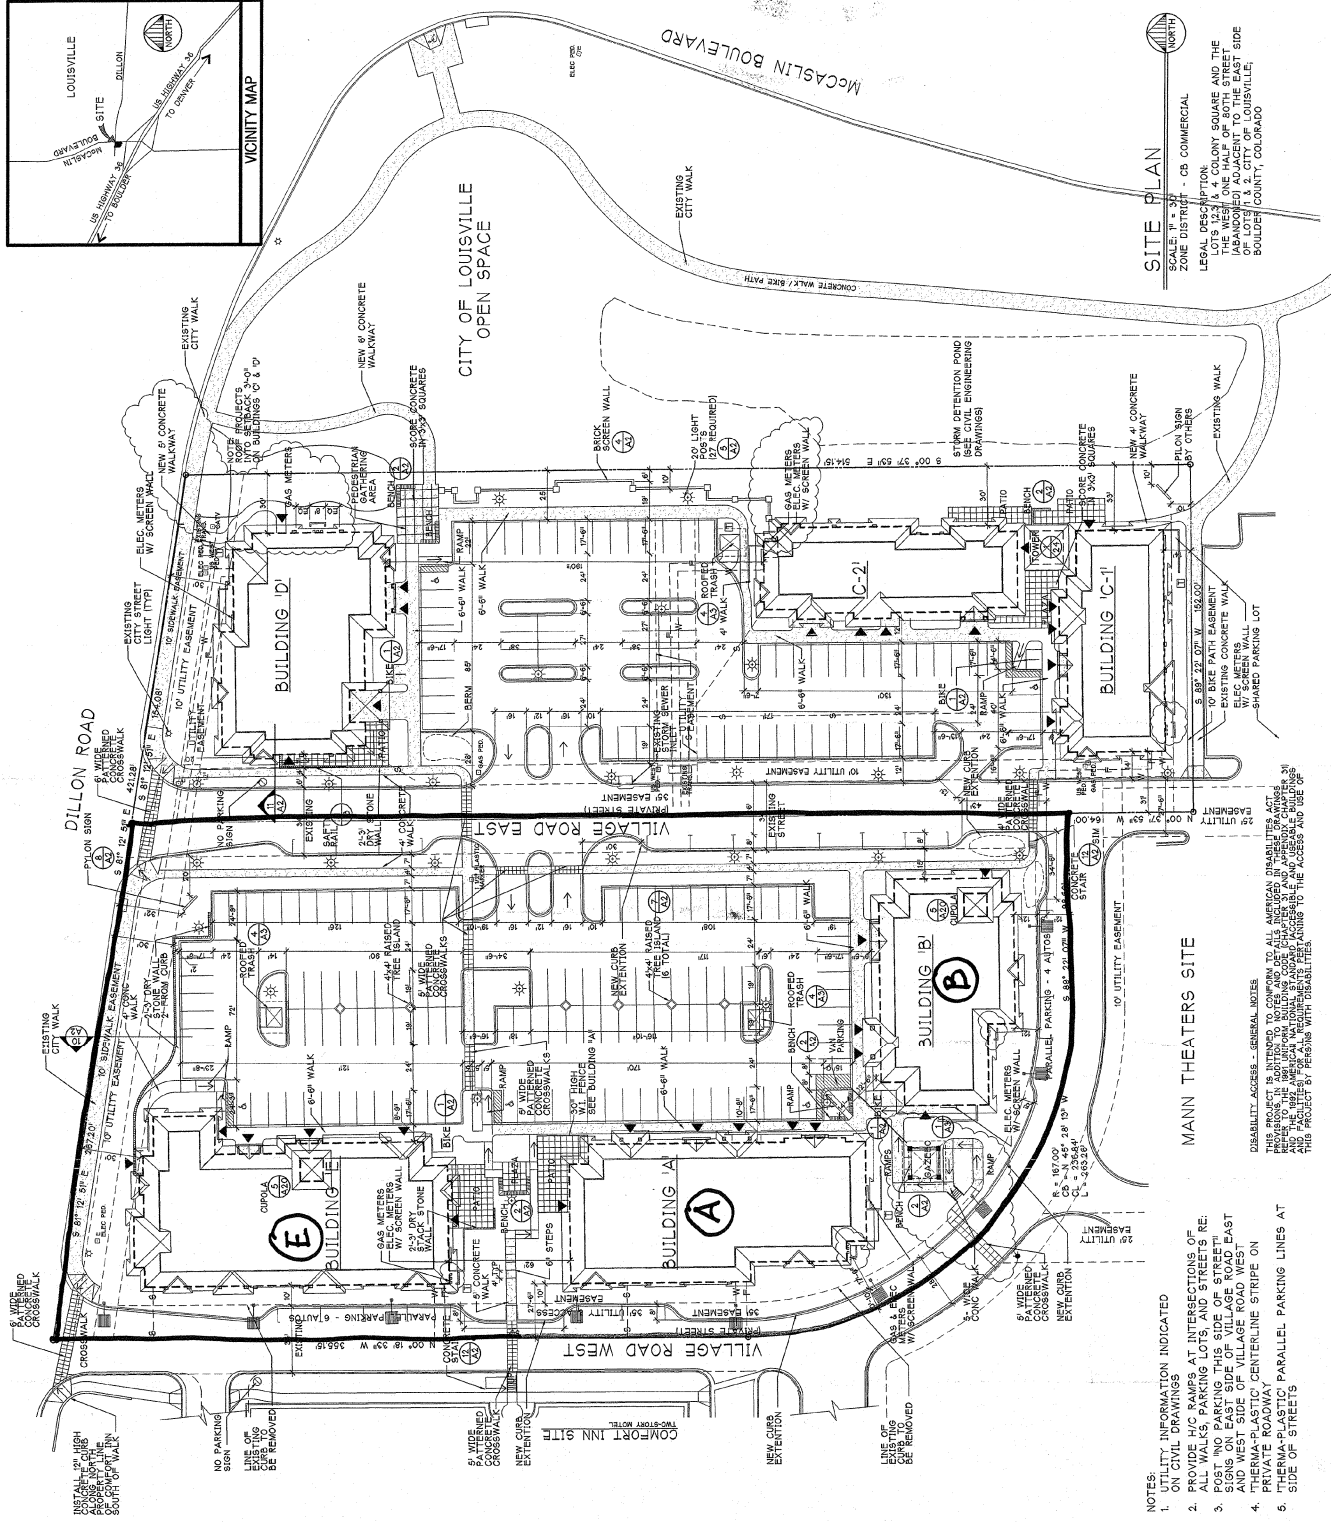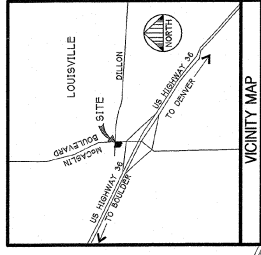

SITE PLAN
SCALE: 1" = 30'
LEGAL DESCRIPTION
LOTS 1, 2, 3, 4 & 5 COLONY SQUARE AND THE
EAST HALF OF ONE HALF OF 80TH STREET
JACOBSON TRACT, THE EAST HALF OF THE
EAST HALF OF LOT 1 & 2, CITY OF LOUISVILLE,
BOULDER COUNTY, COLORADO

MANHATTAN SITE
DISABILITY ACCESS - GENERAL NOTES
THIS PROJECT IS INTENDED TO CONFORM TO ALL AMERICAN DISABILITY ACT
PROVISIONS, IN ADDITION TO NOTES AND DETAILS SHOWN ON THESE DRAWINGS.
AND THE BEST AMERICAN NATIONAL STANDARDS FOR ACCESSIBLE BUILDINGS
AND THE BEST AMERICAN NATIONAL STANDARDS FOR ACCESSIBLE TRANSPORTATION
THIS PROJECT BY PERSONS WITH DISABILITIES

- NOTES:**
1. ON CIVIL DRAWINGS
 2. PROVIDE TRAFFIC SIGNALS AT INTERSECTIONS OF
VILLAGE ROAD WEST AND VILLAGE ROAD EAST, AND STREETS RE:
3. ALLEY, WALKS, PARKING LOTS, AND STREETS RE:
4. POST "NO PARKING THIS SIDE OF STREET" SIGN
5. SIGNED ON EAST SIDE OF VILLAGE ROAD EAST
AND WEST SIDE OF VILLAGE ROAD WEST
6. PRIVATE ROADWAY CENTERLINE STRIPE ON
7. "THERMA-PLASTIC" PARALLEL PARKING LINES AT
SIDE OF STREETS