

PROJECT

SAWGRASS CENTRE
SUITE 140

1560 SAWGRASS CORPORATE PKWY
SUNRISE,
FLORIDA

CONSULTANT

REVISIONS

No.	DATE	DESCRIPTION

SIGNATURES OF APPROVAL ADDITIONS, ALTERATIONS,
OR REVISIONS TO THESE DRAWINGS AFTER APPROVAL
HAS BEEN GIVEN, CONSTITUTE A CHANGE IN THE
SCOPE OF WORK AS OUTLINED AND WILL BE
ACCOMPLISHED AT THE CLIENT'S EXPENSE.

CLIENT: _____ DATE: _____

PROJECT PHASE


- SITE PLANNING
- SCHEMATIC DESIGN
- DESIGN DEVELOPMENT
- CONSTRUCTION DOCUMENTS

SCHEMATIC SPACE PLAN

PROJECT NUMBER: IP1.00
ISSUED: 07/29/24
DRAWN BY: DRR
CHECKED BY: MAB
FILENAME:


SEAL SHEET

SP-1

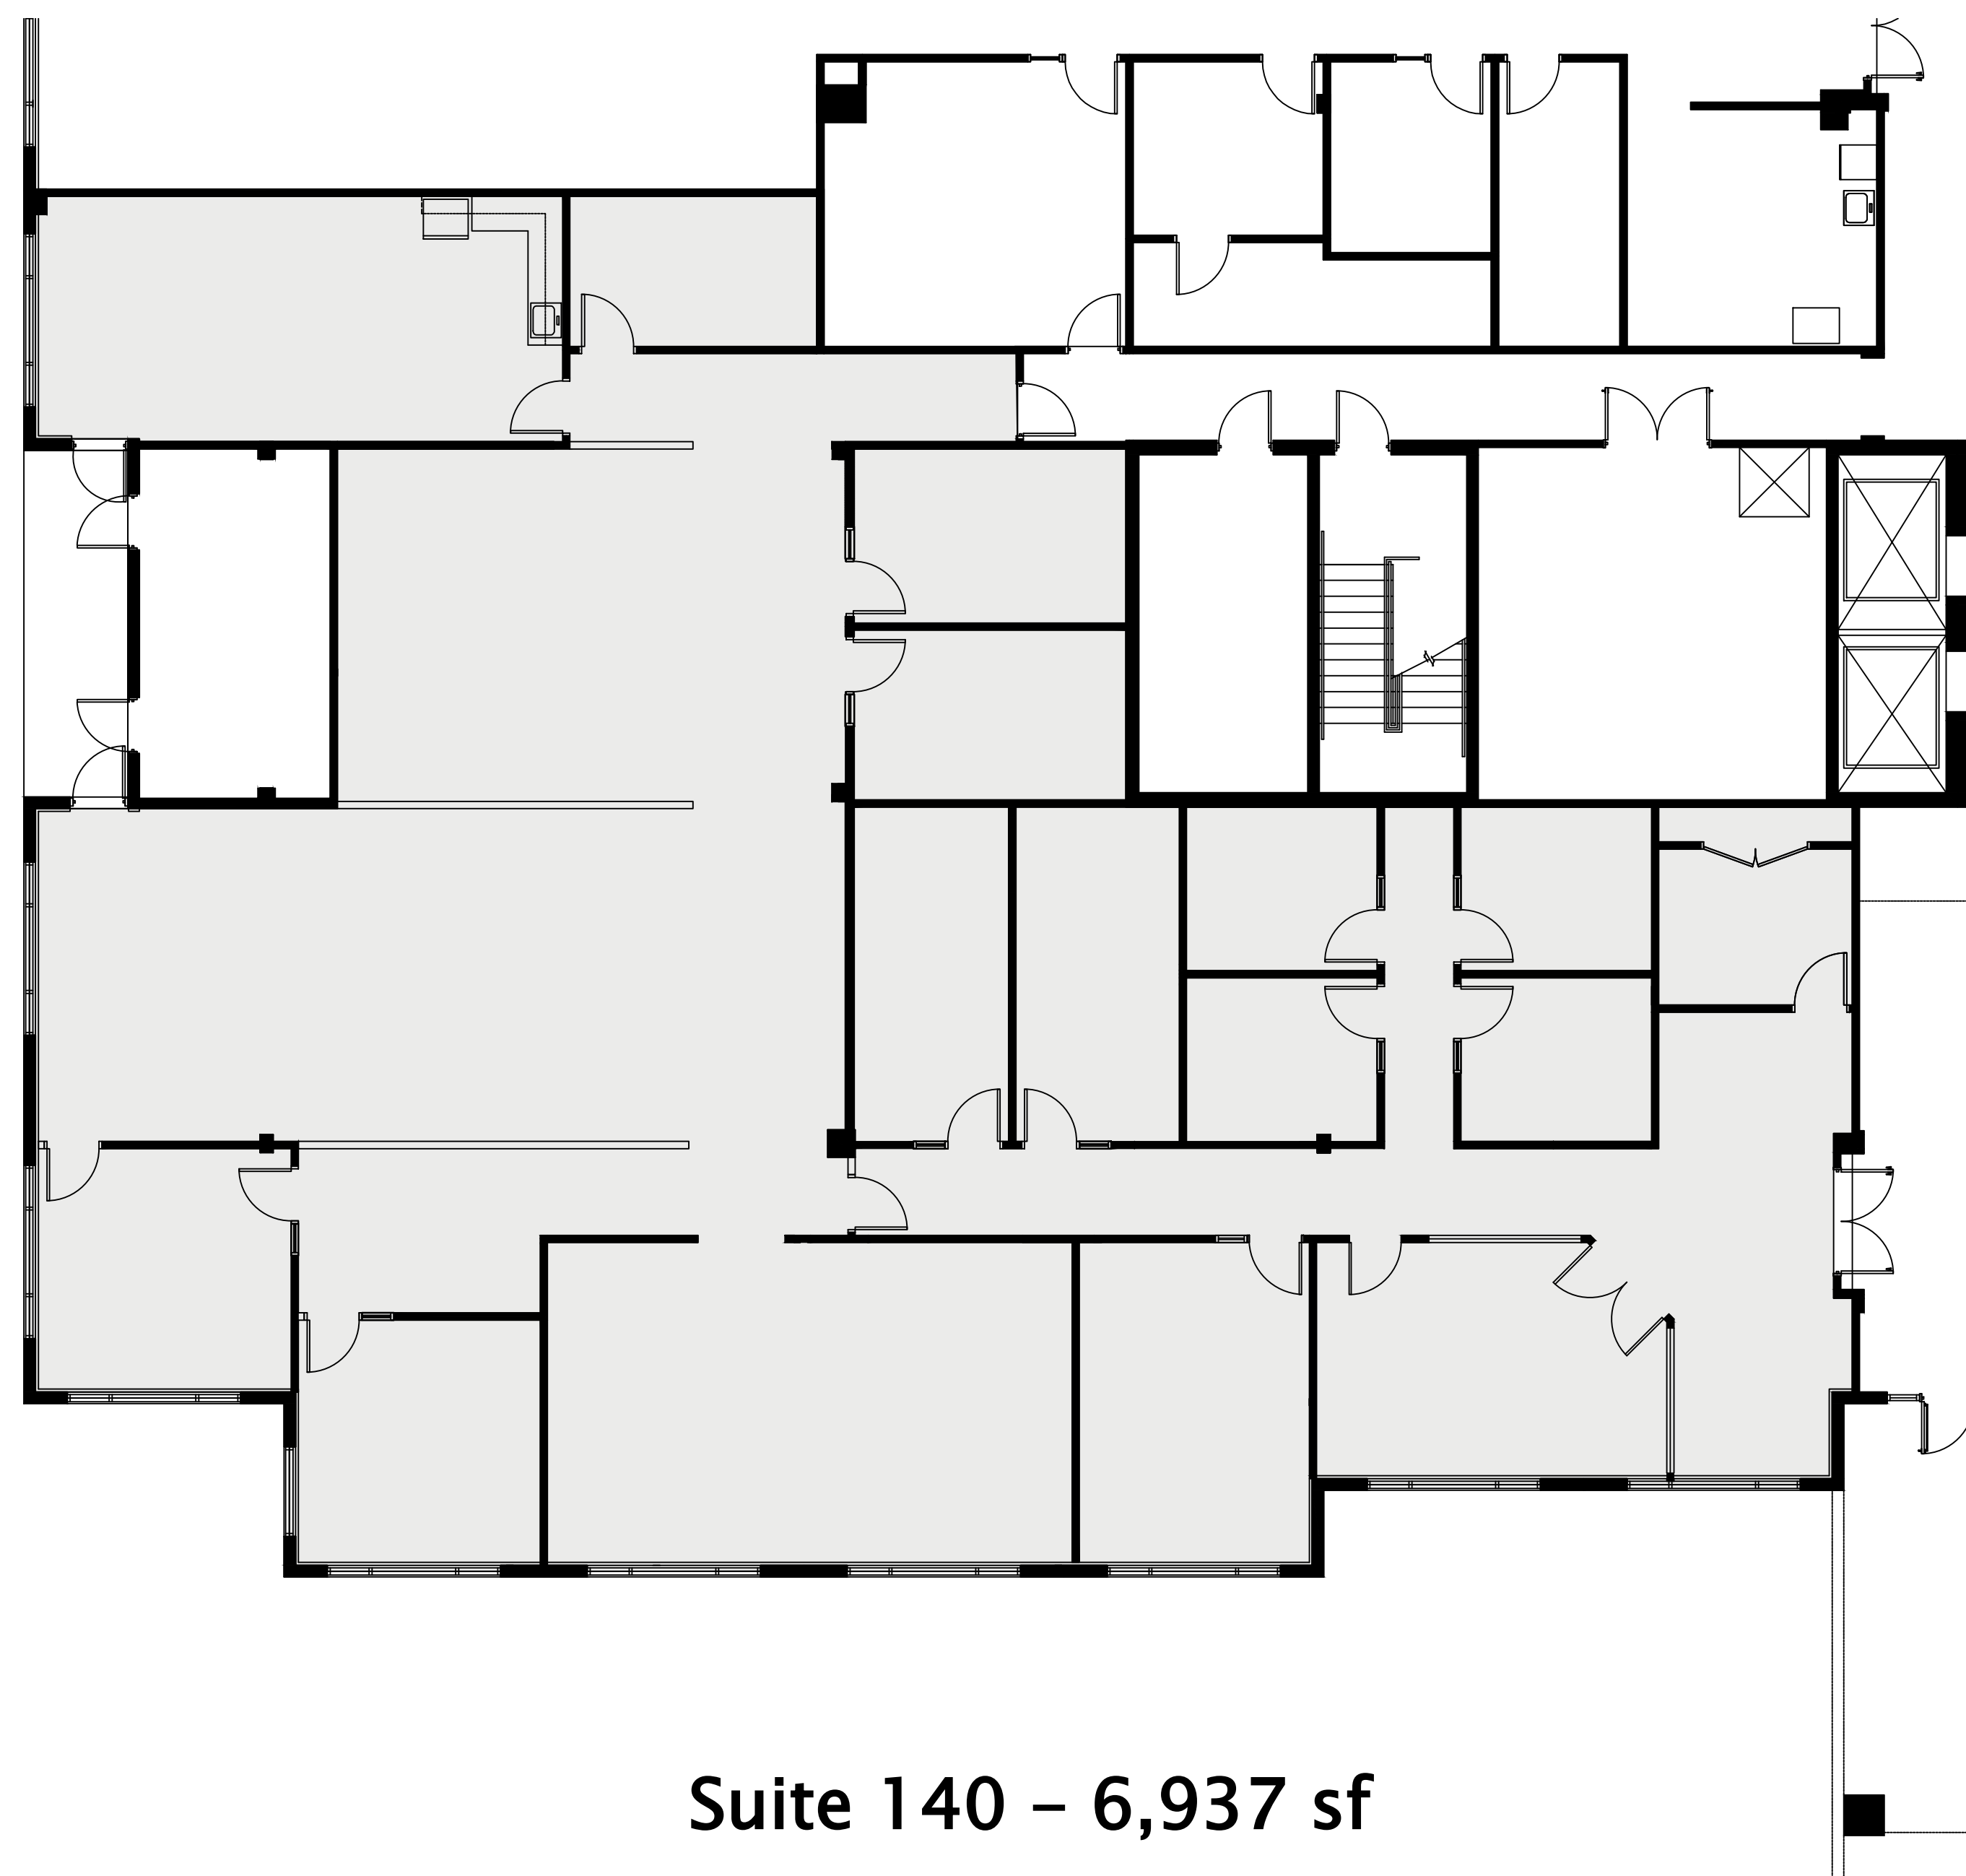

Suite 140 – 6,937 sf

WALL STYLES

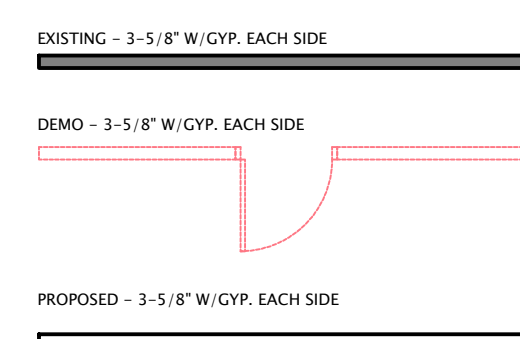

NOTE:

FURNITURE IS SHOWN FOR ILLUSTRATIVE PURPOSES ONLY. TENANT IS RESPONSIBLE FOR ENSURING THAT ALL EXISTING & NEW FURNITURE WILL FIT IN APPLICABLE ROOMS.

ALL ROOM SIZES ARE APPROXIMATE

