

DESMONE




ASSOCIATES
ARCHITECTS

ONE DOUGHBOY SQUARE 3400 BUTLER STREET
PITTSBURGH, PENNSYLVANIA 15201 - 1313
TEL: 412.683.3230 FAX: 412.683.3563

www.desmone.com

Tenant Fit-Out
For
gai consultants

Murrysville, PA

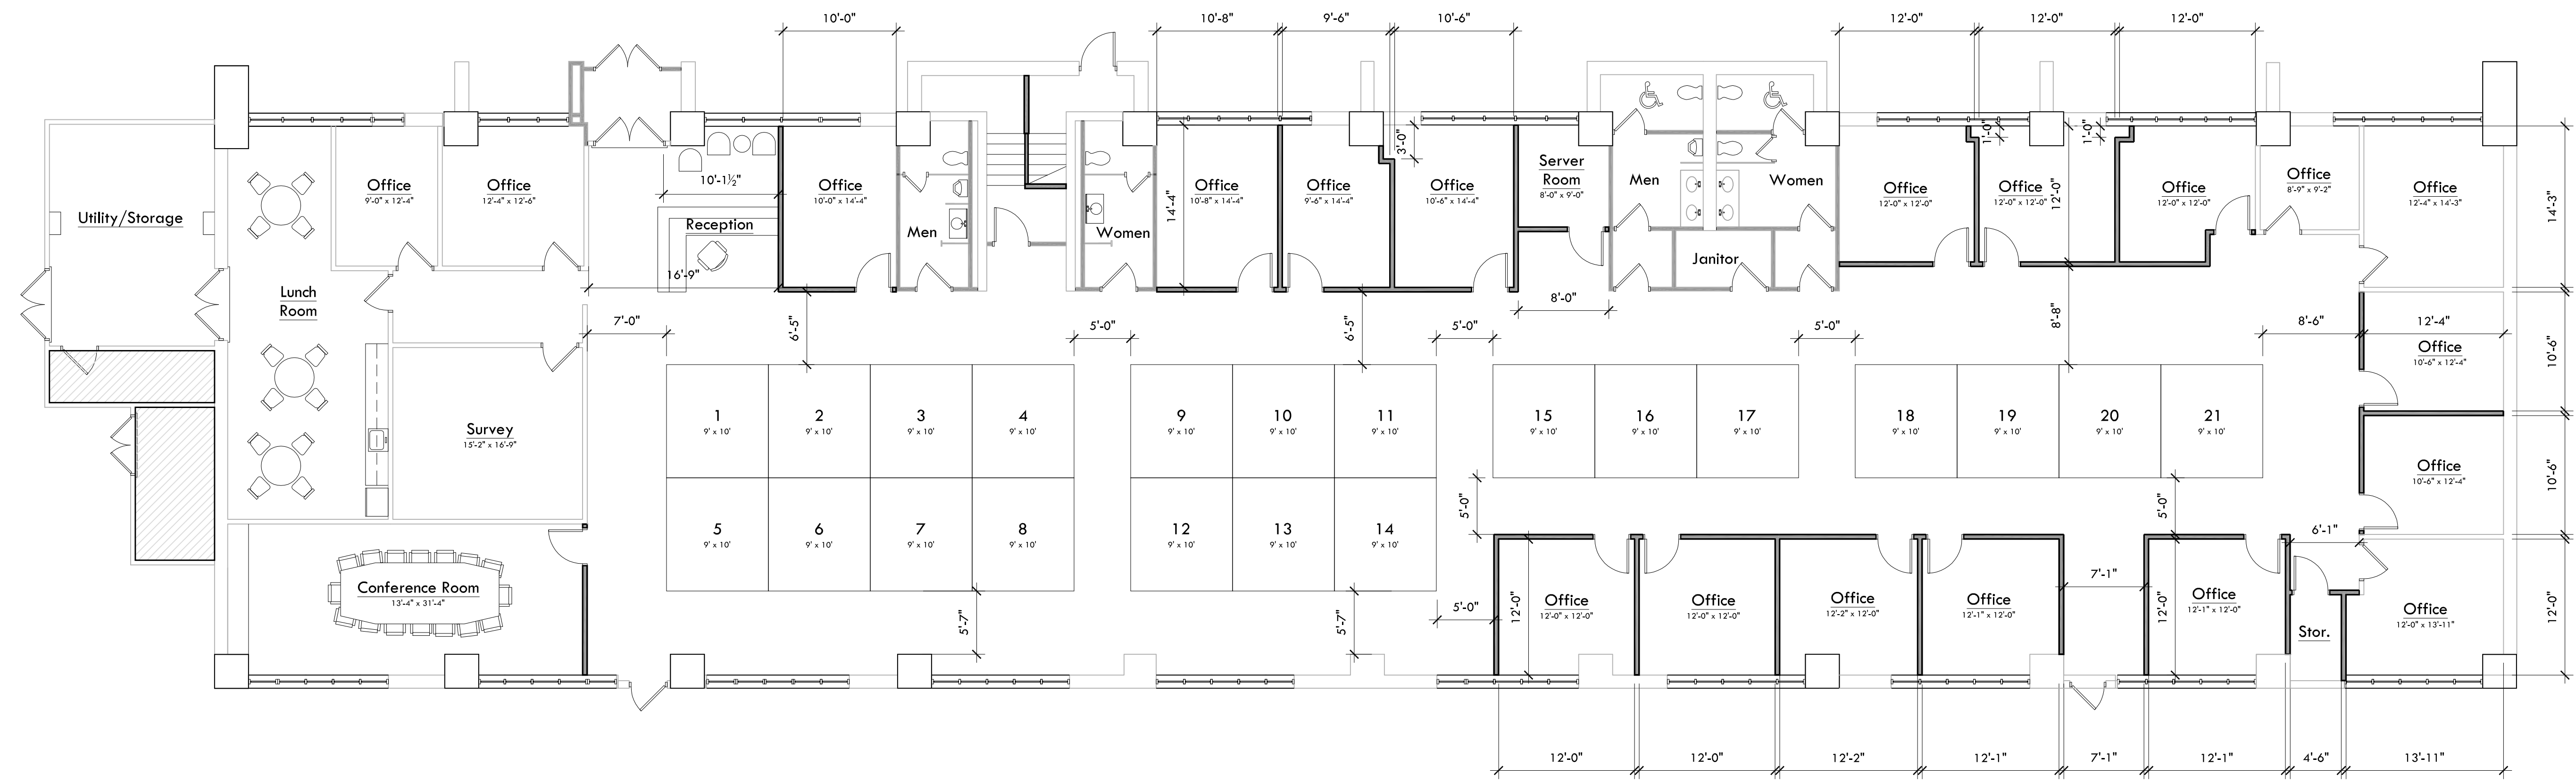

1 Proposed First Floor Plan
SCALE: 1/8"=1'-0"

TOTAL AREA: 10,810 SQ. FT. NOTE: FURNITURE AND EQUIPMENT TO BE PROVIDED BY TENANT.

SEAL:

Not For Construction

REVISIONS:

DATE:
04.14.2009
PROJECT NUMBER:
3093
OWNER/CLIENT:
Sampson Morris Group

DRAWING TITLE:
First Floor Plan

SCALE: 1/8"=1'-0"
SHEET NUMBER:

A1.1