



U-SHAPED STORAGE COMPLEX


FLOOR PLAN (TOP VIEW)

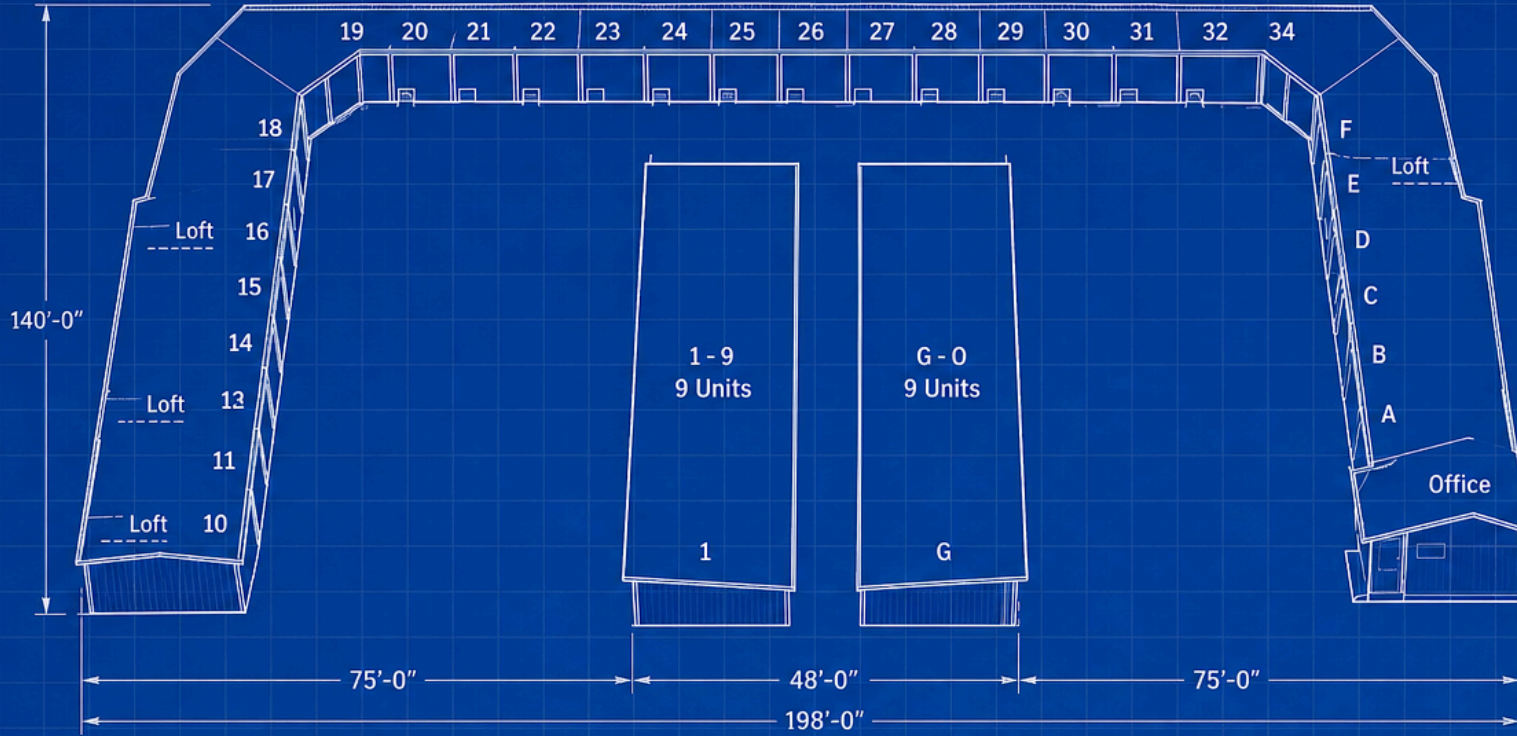

SIDE ELEVATION (WEST)

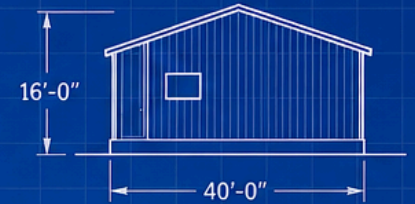


SIDE ELEVATION (EAST)

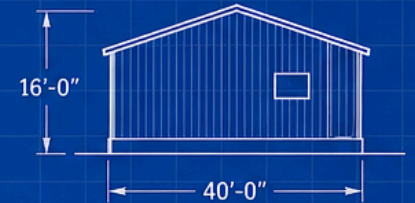

FRONT ELEVATION (SOUTH)



REAR ELEVATION (NORTH)

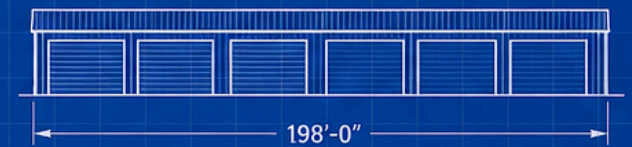

SPECIFICATIONS

- TOTAL UNITS: 34 (PERIMETER) + 18 (INTERIOR) = 52
- LOFT AREAS: UNITS 10-11, 15-16, 19 & F
- OFFICE: FRONT RIGHT (SOUTH SIDE)
- BUILDING HEIGHT: 16'-0" (EAVE TO GRADE)

SCALE: 1" = 20'-0"

