



MARTIN LUTHER KING DRIVE

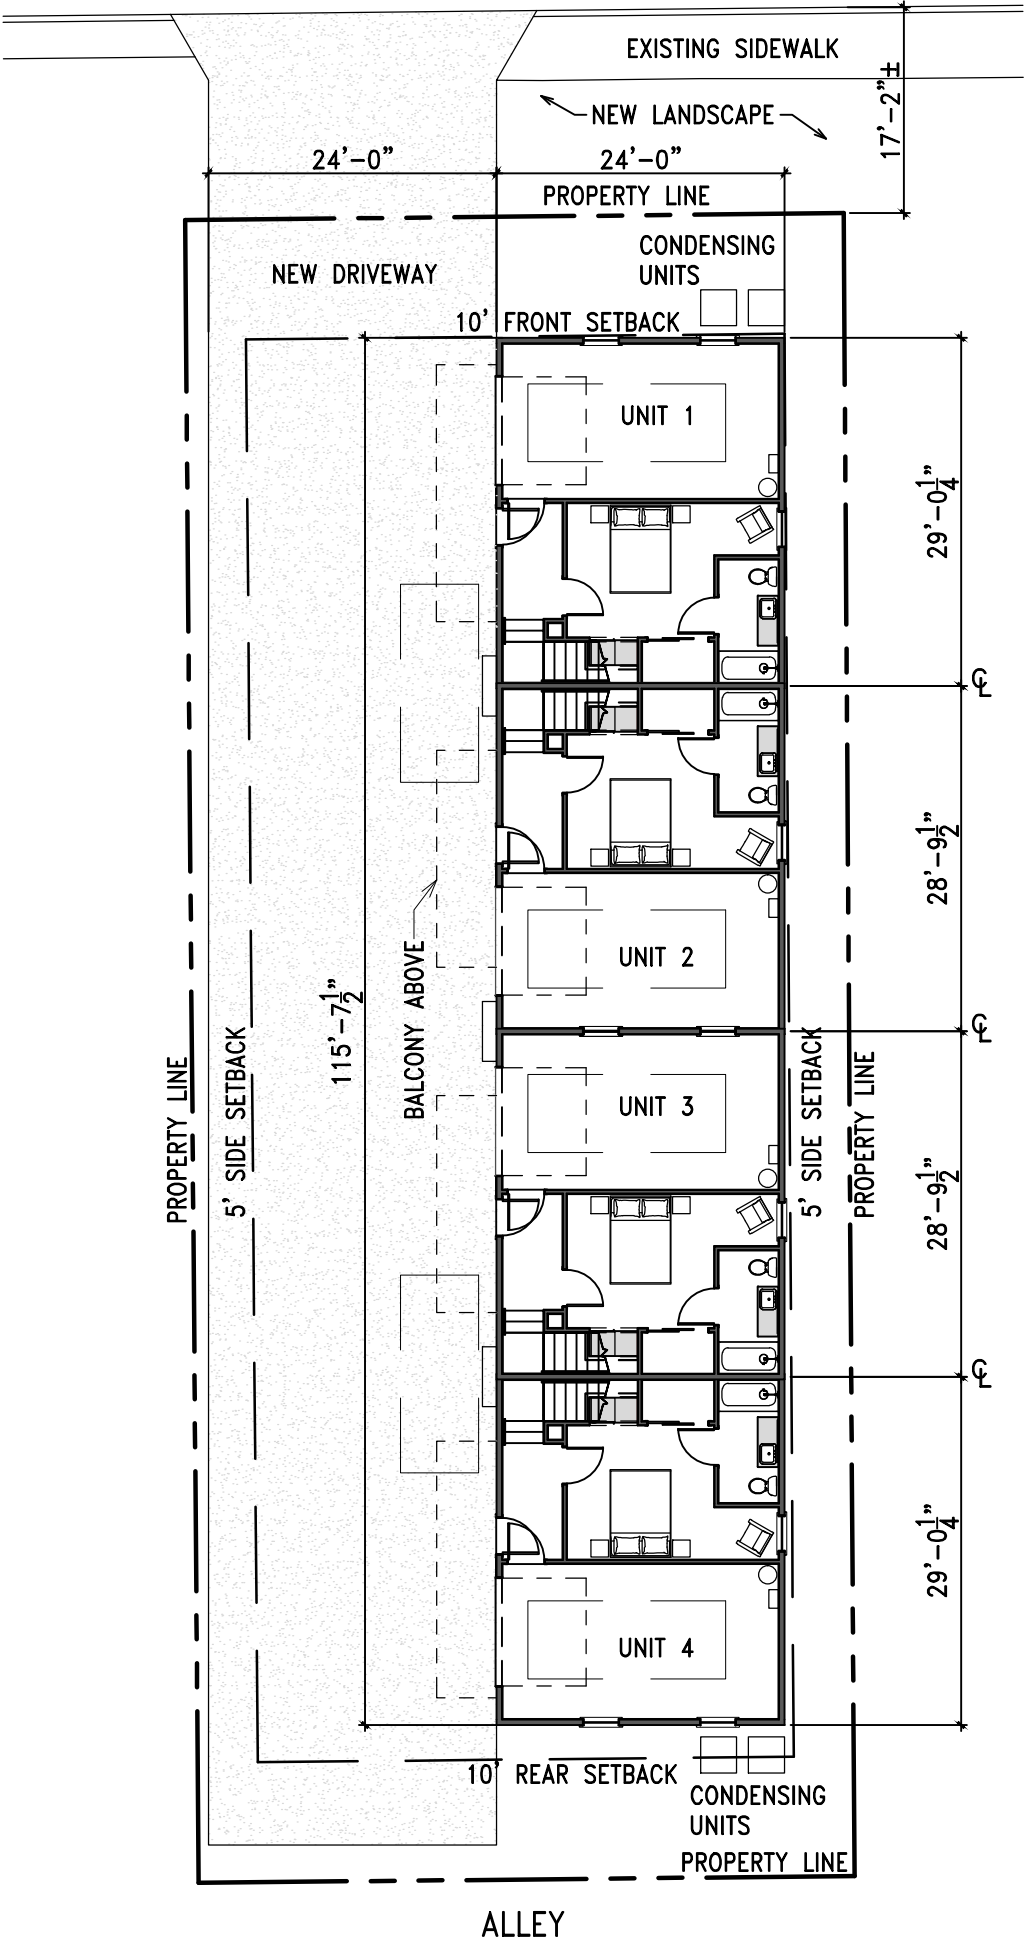


1 PROPOSED ARCHITECTURAL SITE PLAN


7 MAR 2024 920 MLK FRANKLIN ARCHITECT, LLC SCALE: 1/16" = 1'-0"
NOT FOR REGULATORY APPROVAL, PERMITTING, OR CONSTRUCTION

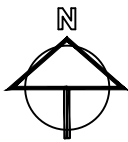


TRUE & PLAN
NORTH

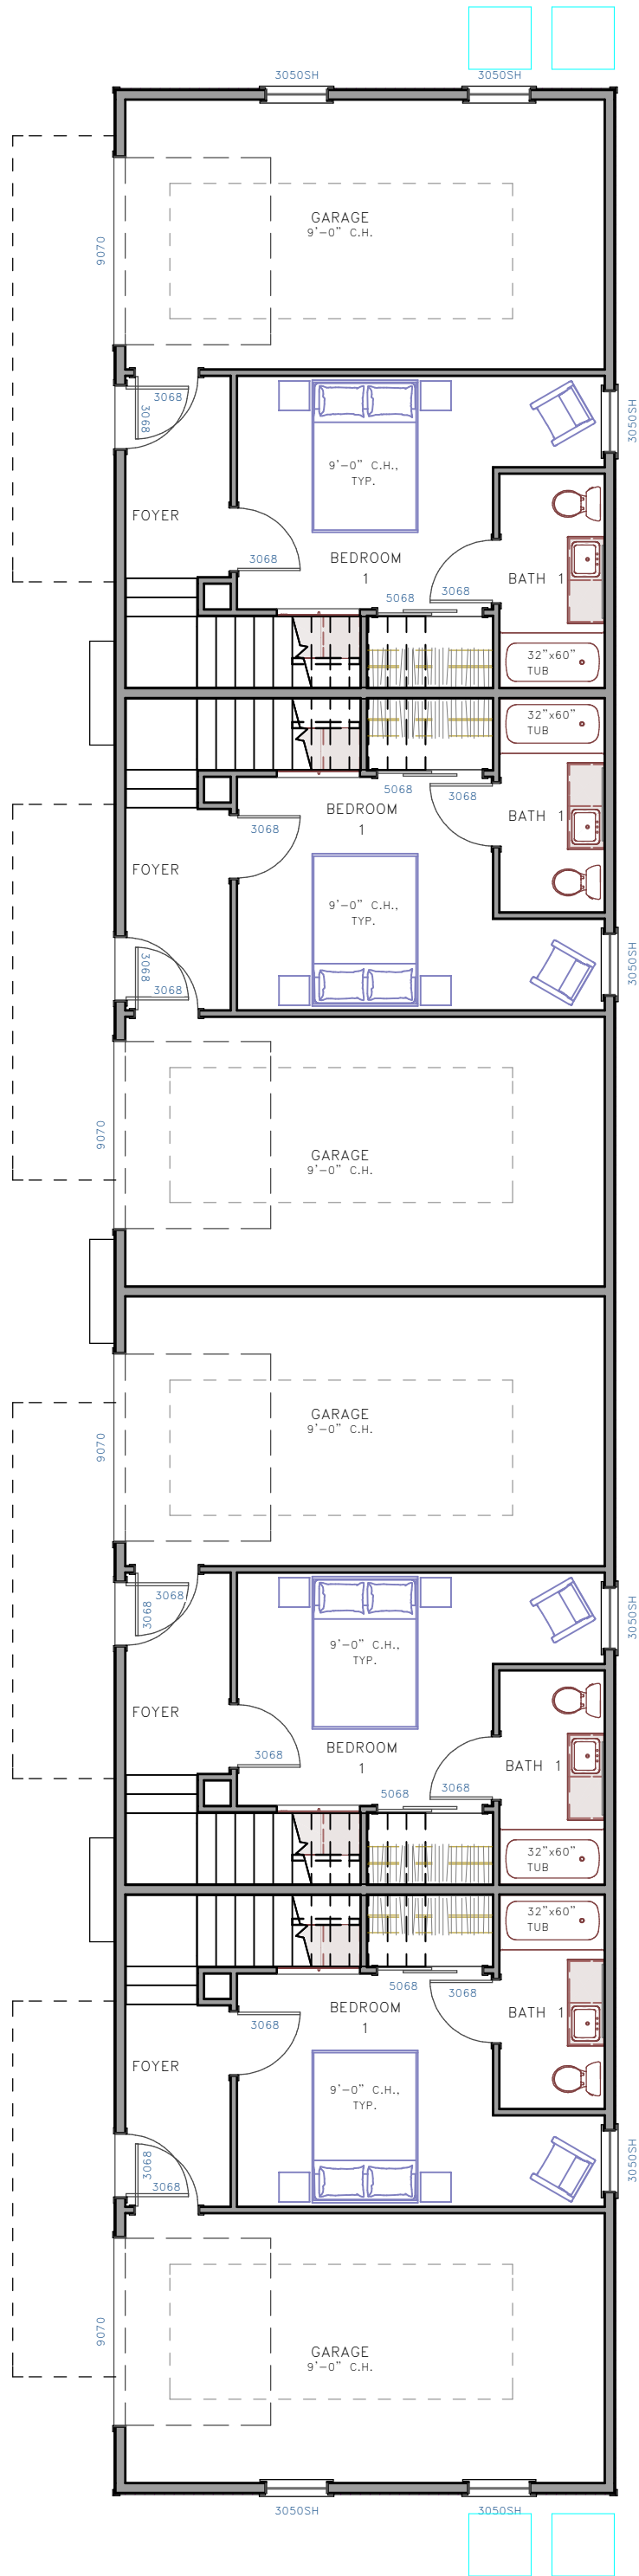

1 FIRST FLOOR PLAN - ALL UNITS

 


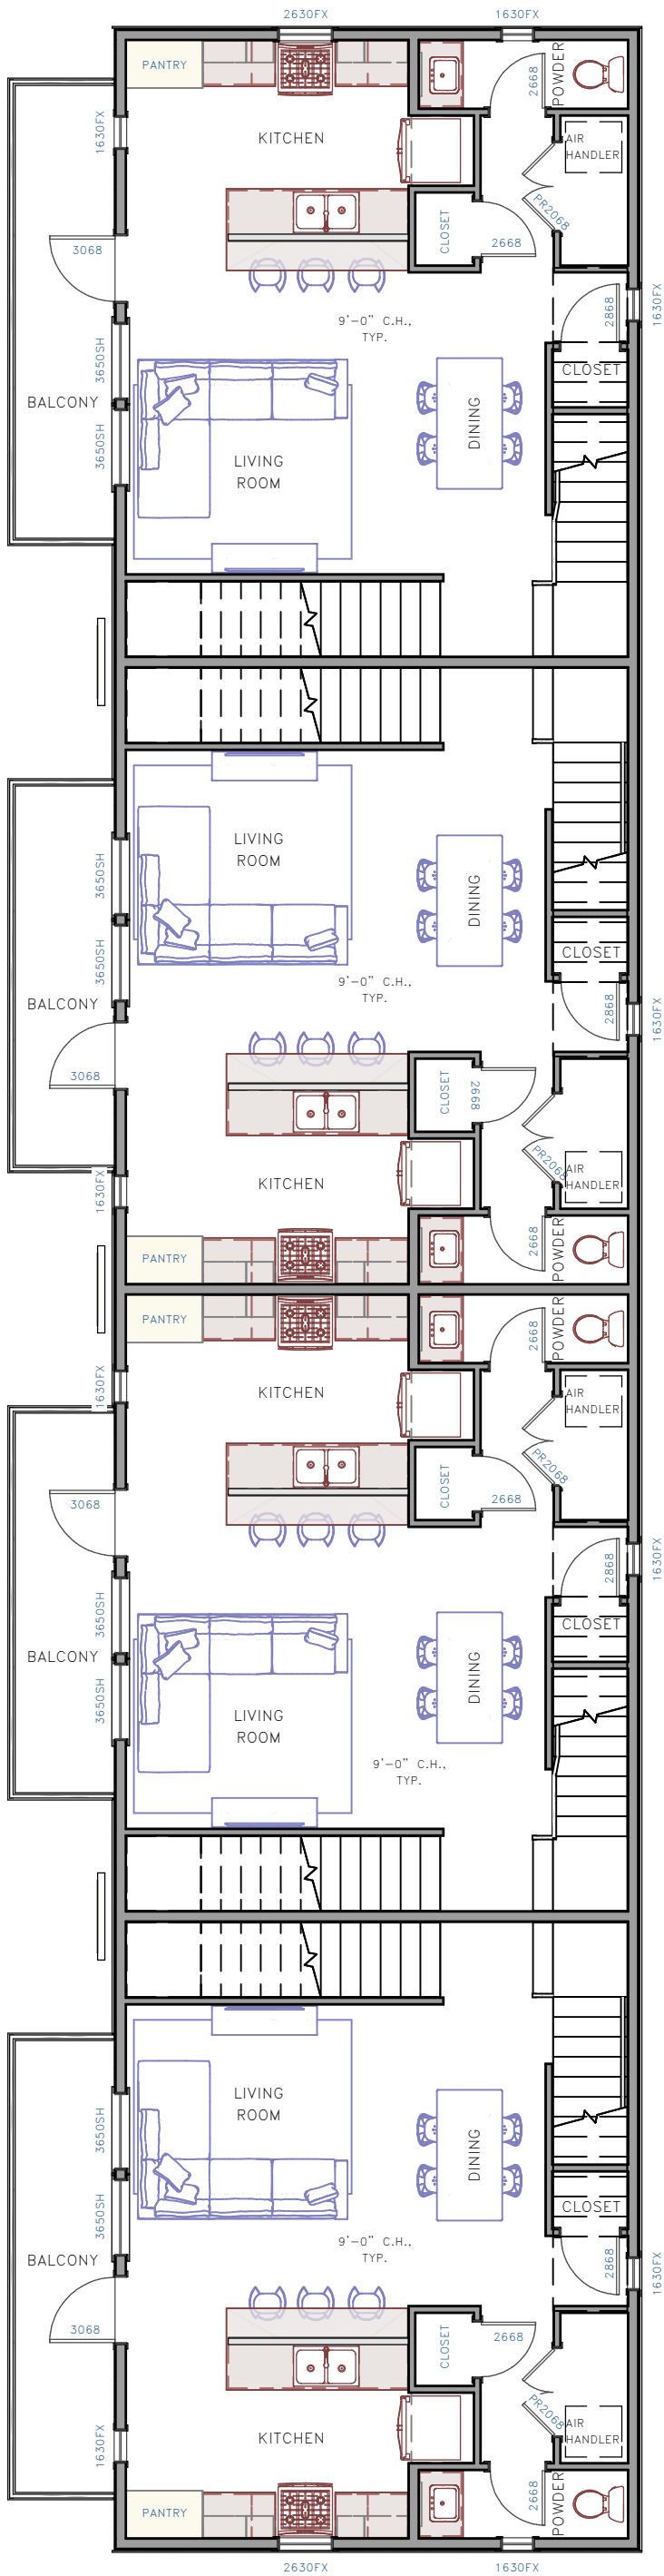


2 SECOND FLOOR PLAN - ALL UNITS

7 MAR 2024 920 MLK FRANKLIN ARCHITECT, LLC SCALE: 1/8" = 1'-0"

NOT FOR REGULATORY APPROVAL, PERMITTING, OR CONSTRUCTION

 


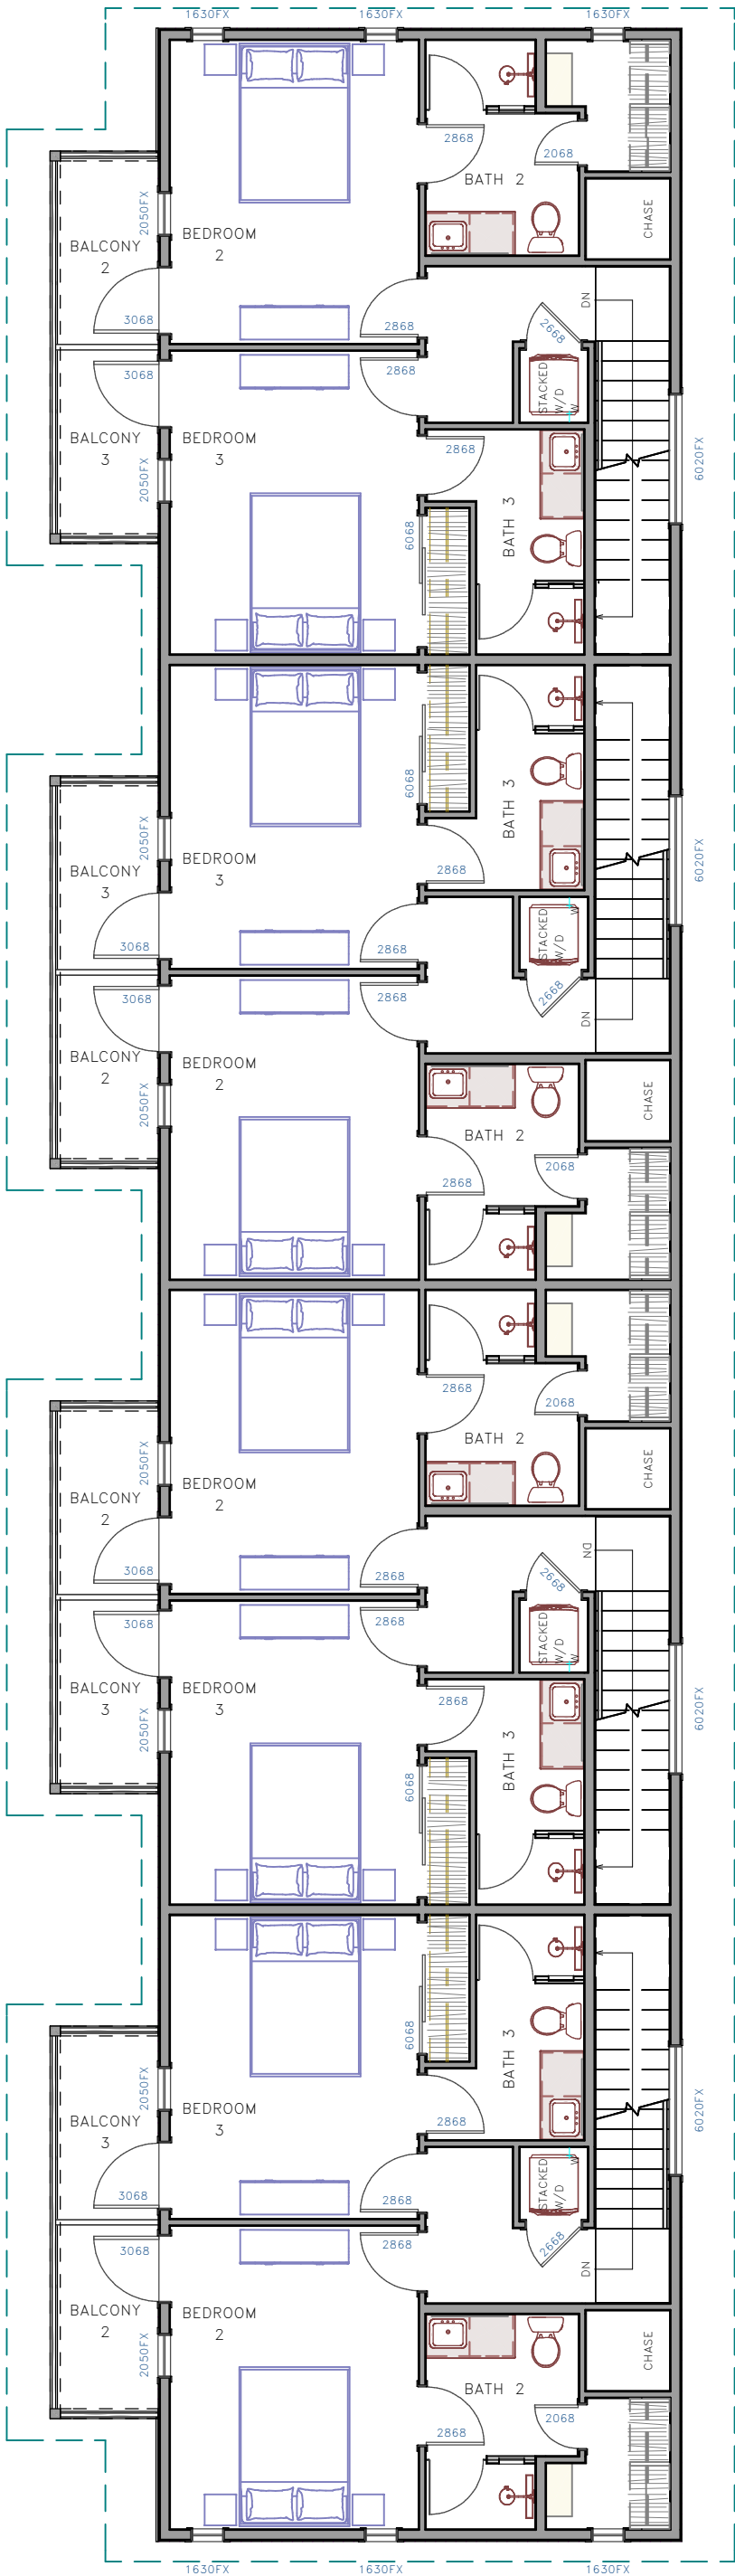


3 THIRD FLOOR PLAN - ALL UNITS

7 MAR 2024 920 MLK FRANKLIN ARCHITECT, LLC SCALE: 1/8" = 1'-0"


NOT FOR REGULATORY APPROVAL, PERMITTING, OR CONSTRUCTION

 

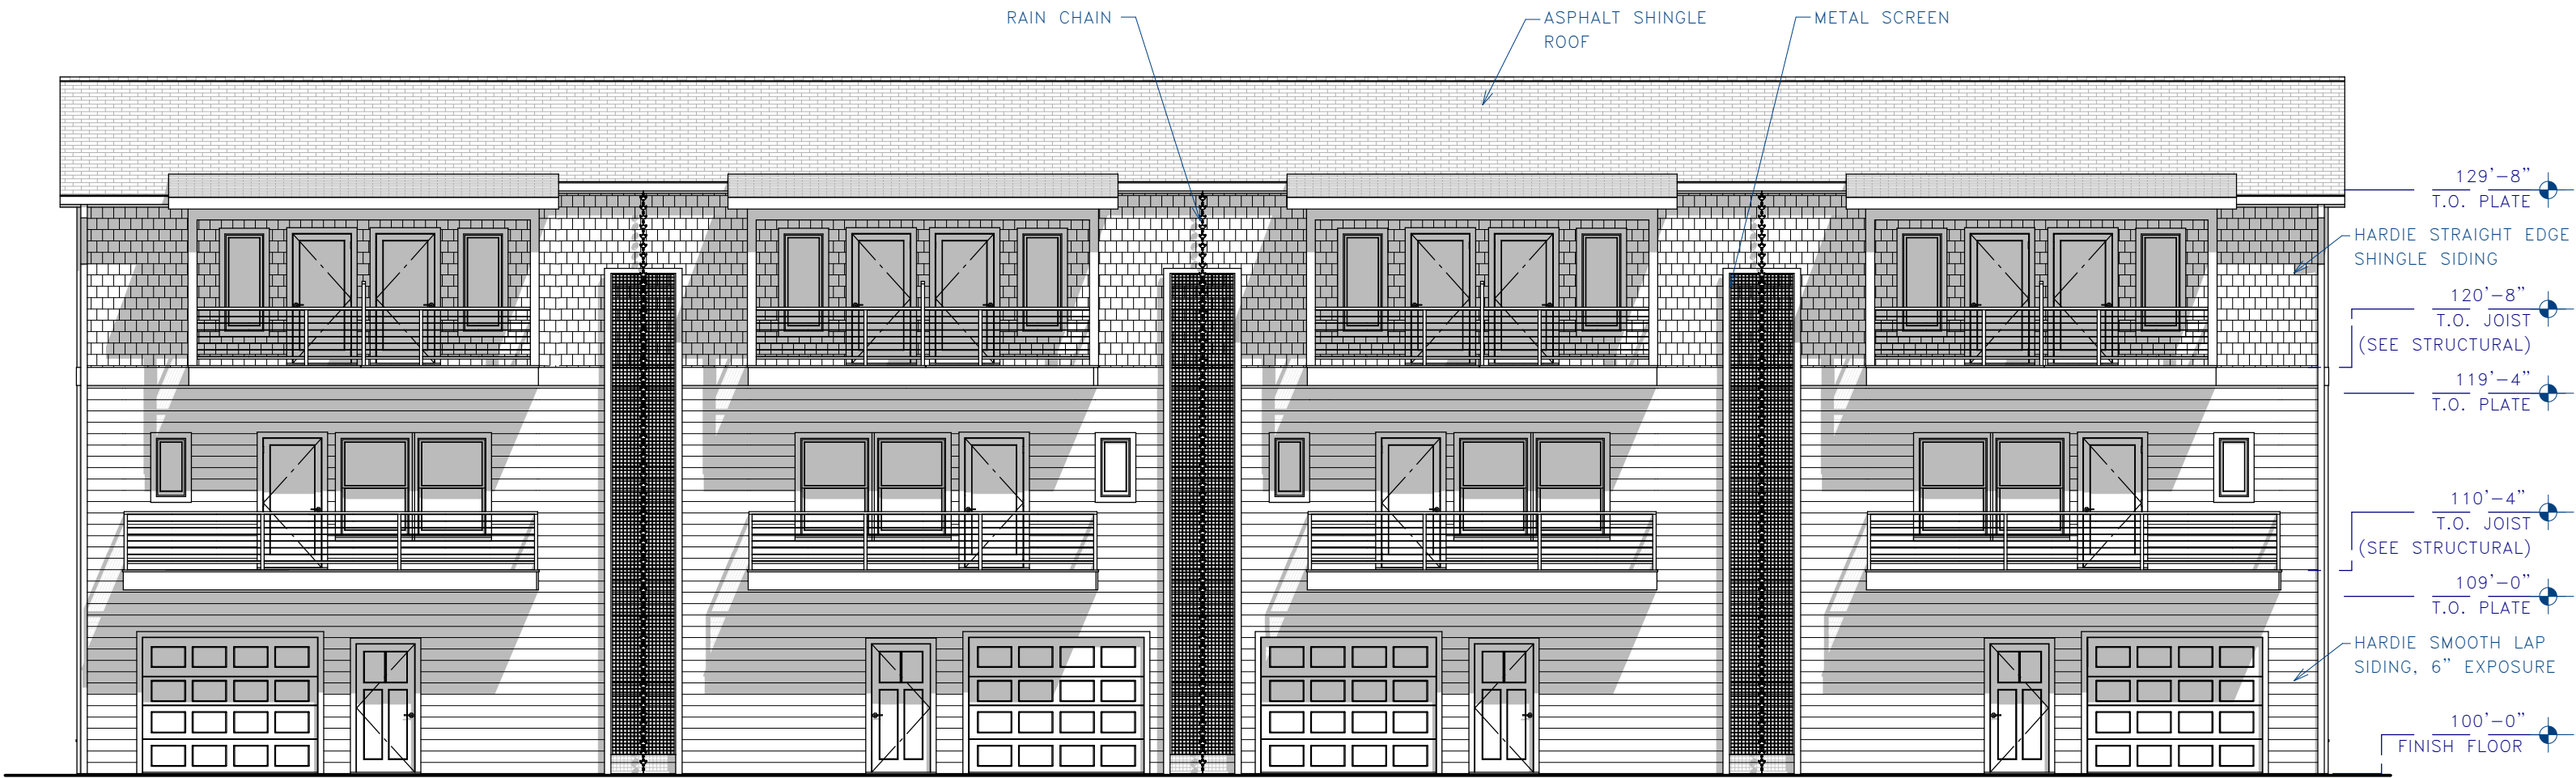


1 WEST ELEVATION

SCALE: 1/8" = 1'-0"

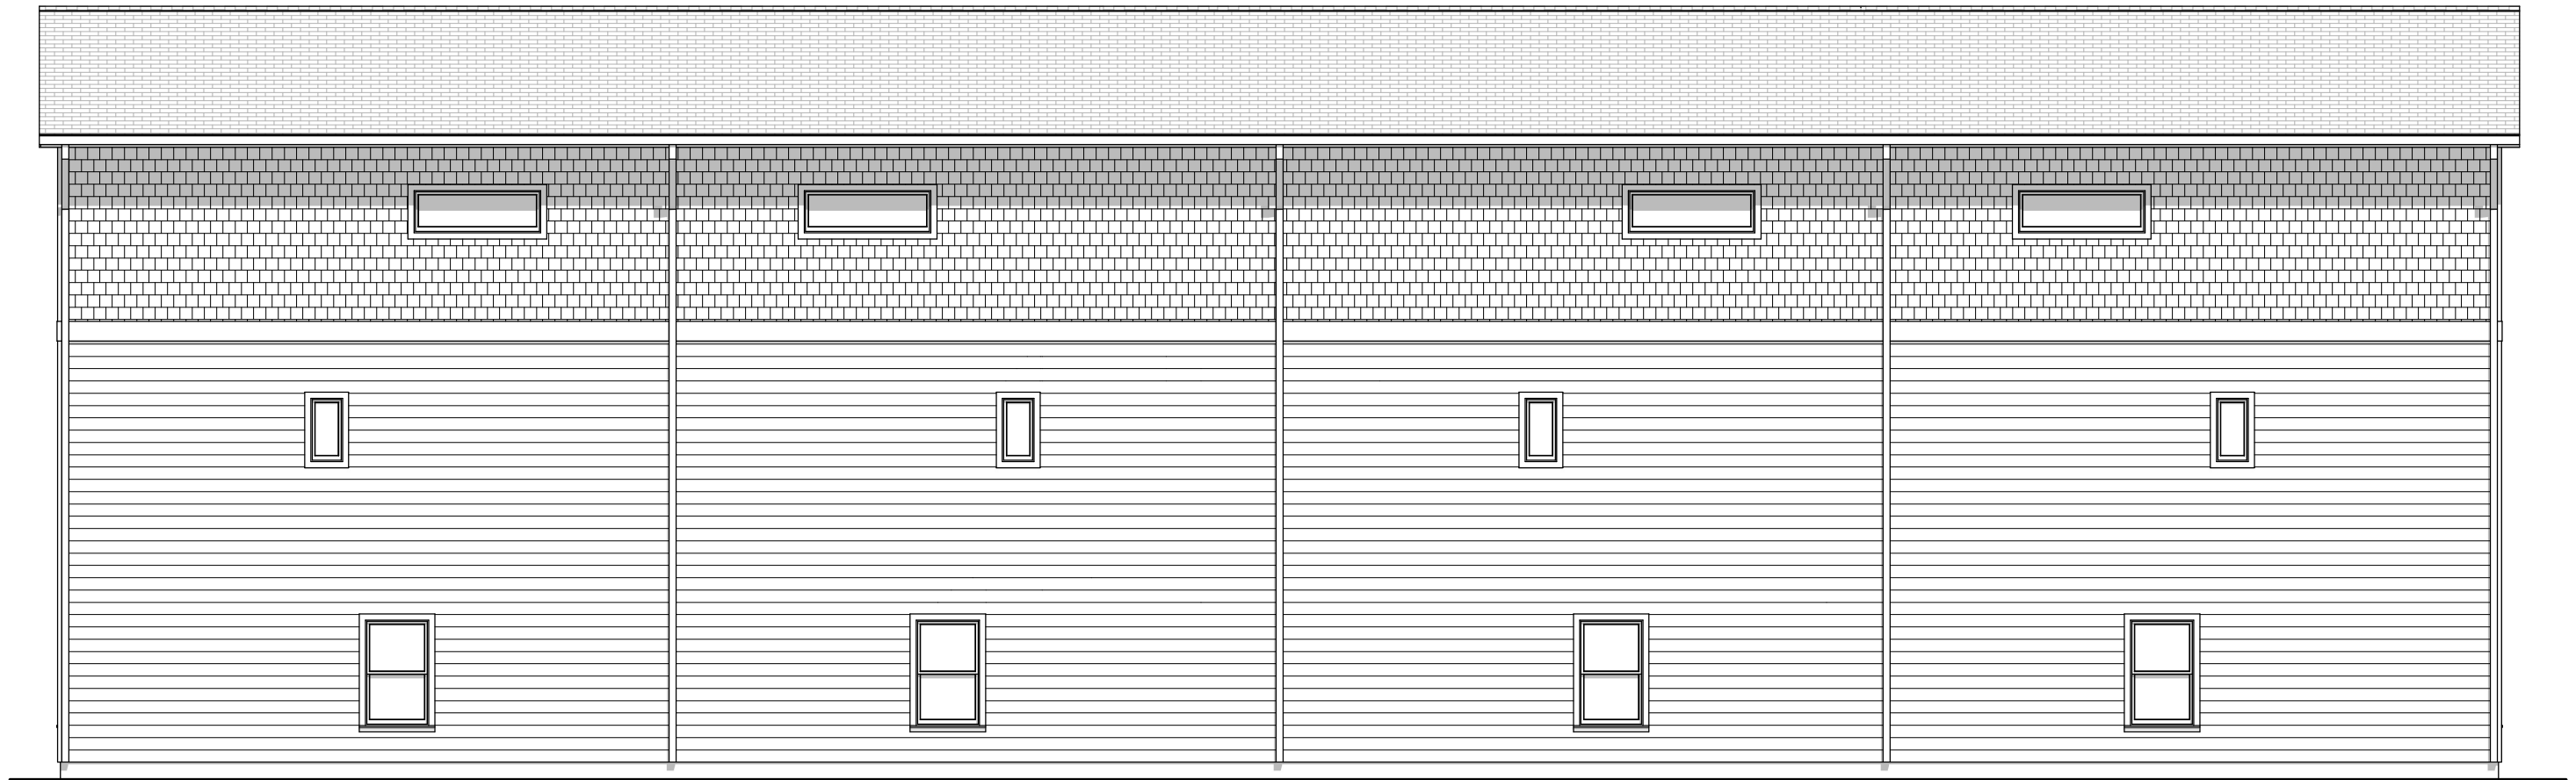


2 EAST ELEVATION

SCALE: 1/8" = 1'-0"

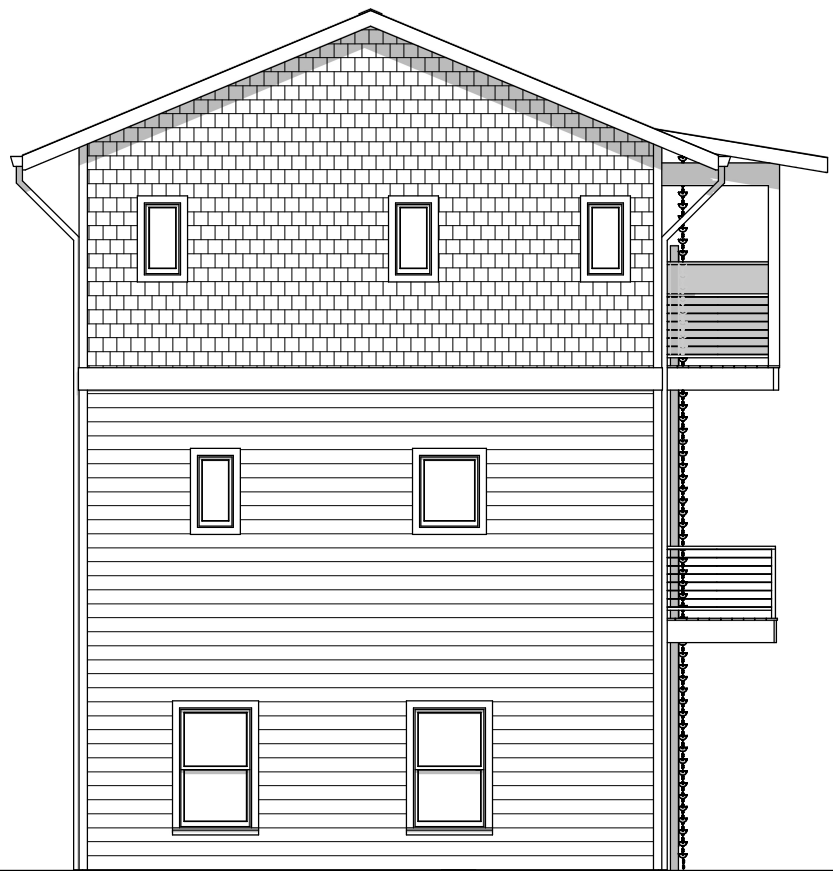



3 NORTH ELEVATION


SCALE: 1/8" = 1'-0"

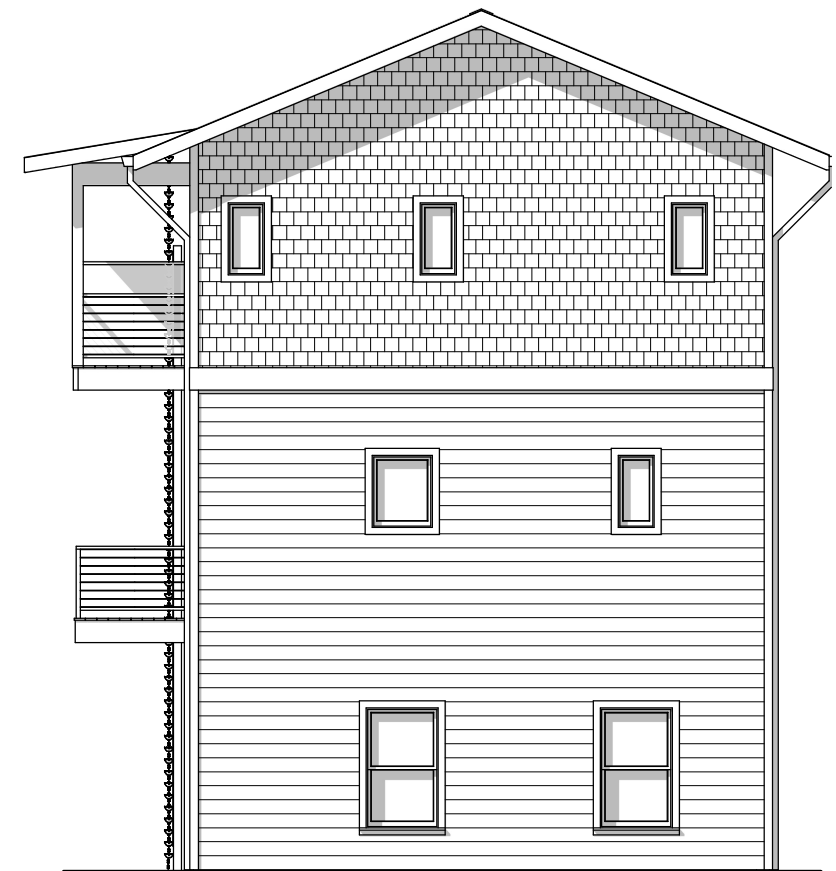

1 SOUTH ELEVATION

SCALE: 1/8" = 1'-0"

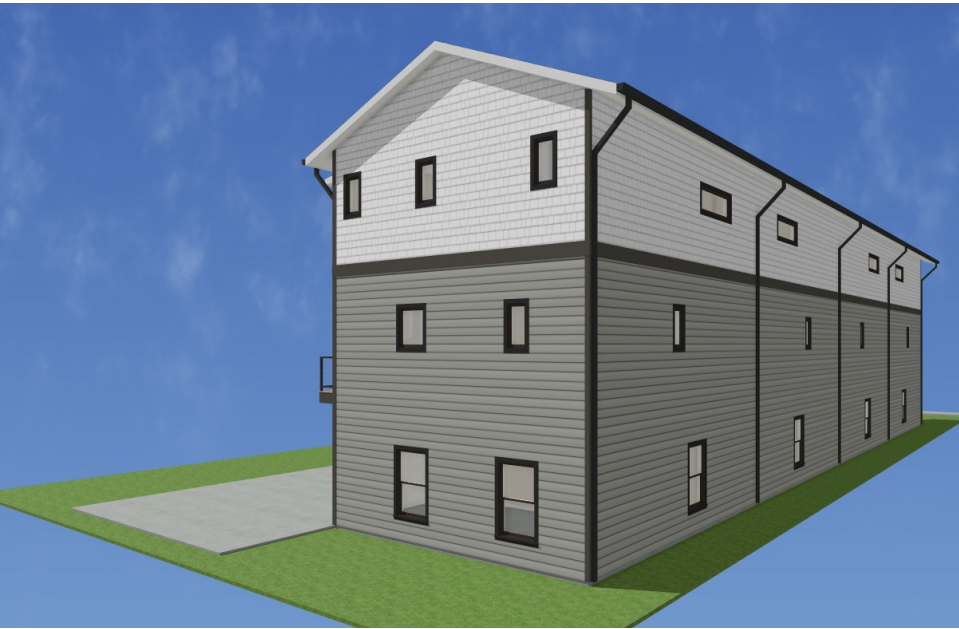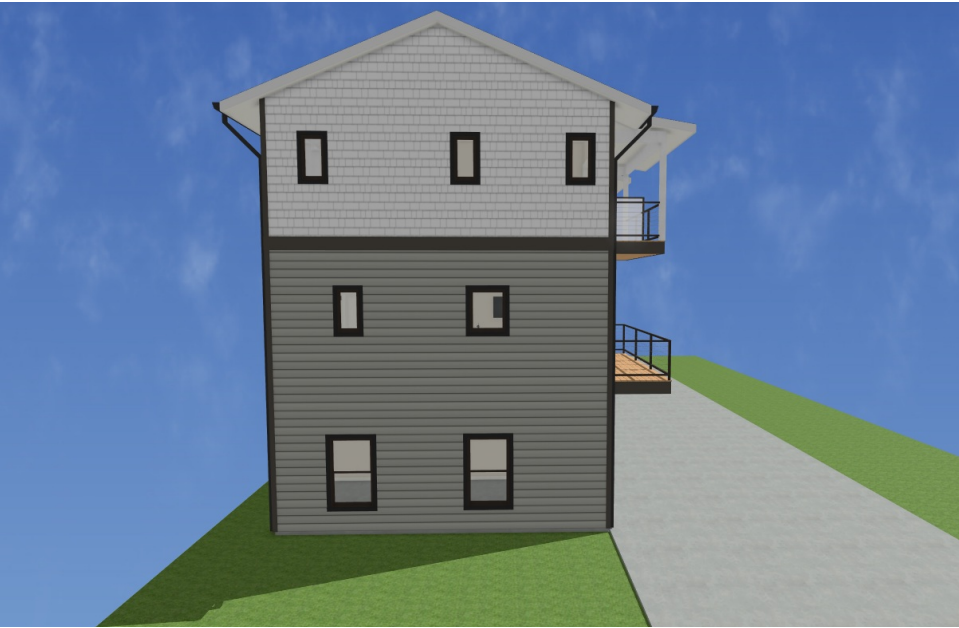


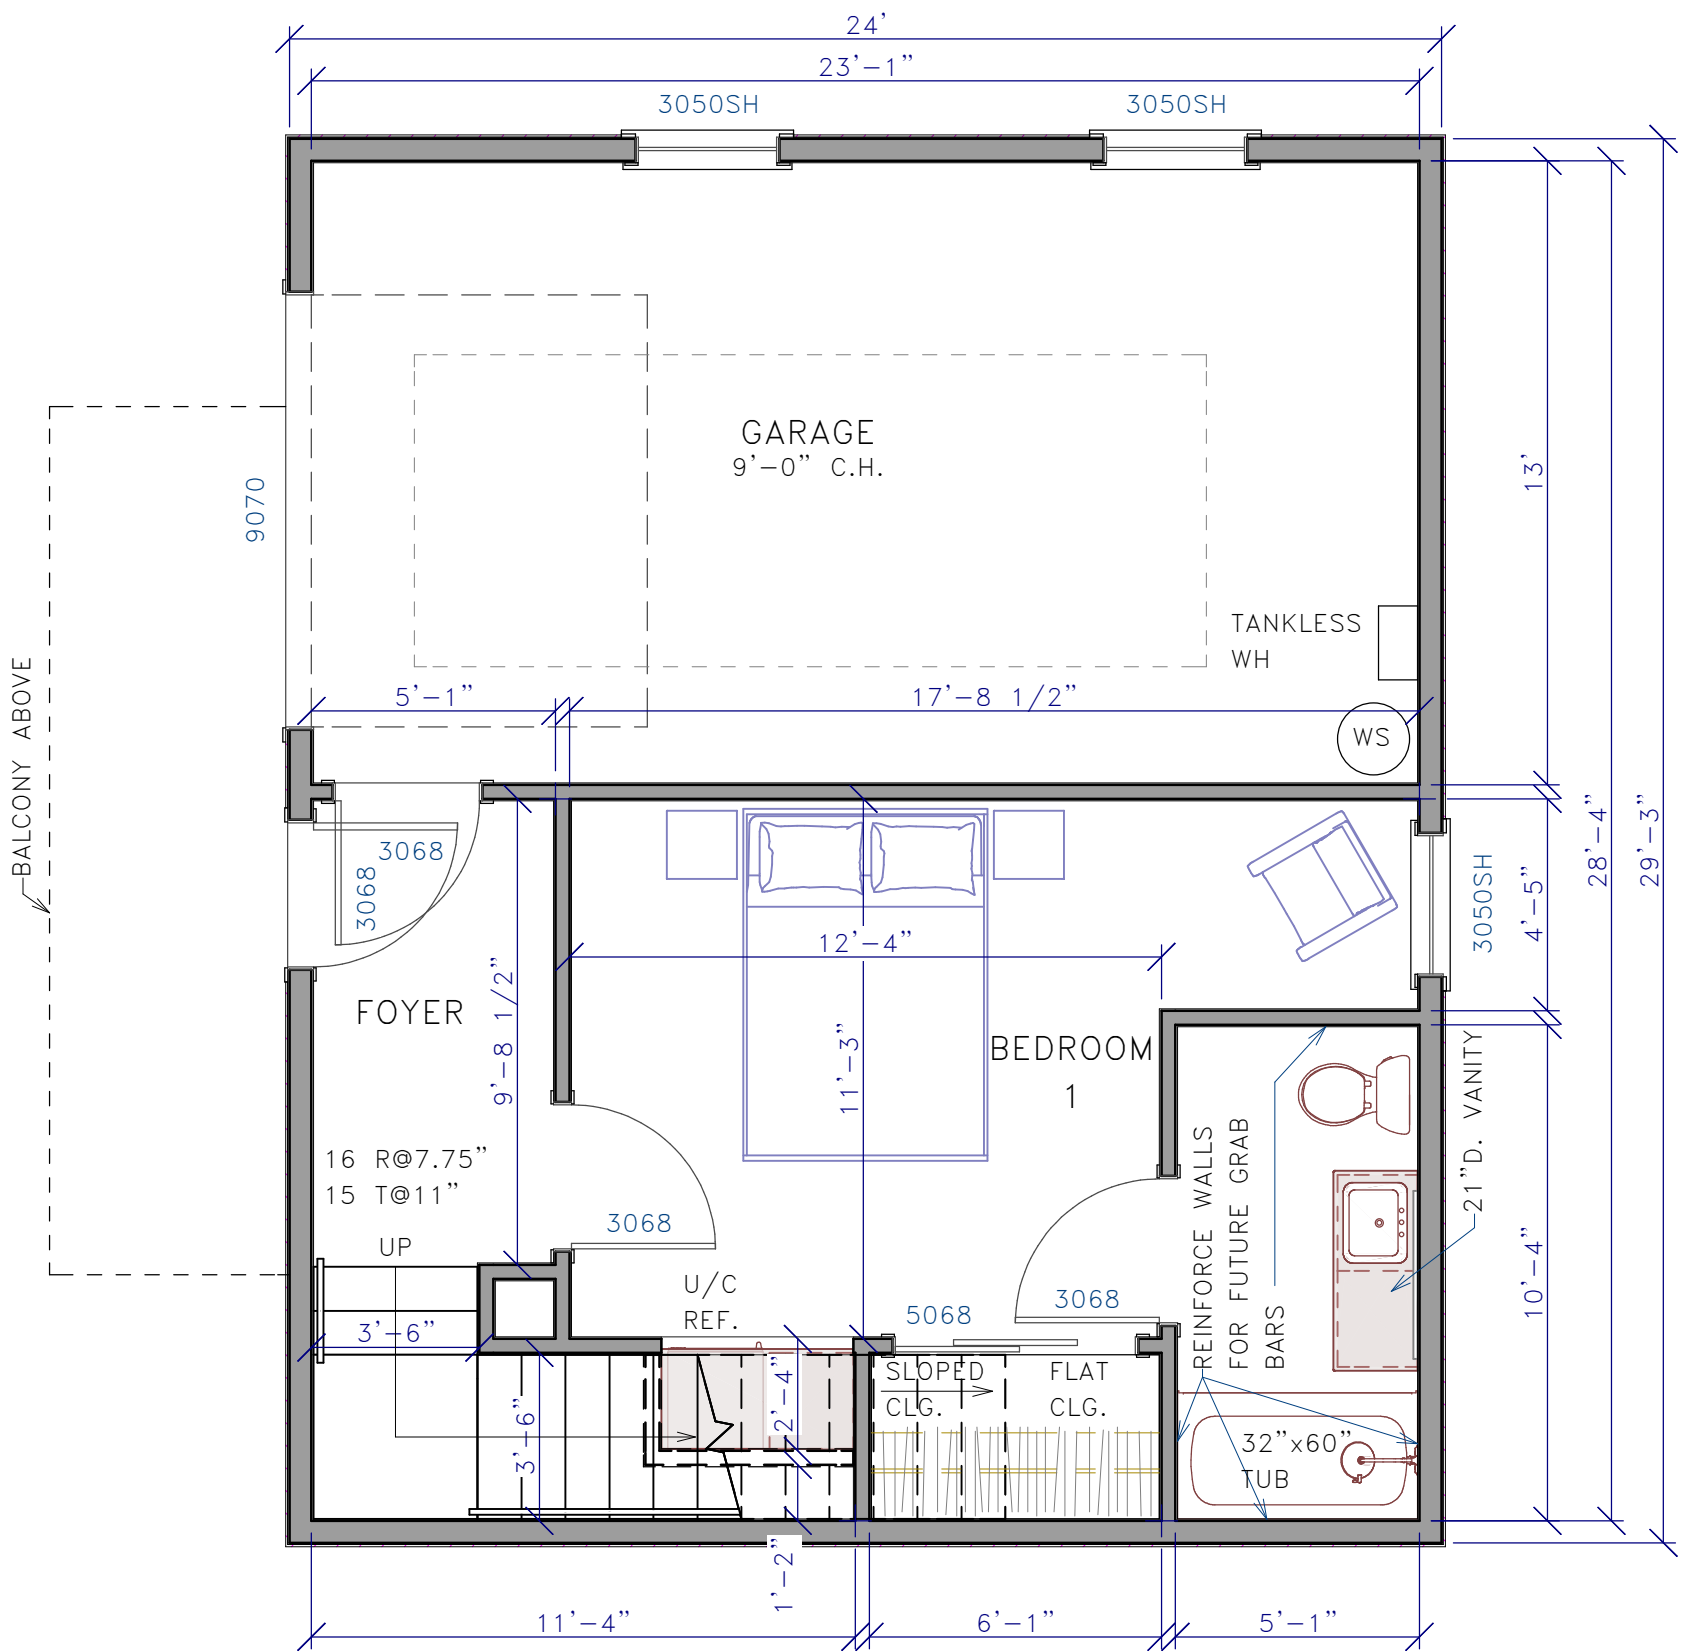


1 FIRST FLOOR PLAN

7 MAR 2024 920 MLK FRANKLIN ARCHITECT, LLC SCALE: 1/4" = 1'-0"

NOT FOR REGULATORY APPROVAL, PERMITTING, OR CONSTRUCTION

 

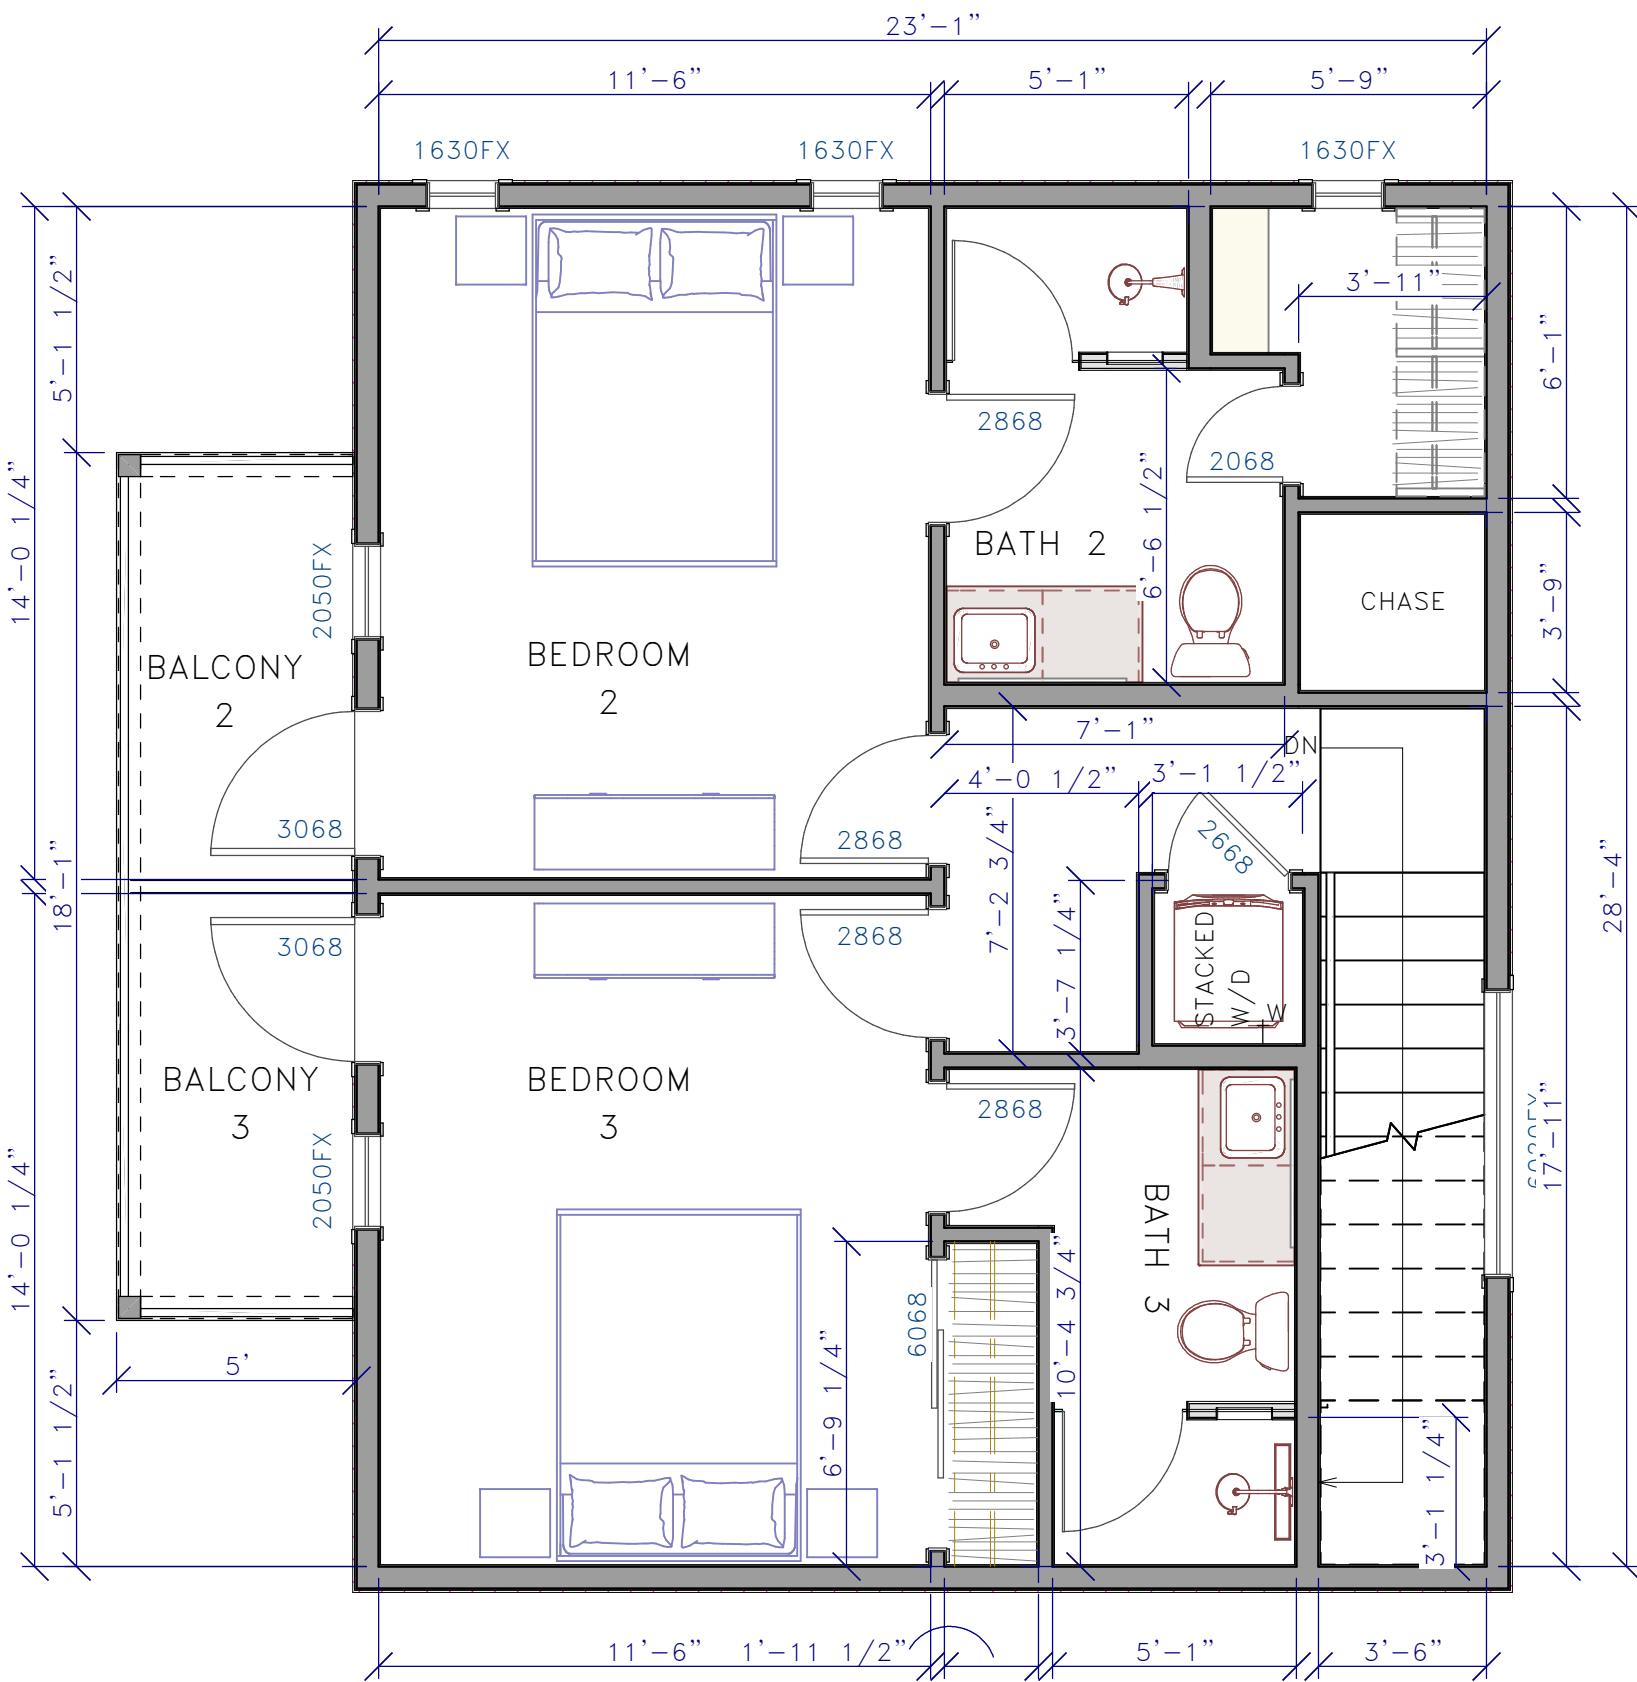

1 THIRD FLOOR PLAN

7 MAR 2024 920 MLK FRANKLIN ARCHITECT, LLC SCALE: 1/4" = 1'-0"

NOT FOR REGULATORY APPROVAL, PERMITTING, OR CONSTRUCTION

