




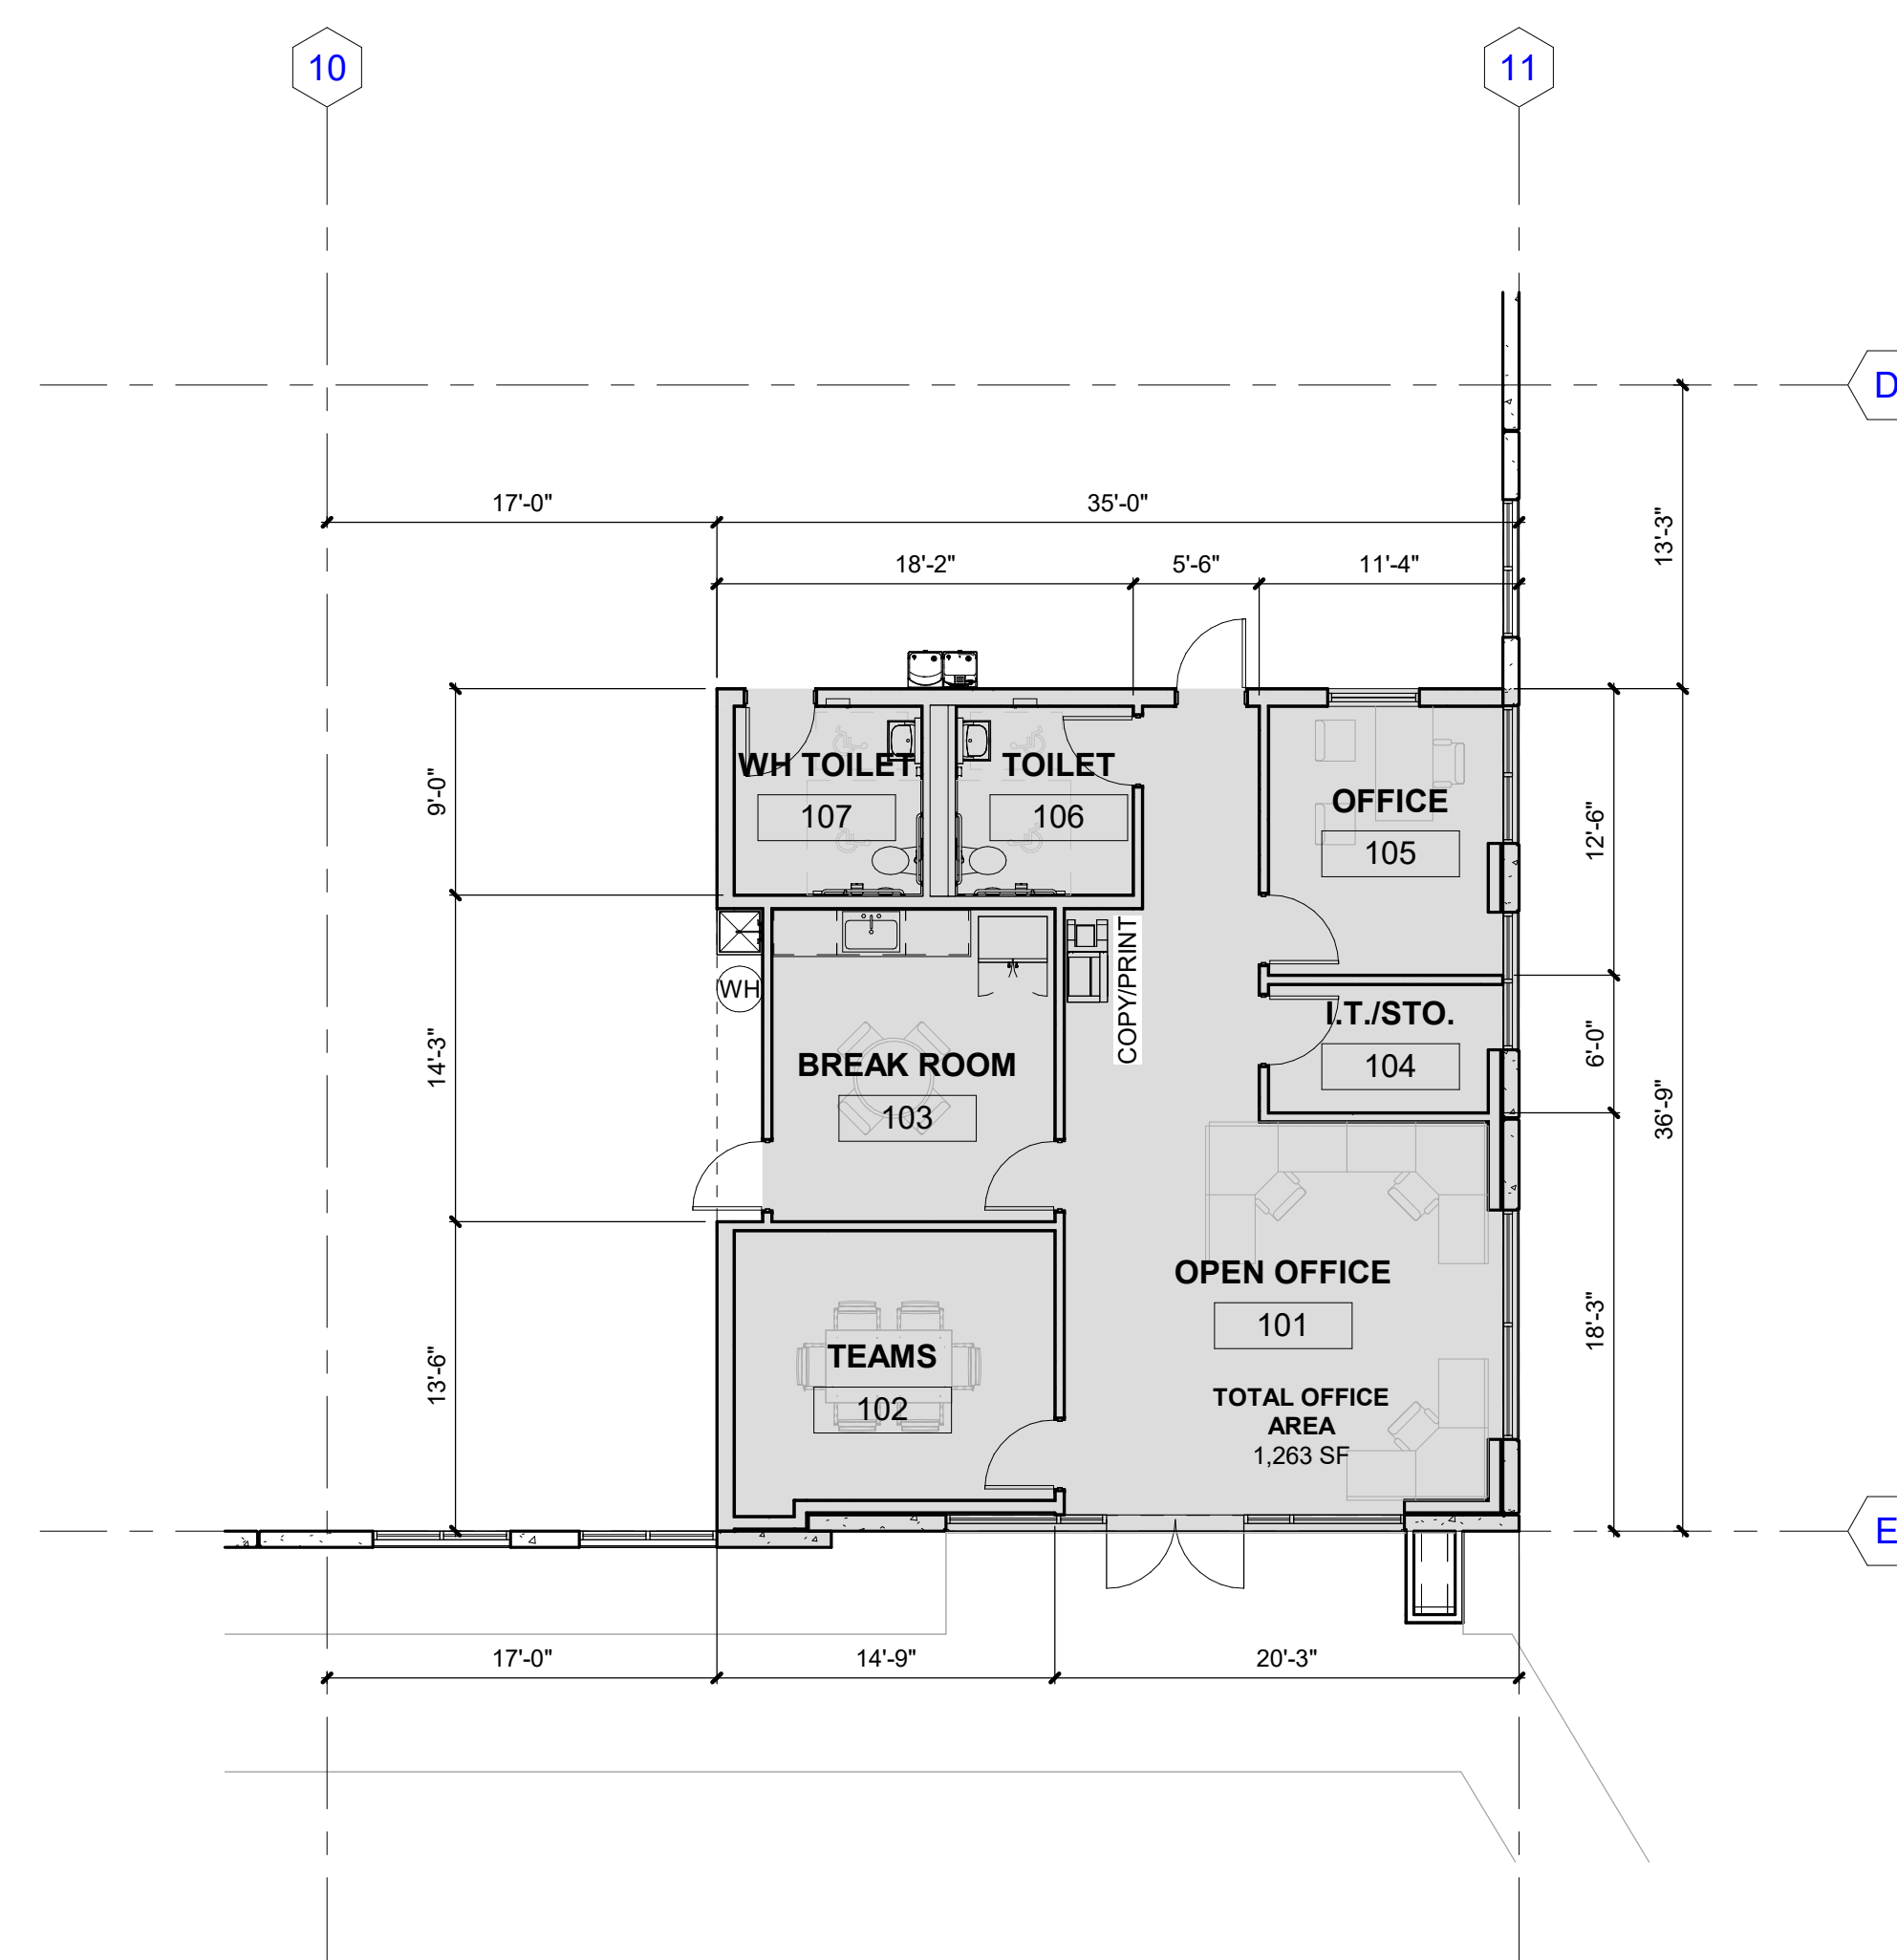

380 Interstate North Pkwy, SE, Atlanta, GA 30339
Suite 210 770.541.1700

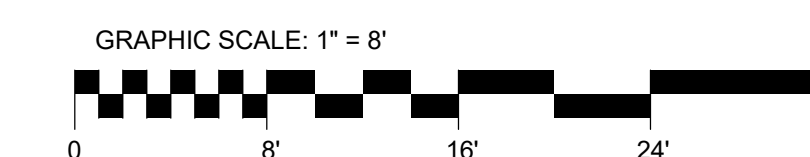

1 OFFICE PLAN
1-20 SCALE: 1/8" = 1'-0"

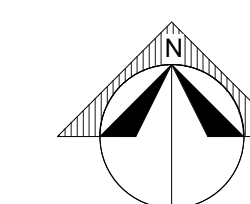

FIRST GULF PH.1
OFFICE TI
JACKSONVILLE, FL

SCHEMATIC
FLOOR PLAN

1-20