

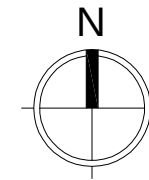
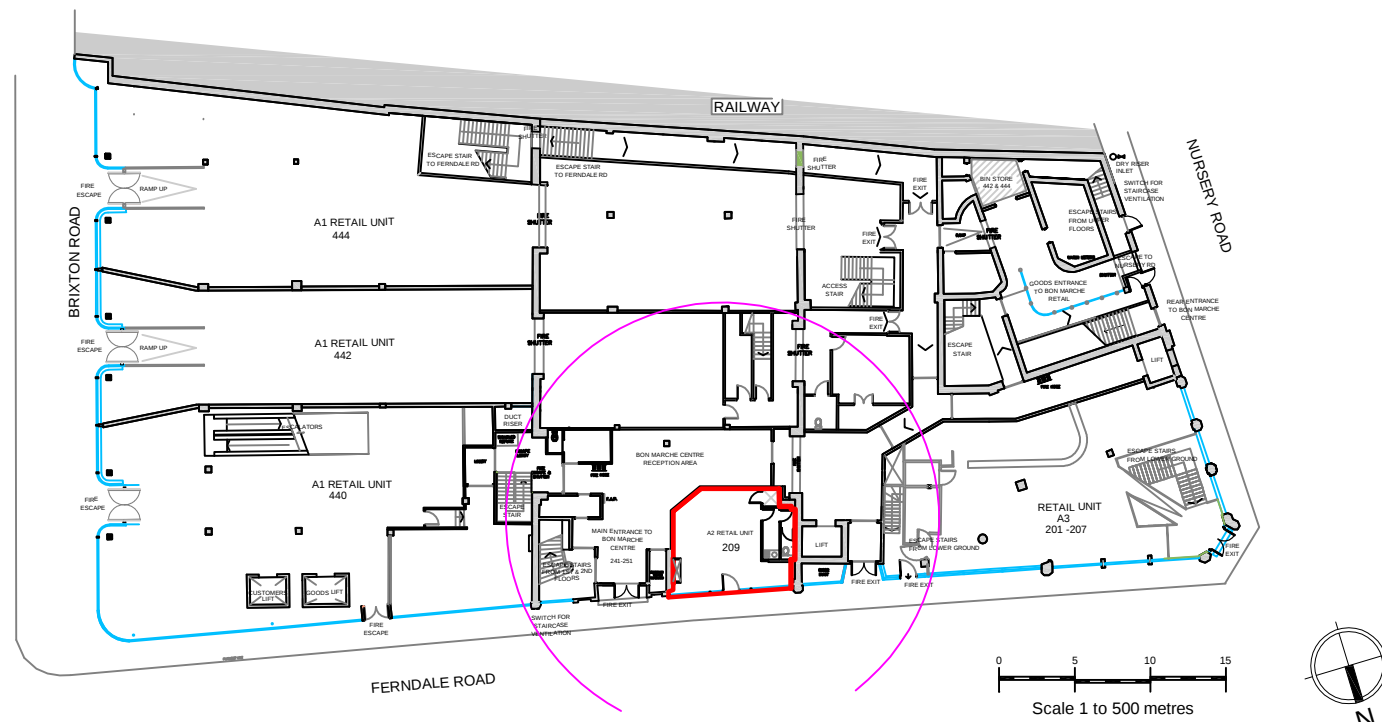


Ground Floor Plan 1:500

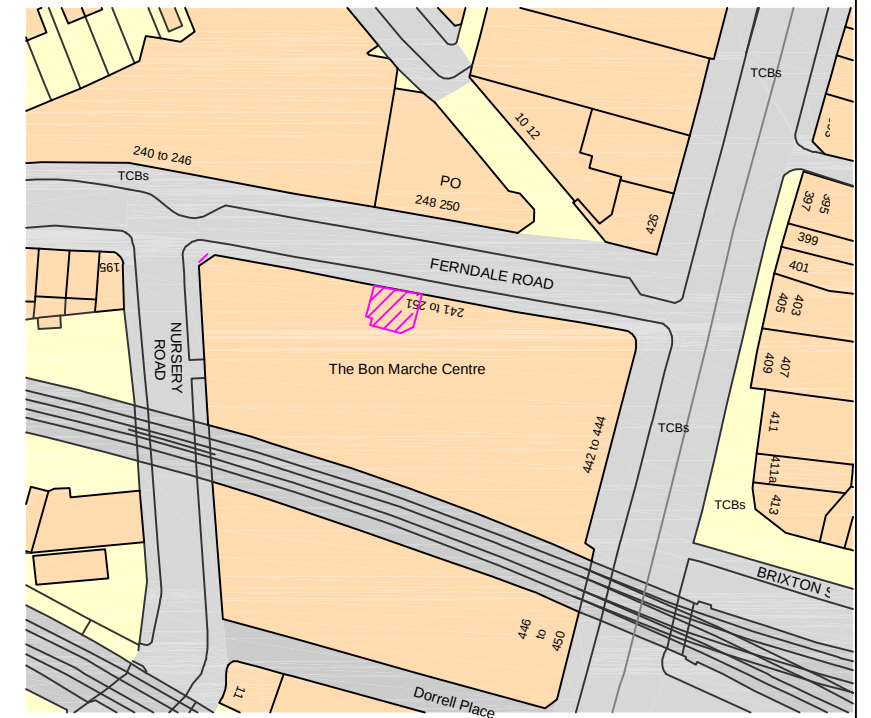


Location Plan Scale 1:1250

 

ce Survey, (c) Crown Copyright 2013. All rights reserved. Licence number 100022432

Lease Plan 1:200

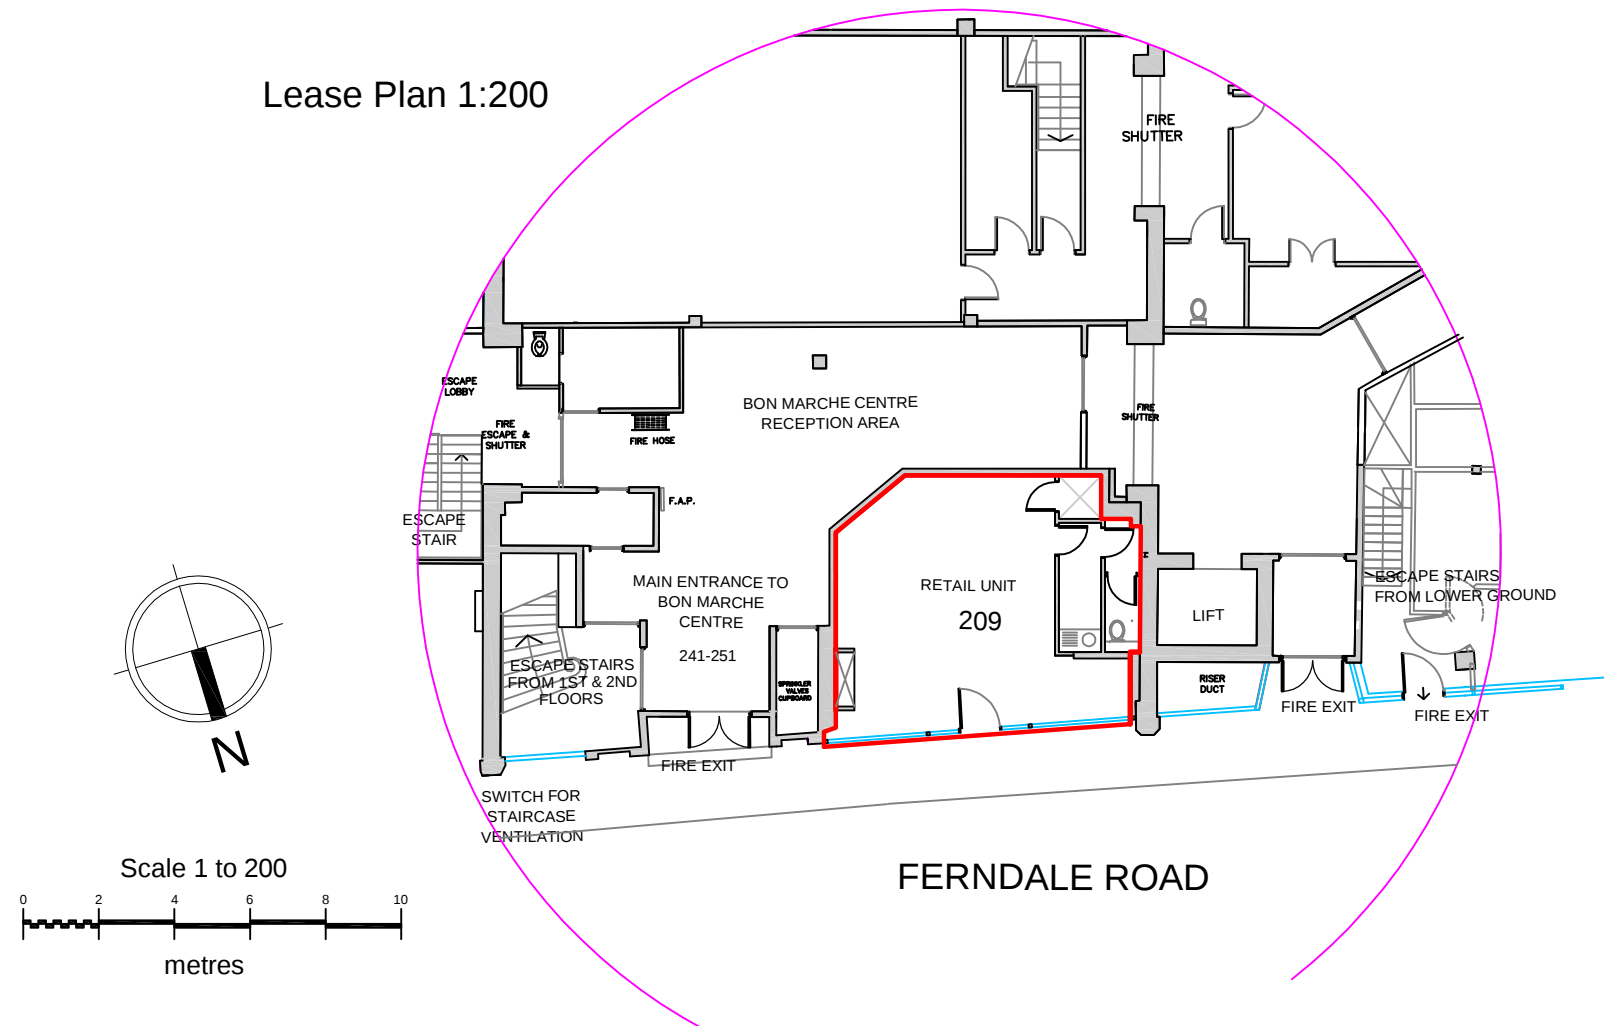

This drawing is for use as a lease plan only and must be reproduced at A3 to maintain scale. If printing from a pdf ensure no scaling or fit to page options are selected.

Extent of lease is shown in red and must be checked by all parties. Common parts edged in blue (if shown). Whole of site location is shaded in magenta.

This drawing is the copyright of Property Briefing Ltd and shall not be reproduced in whole or in part without their permission, all rights reserved.



Property Briefing Ltd
Tel - 02070 997729
work@property-briefing.com

Lease Plan
Ground floor retail unit

Location
209 Ferndale Road
Brixton
London SW9 8BA

Client

Scale
1 : 200 [at A3]

Dwg No
BM2206

Date
06Jun22