




REFERENCES

 Net Internal Area

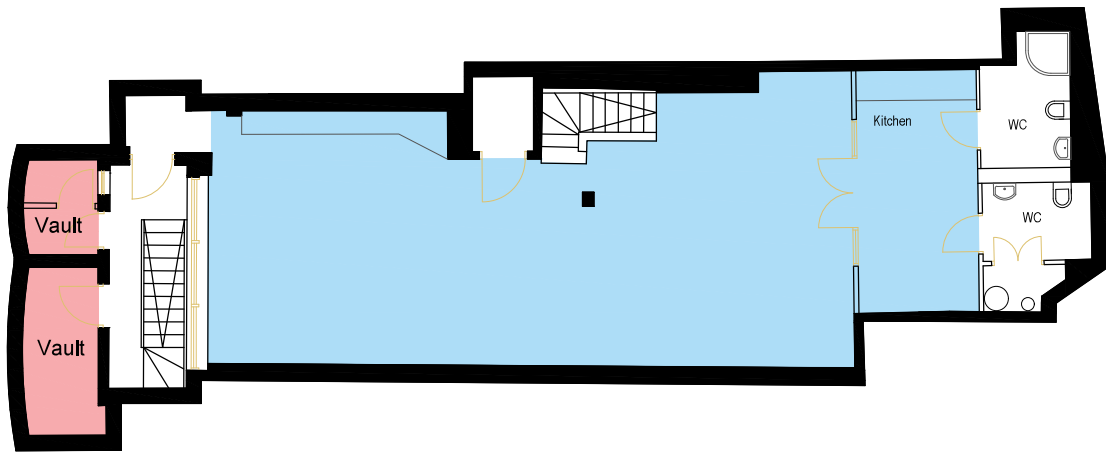

Lower Ground

 

0m  5m
Scale 1:100

Mortimer Street

28 Mortimer Street
London
W1W 7RF

Drawing Name **Lower Ground Level Floor Plan** Scale **1:100**

Date	Revision	Project Number	Description	Rev	Date
11/04/23	00	23.02.2560	Property Survey	0/0	11/04/23

NOTES


REFERENCE KEY

sterlingtemple


0203 4639225
www.sterlingtemple.com

REFERENCES

Net Internal Area

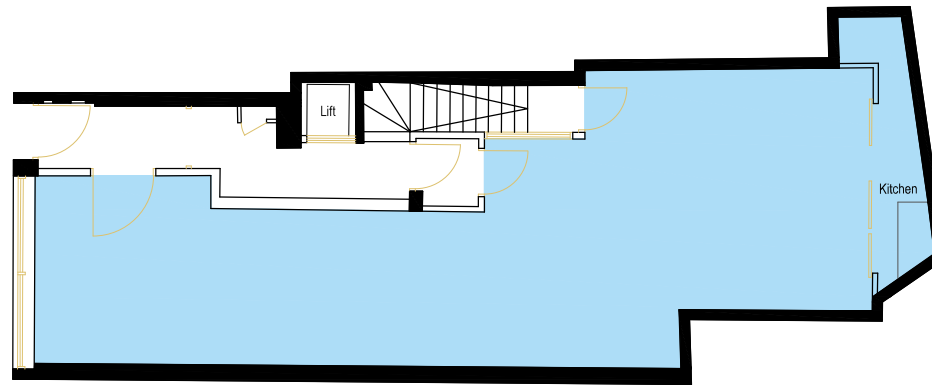

Ground Level

 

0m 5m
Scale 1:100

Mortimer Street

28 Mortimer Street
London
W1W 7RF

Drawing Name: Ground Level Floor Plan
Scale: 1:100

Date	Revision	Project Number	Description	Rev	Date
11/04/23	00	23.02.2560	Property Survey	0/0	11/04/23

NOTES

REFERENCE KEY

sterlingtemple

0203 4639225
www.sterlingtemple.com