



FLOORS / ELEVATIONS

(Ground-level access to each floor from respective parking areas)

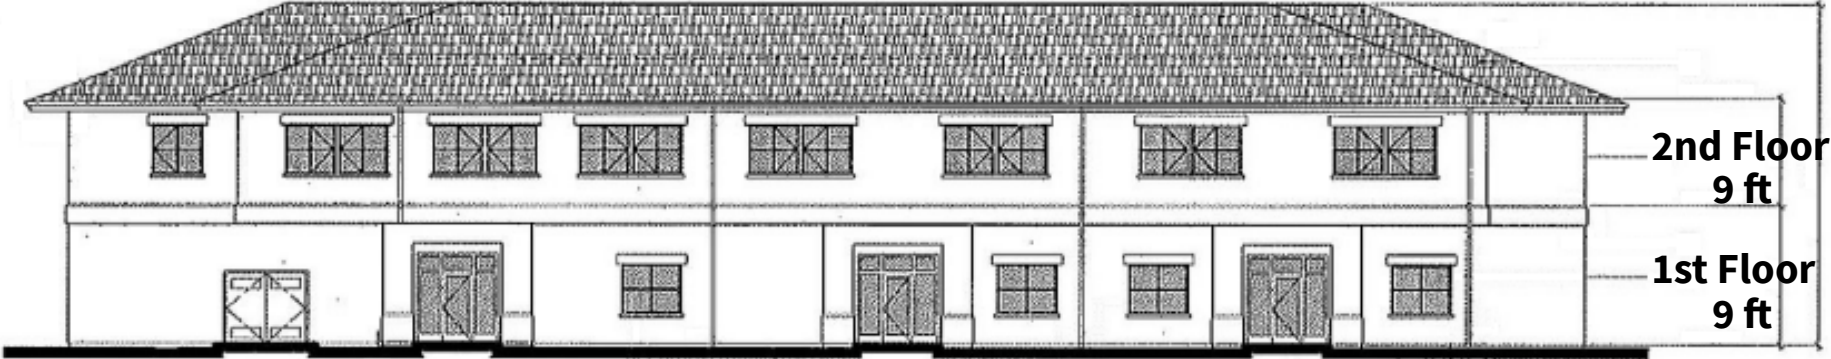

3 SOUTH ELEVATION
SCALE: 1/8"=1'-0"

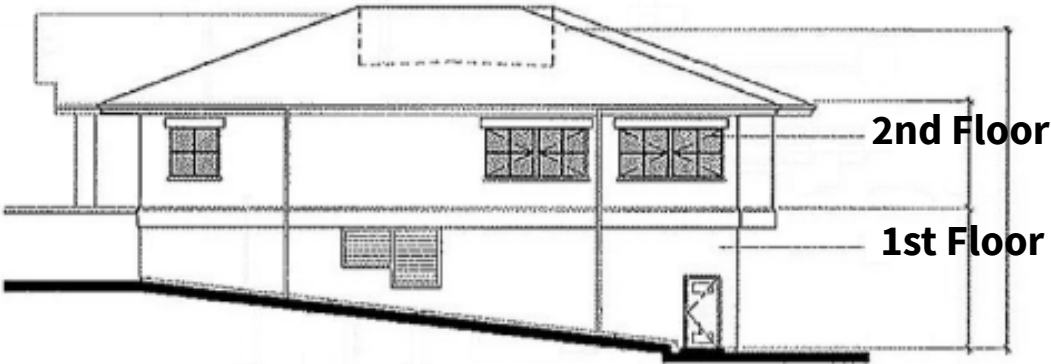

4 WEST ELEVATION
SCALE: 1/8"=1'-0"



101 Wilson Road