




Exhibit B

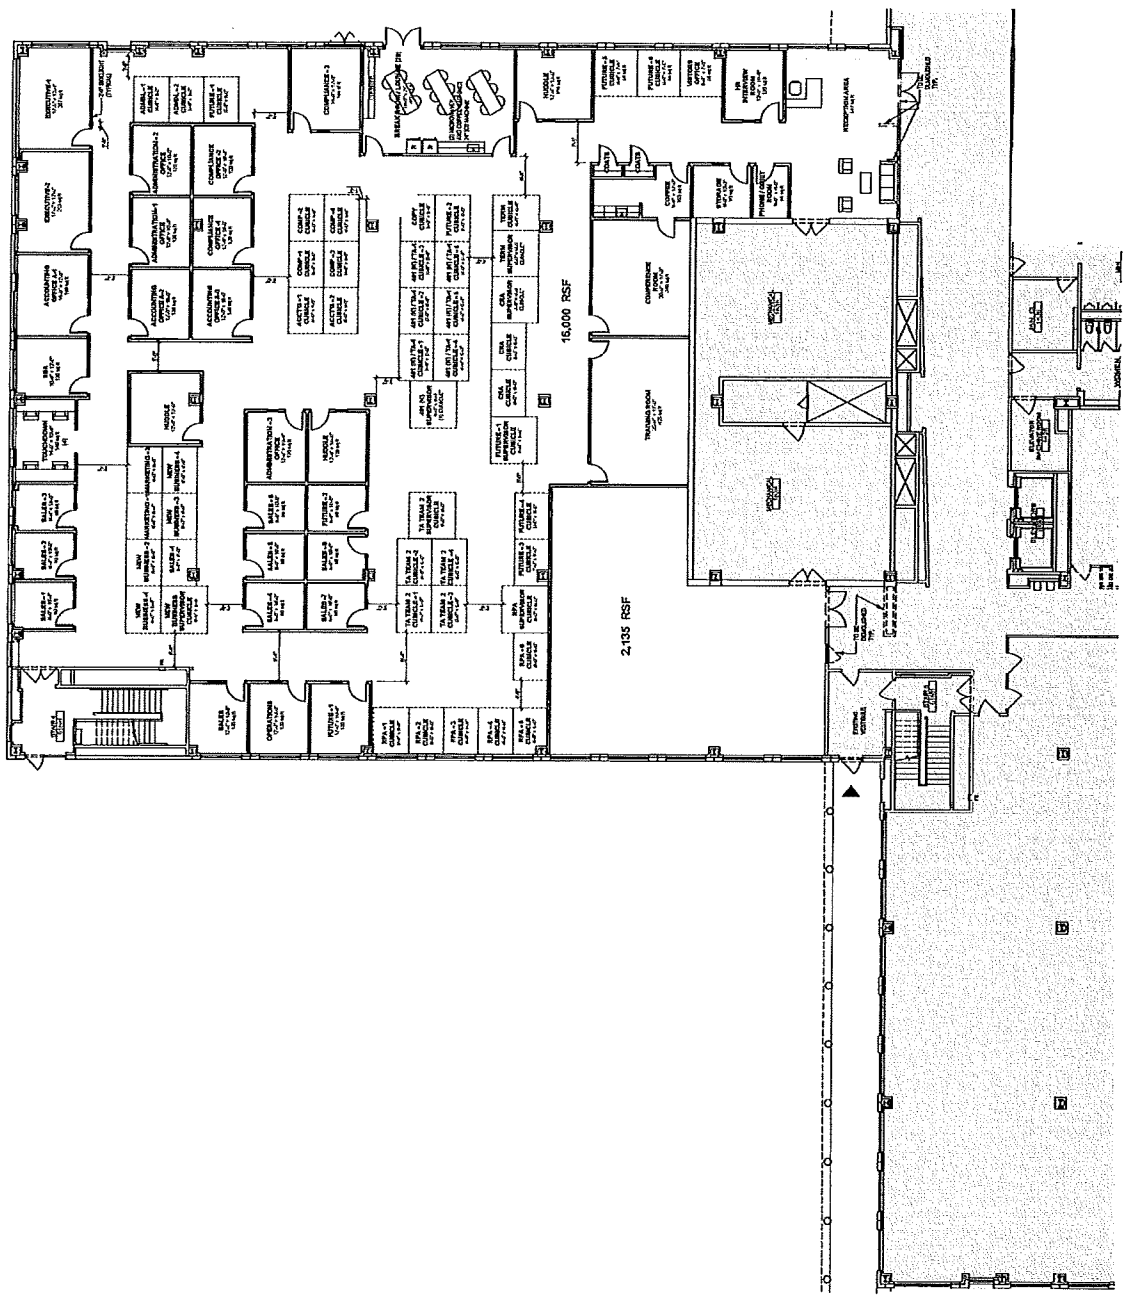

- KEYNOTES**
- 1. 2' x 4' - 1/2" x 1/2"
 - 2. 2' x 4' - 1/2" x 1/2"
1 SPACE PLAN FIRST FLOOR PLAN
 SCALE: 1/4" = 1'-0"

Project Name:
BENETRENDS
 1000 STATE STREET
 BOSTON, MA 02114

Project Info/Status:

- Alteration
- Design Phase
- Not For Construction
- For Pricing
- For Permit
- Review
- For Construction

Revisions:

No.	Date	Description
1	10/20/05	ISSUED FOR PERMIT

Job No.: 05-001
Checked By: TH
Date: 10/20/05
Scale: As Shown
Drawing Title: FIRST FLOOR PLAN

A-111