


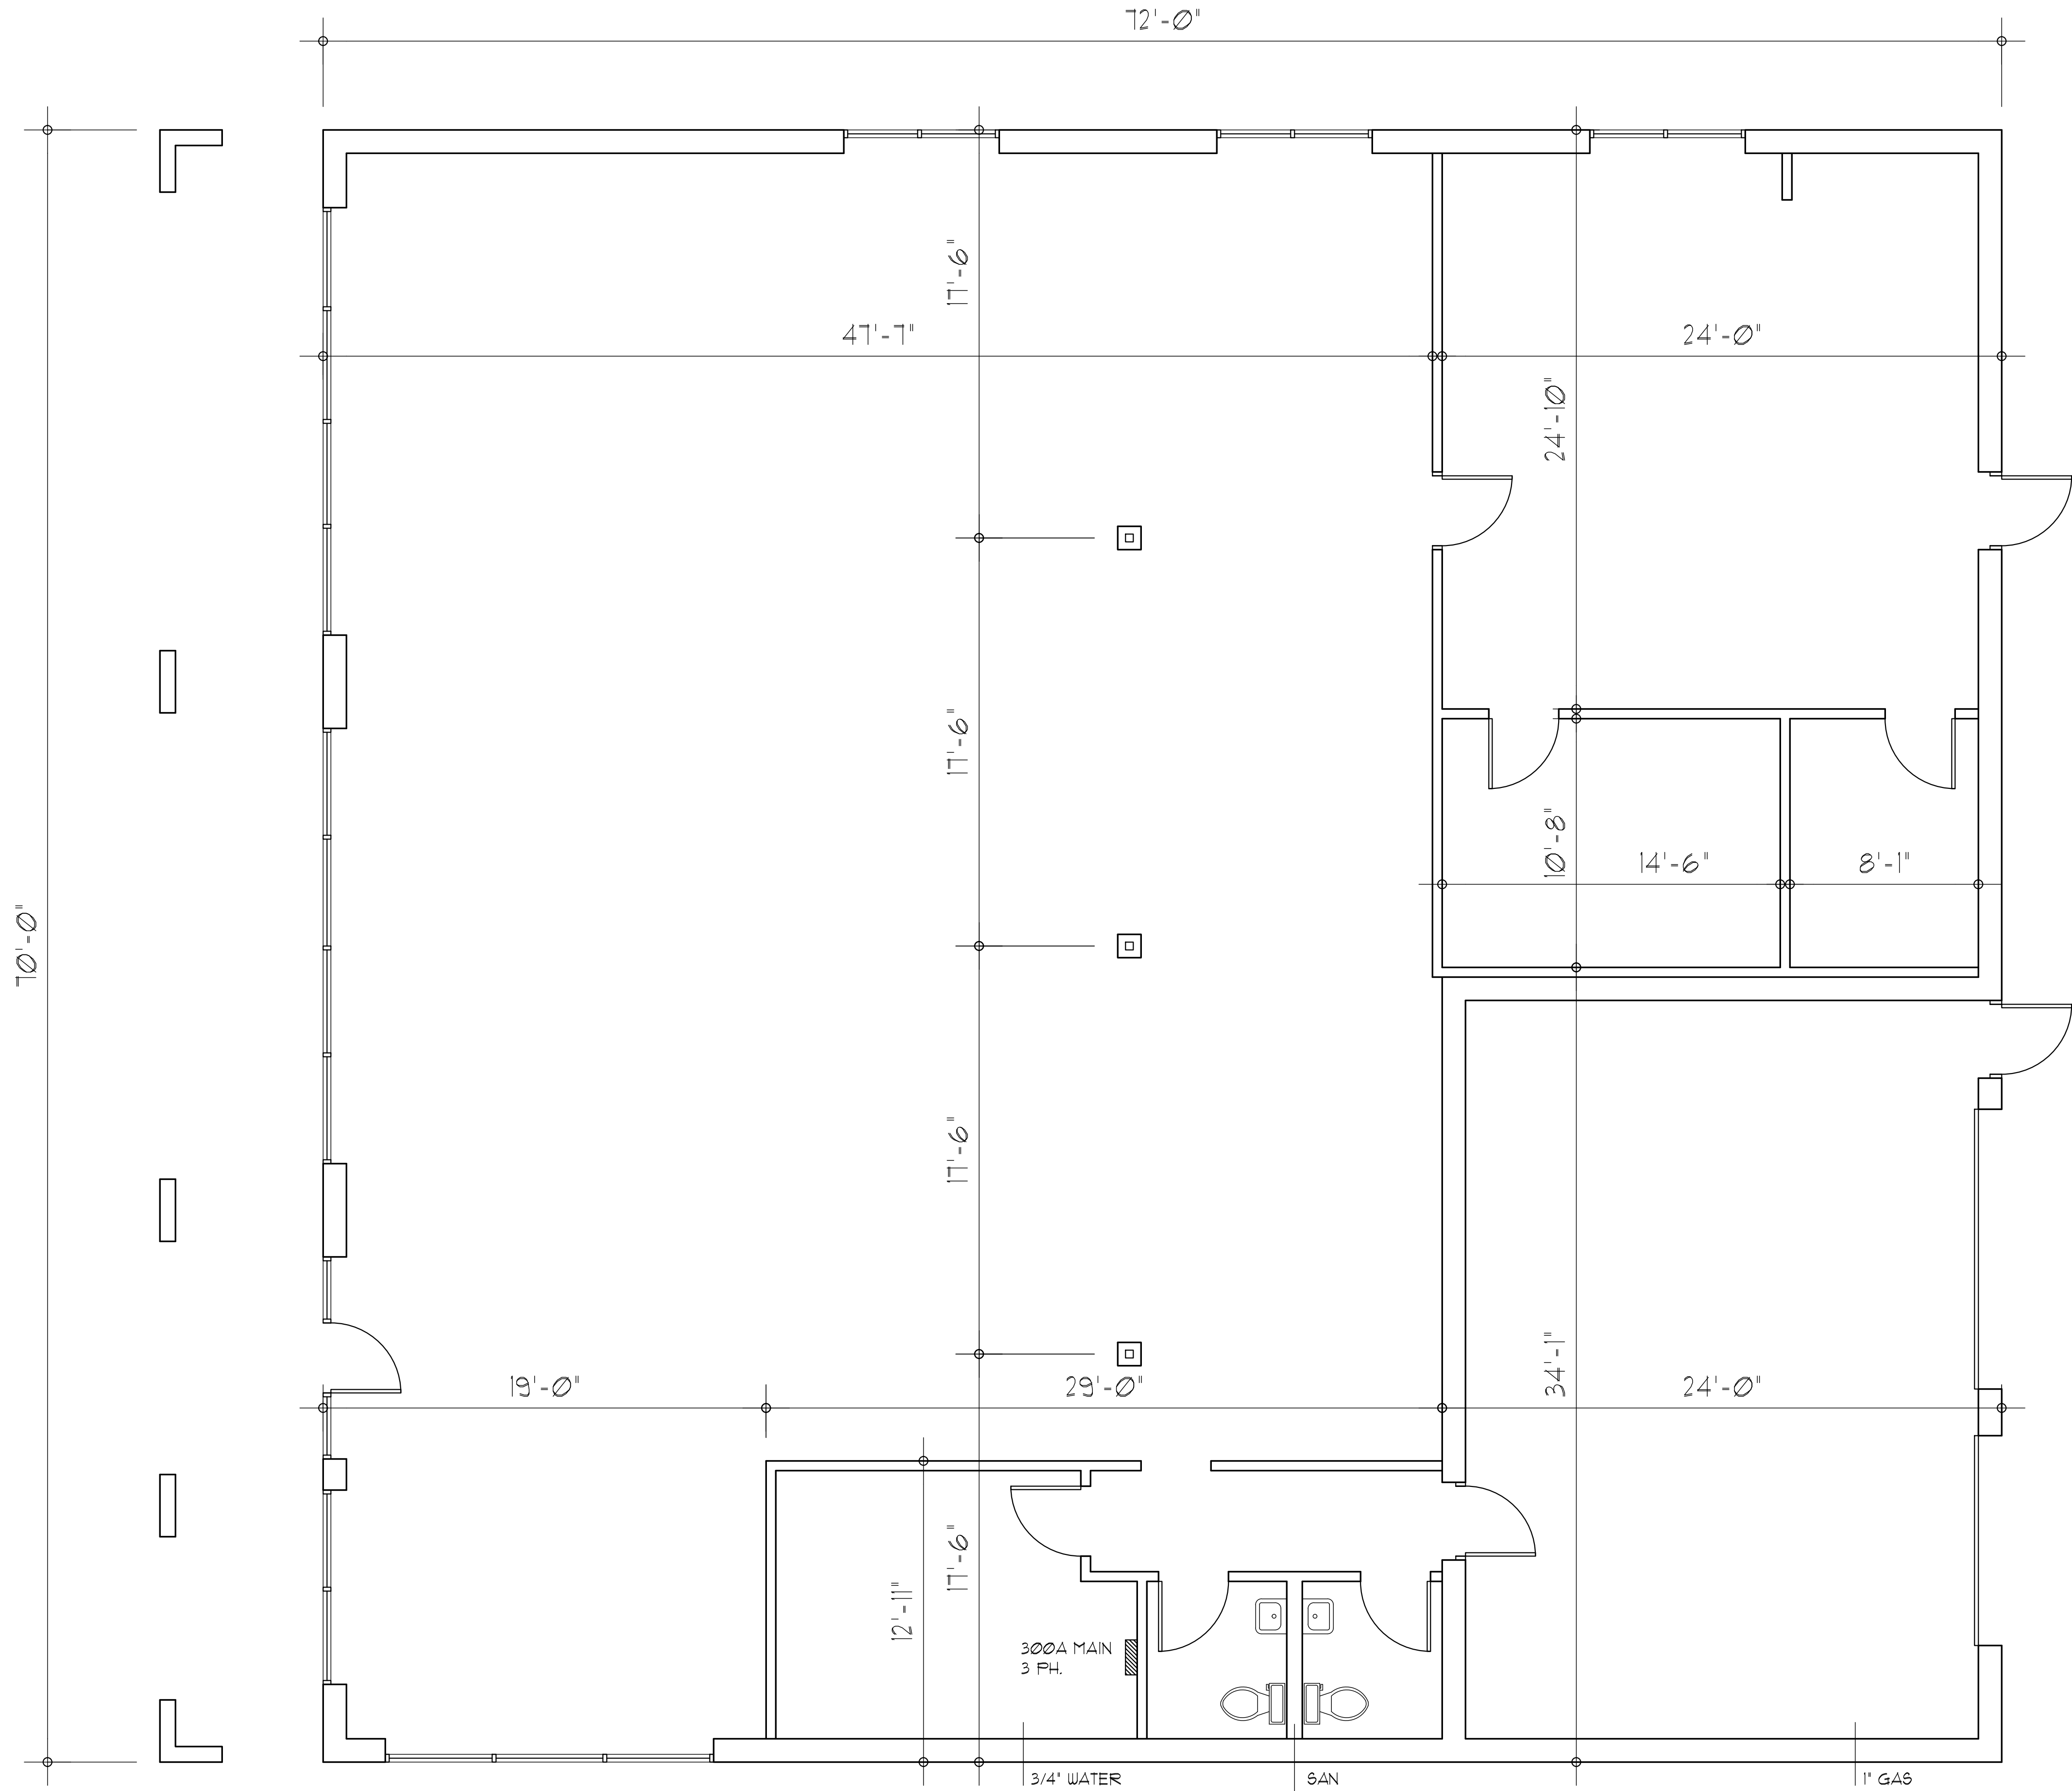

FLOOR PLAN
1/4" = 1'-0"

PRELIMINARY
NOT FOR CONSTRUCTION

BASE PLAN
1020 NORTH LEXINGTON-SPRINGMILL ROAD
ONTARIO, OH 44906

the seckel
group, ltd., AIA
240 park avenue west
mansfield, ohio 44902
(419) 524-5050 (419) 524-5062
seckelgroup@embarqmail.com

job	21a035
date	06-14-21
sheet info	drawing description
drawn, checked	AAA, BBB
revisions	
drawing no.	1