


# SUITE 300

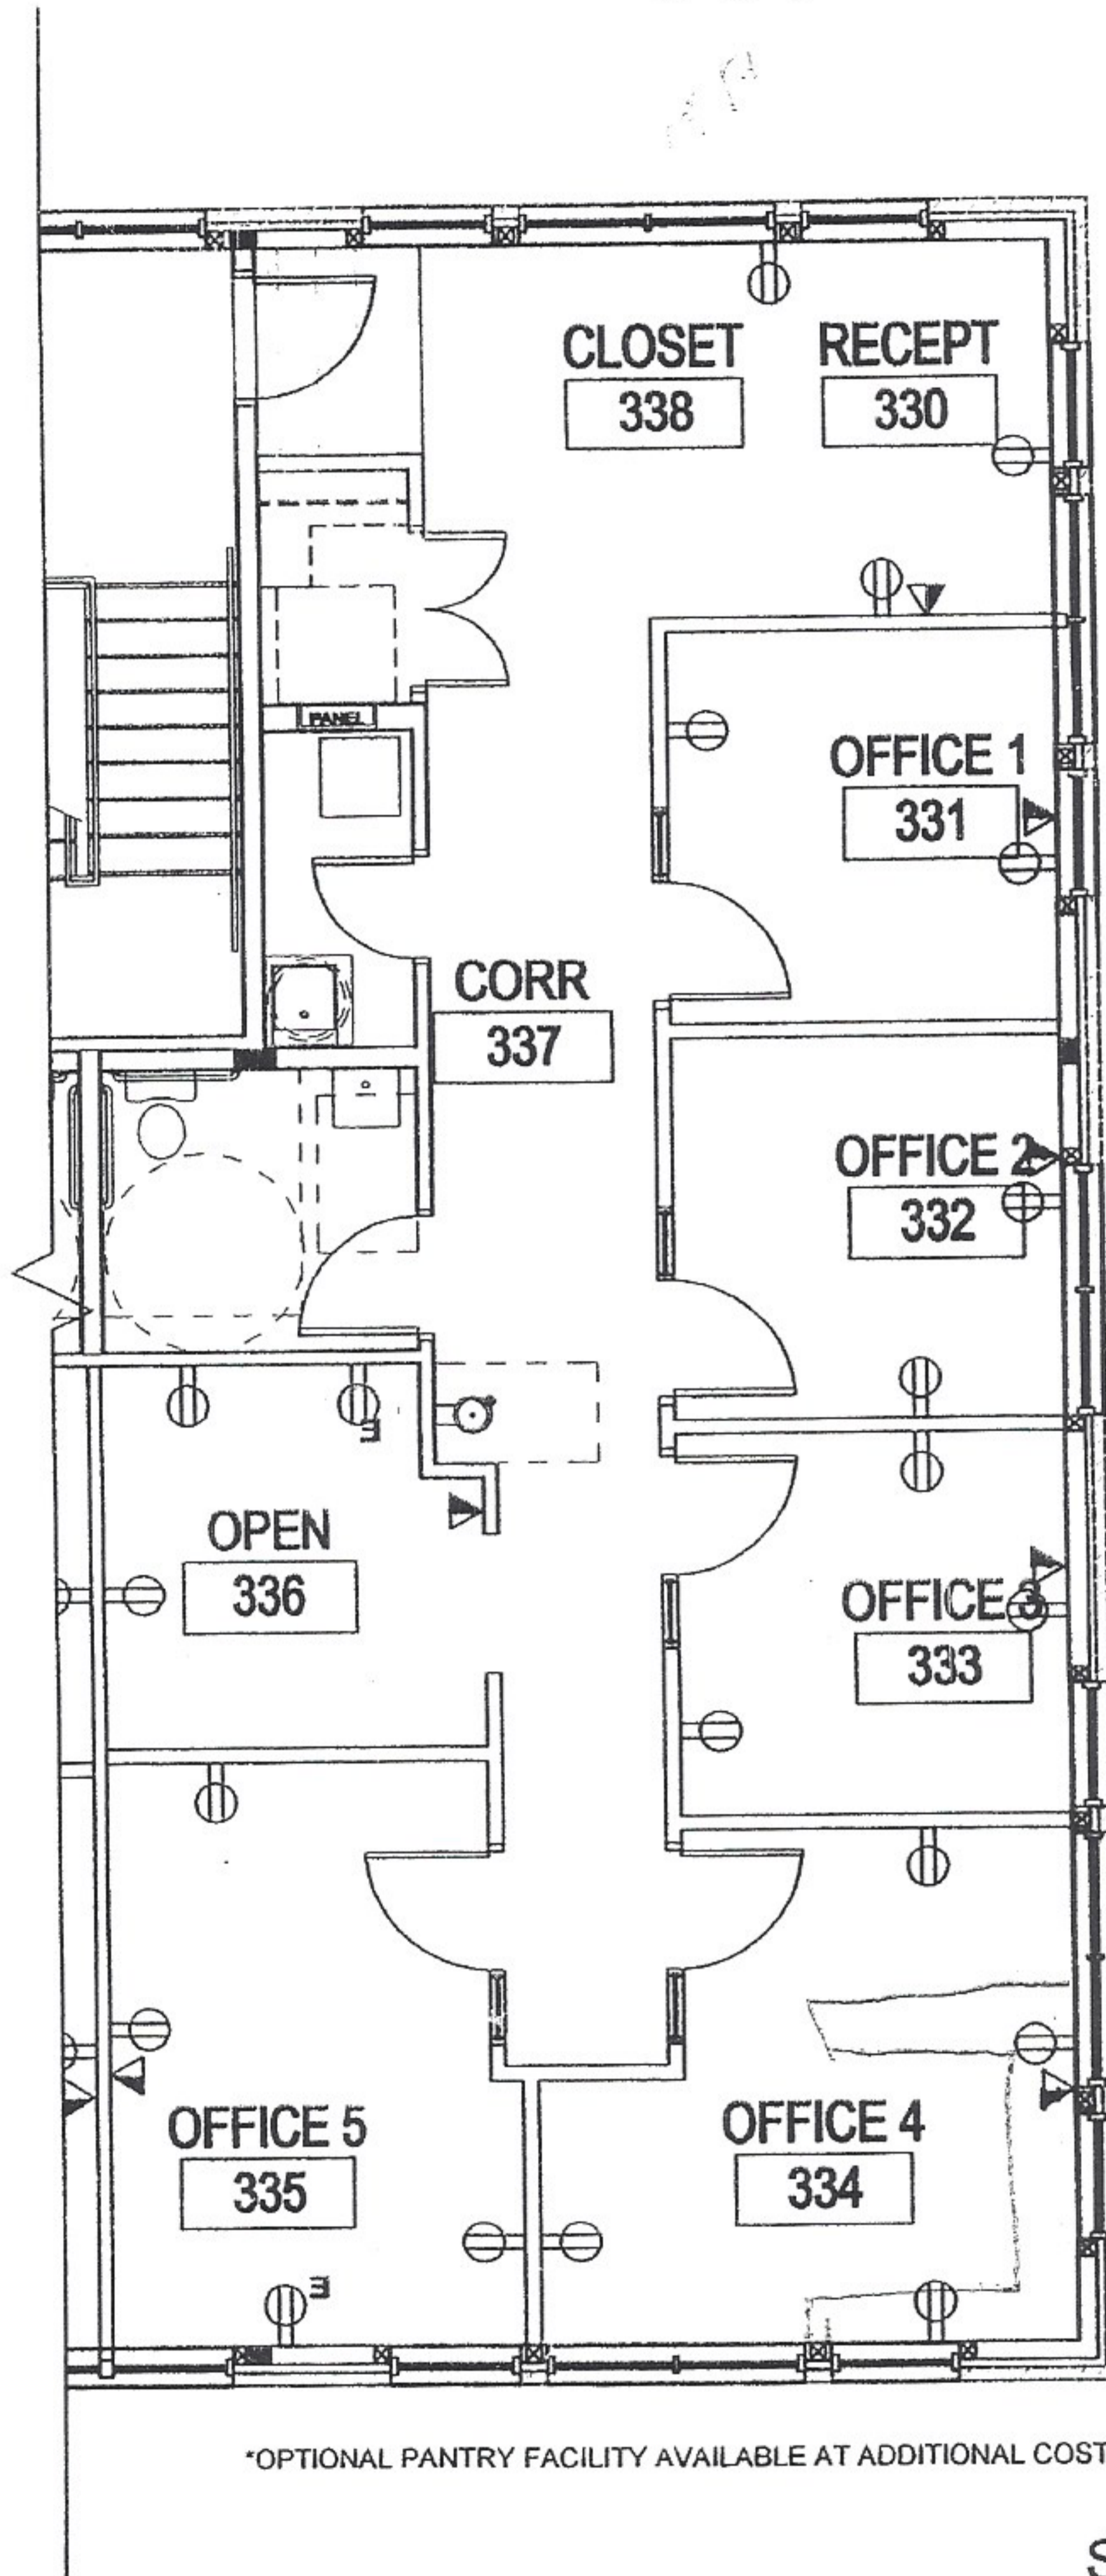

SUITE 300 SHOWN

B2-F3

03-017.029

03/09/06

**ASHBURN CROSSROADS BUILDING 2 SUITE 300**  
**44031 PIPELINE PLAZA**  
**ASHBURN, VA 20147**

**1 PG INC. SUITE FLOOR PLAN**  
**SCALE: 1/8" = 1'-0"**

*19,025*  
*0.79/mile*

