



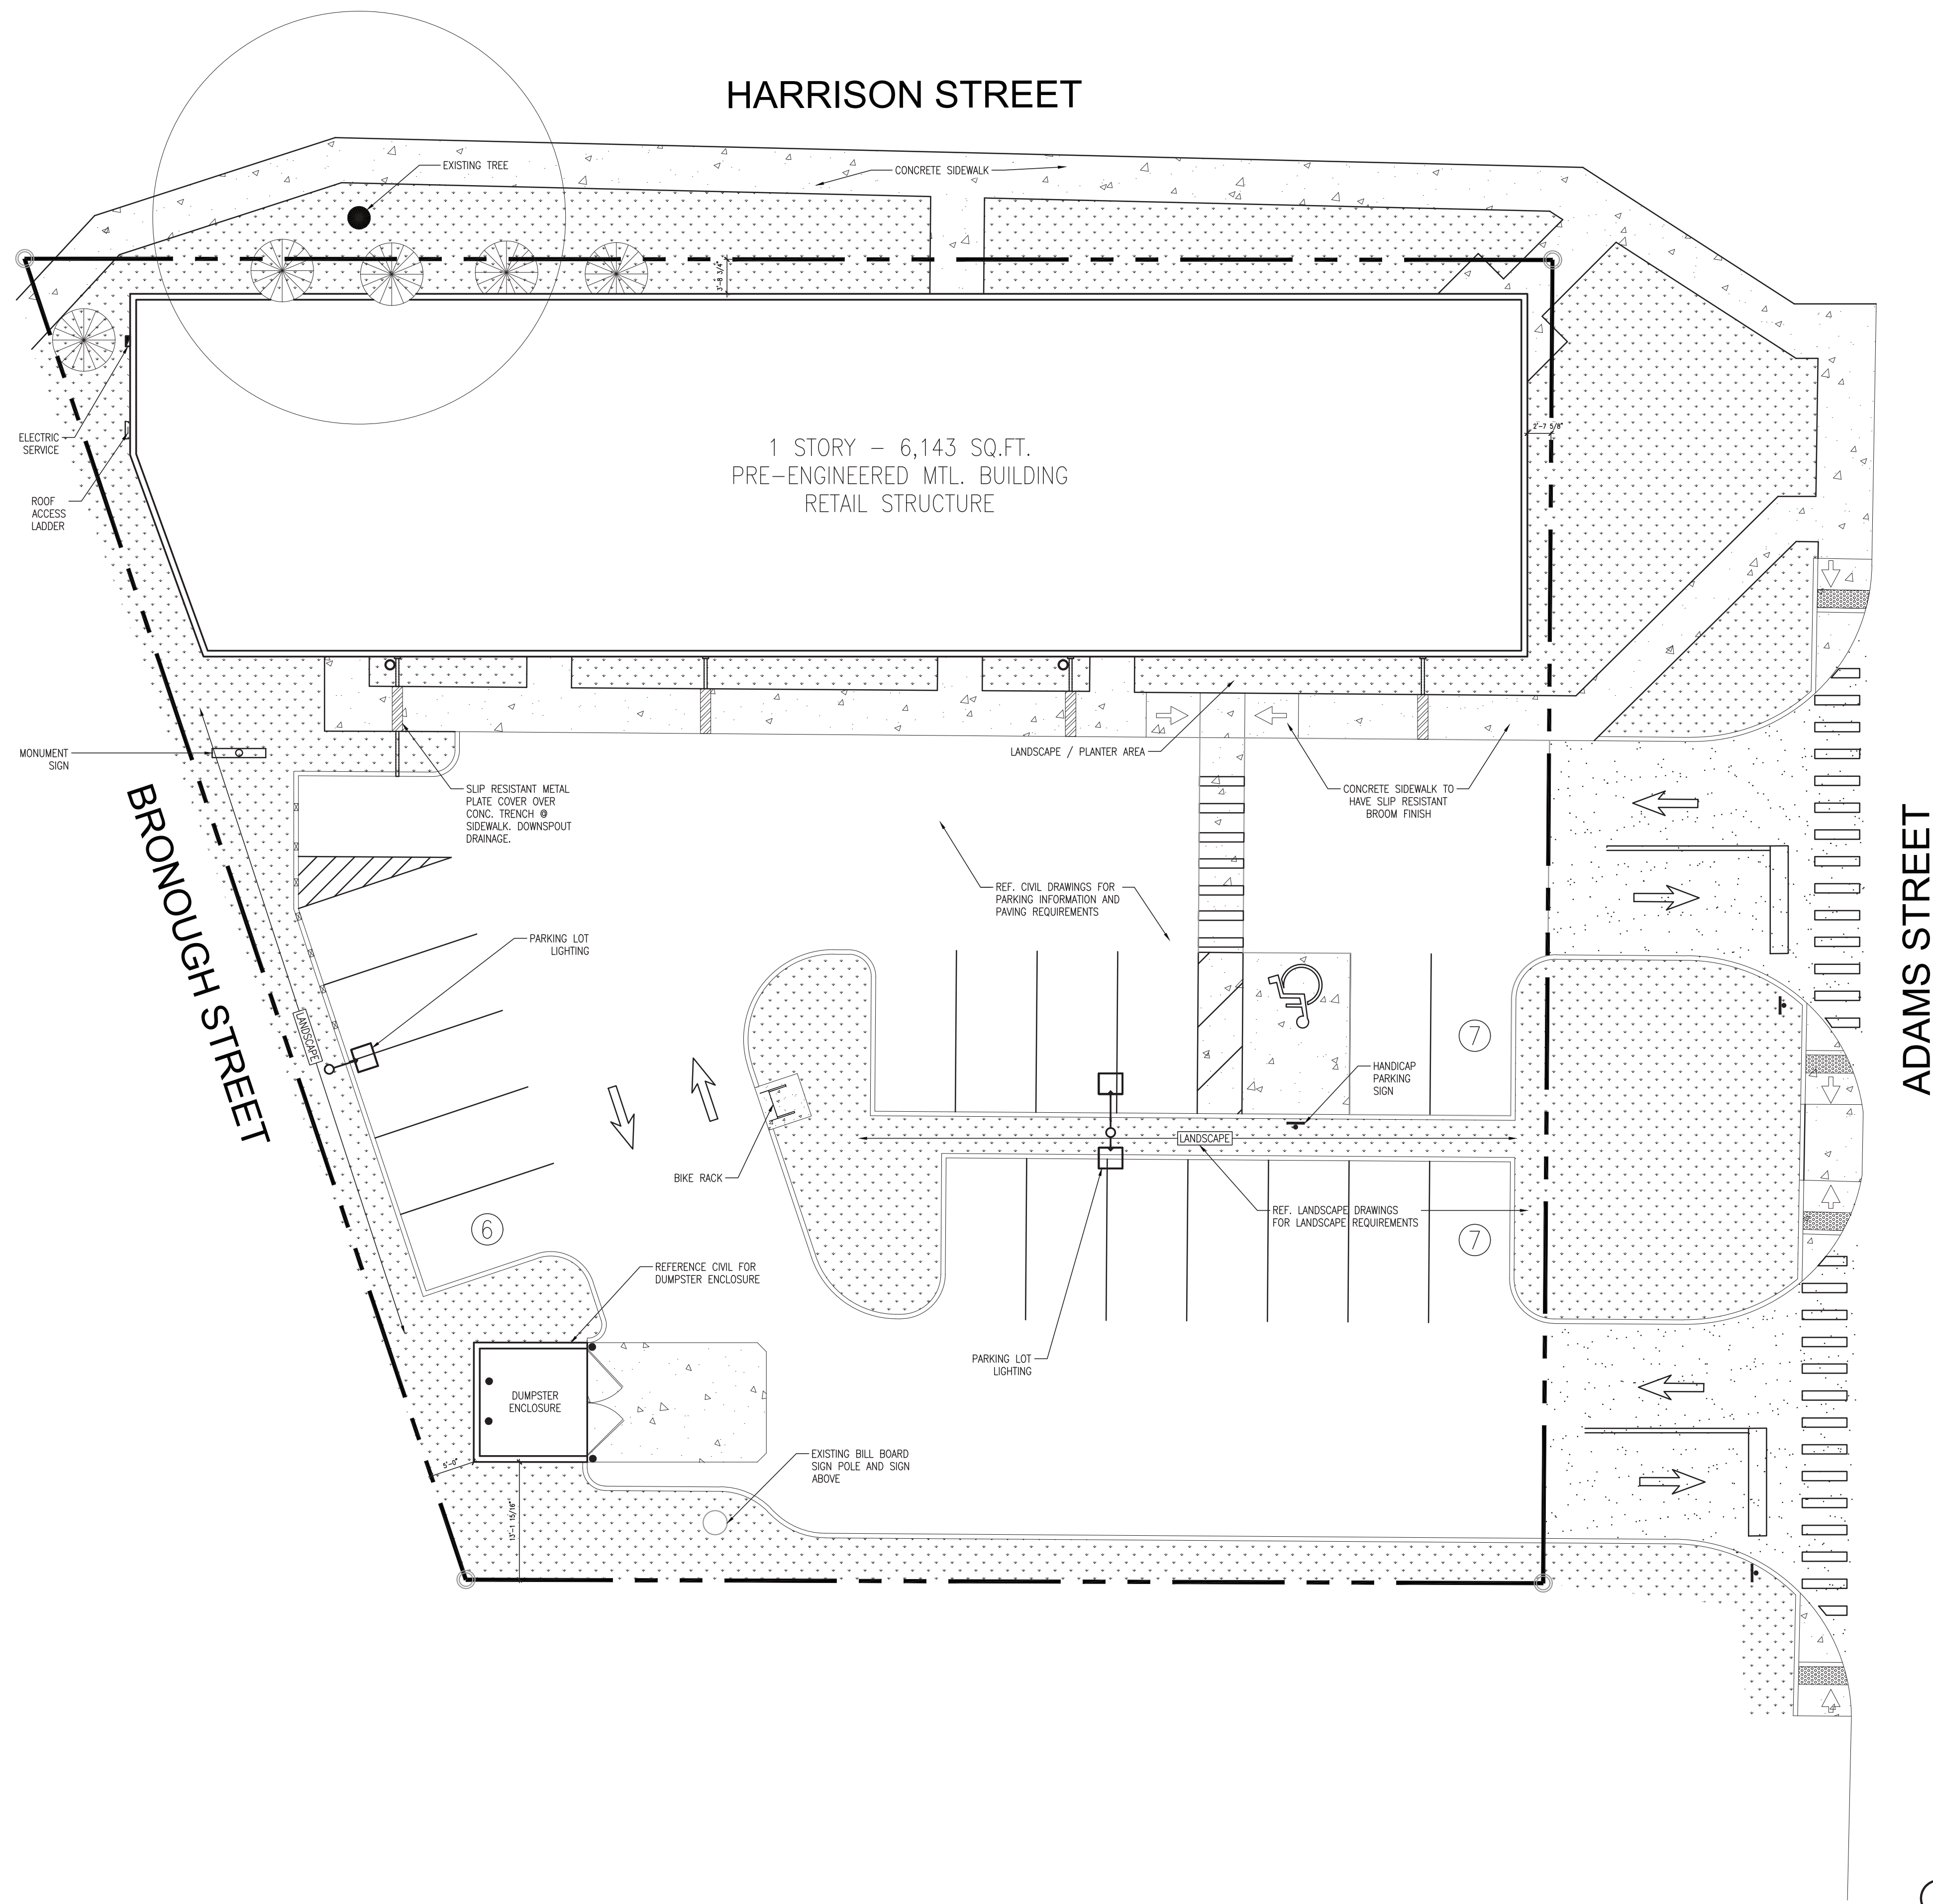

1 SITE PLAN
3/32"=1'-0"

SEAL:

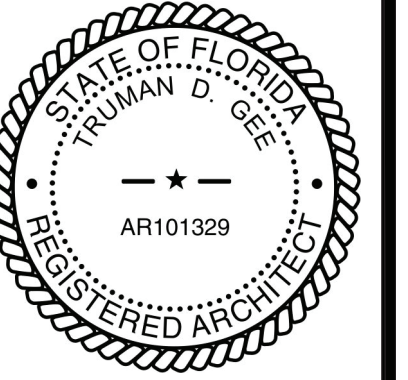

TRUMAN D. GEE REG.# AR101329

This item has been electronically signed and sealed by Truman D. Gee on 05/26/2023 using a digital signature. Printed copies of this document are not considered signed and sealed and the signature must be verified on any electronic copies.

NO DATE REMARKS
REVISIONS



WE WOULD

1404 S. ADAMS ST.
TALLAHASSEE, FL 32301

PROJECT NO: 2021.1224
DATE: 01.23.2023

A-1.00
SITE PLAN

CHECKED: TW DRAWN: AA