


LOCATION KEY
SCALE: N.T.S.

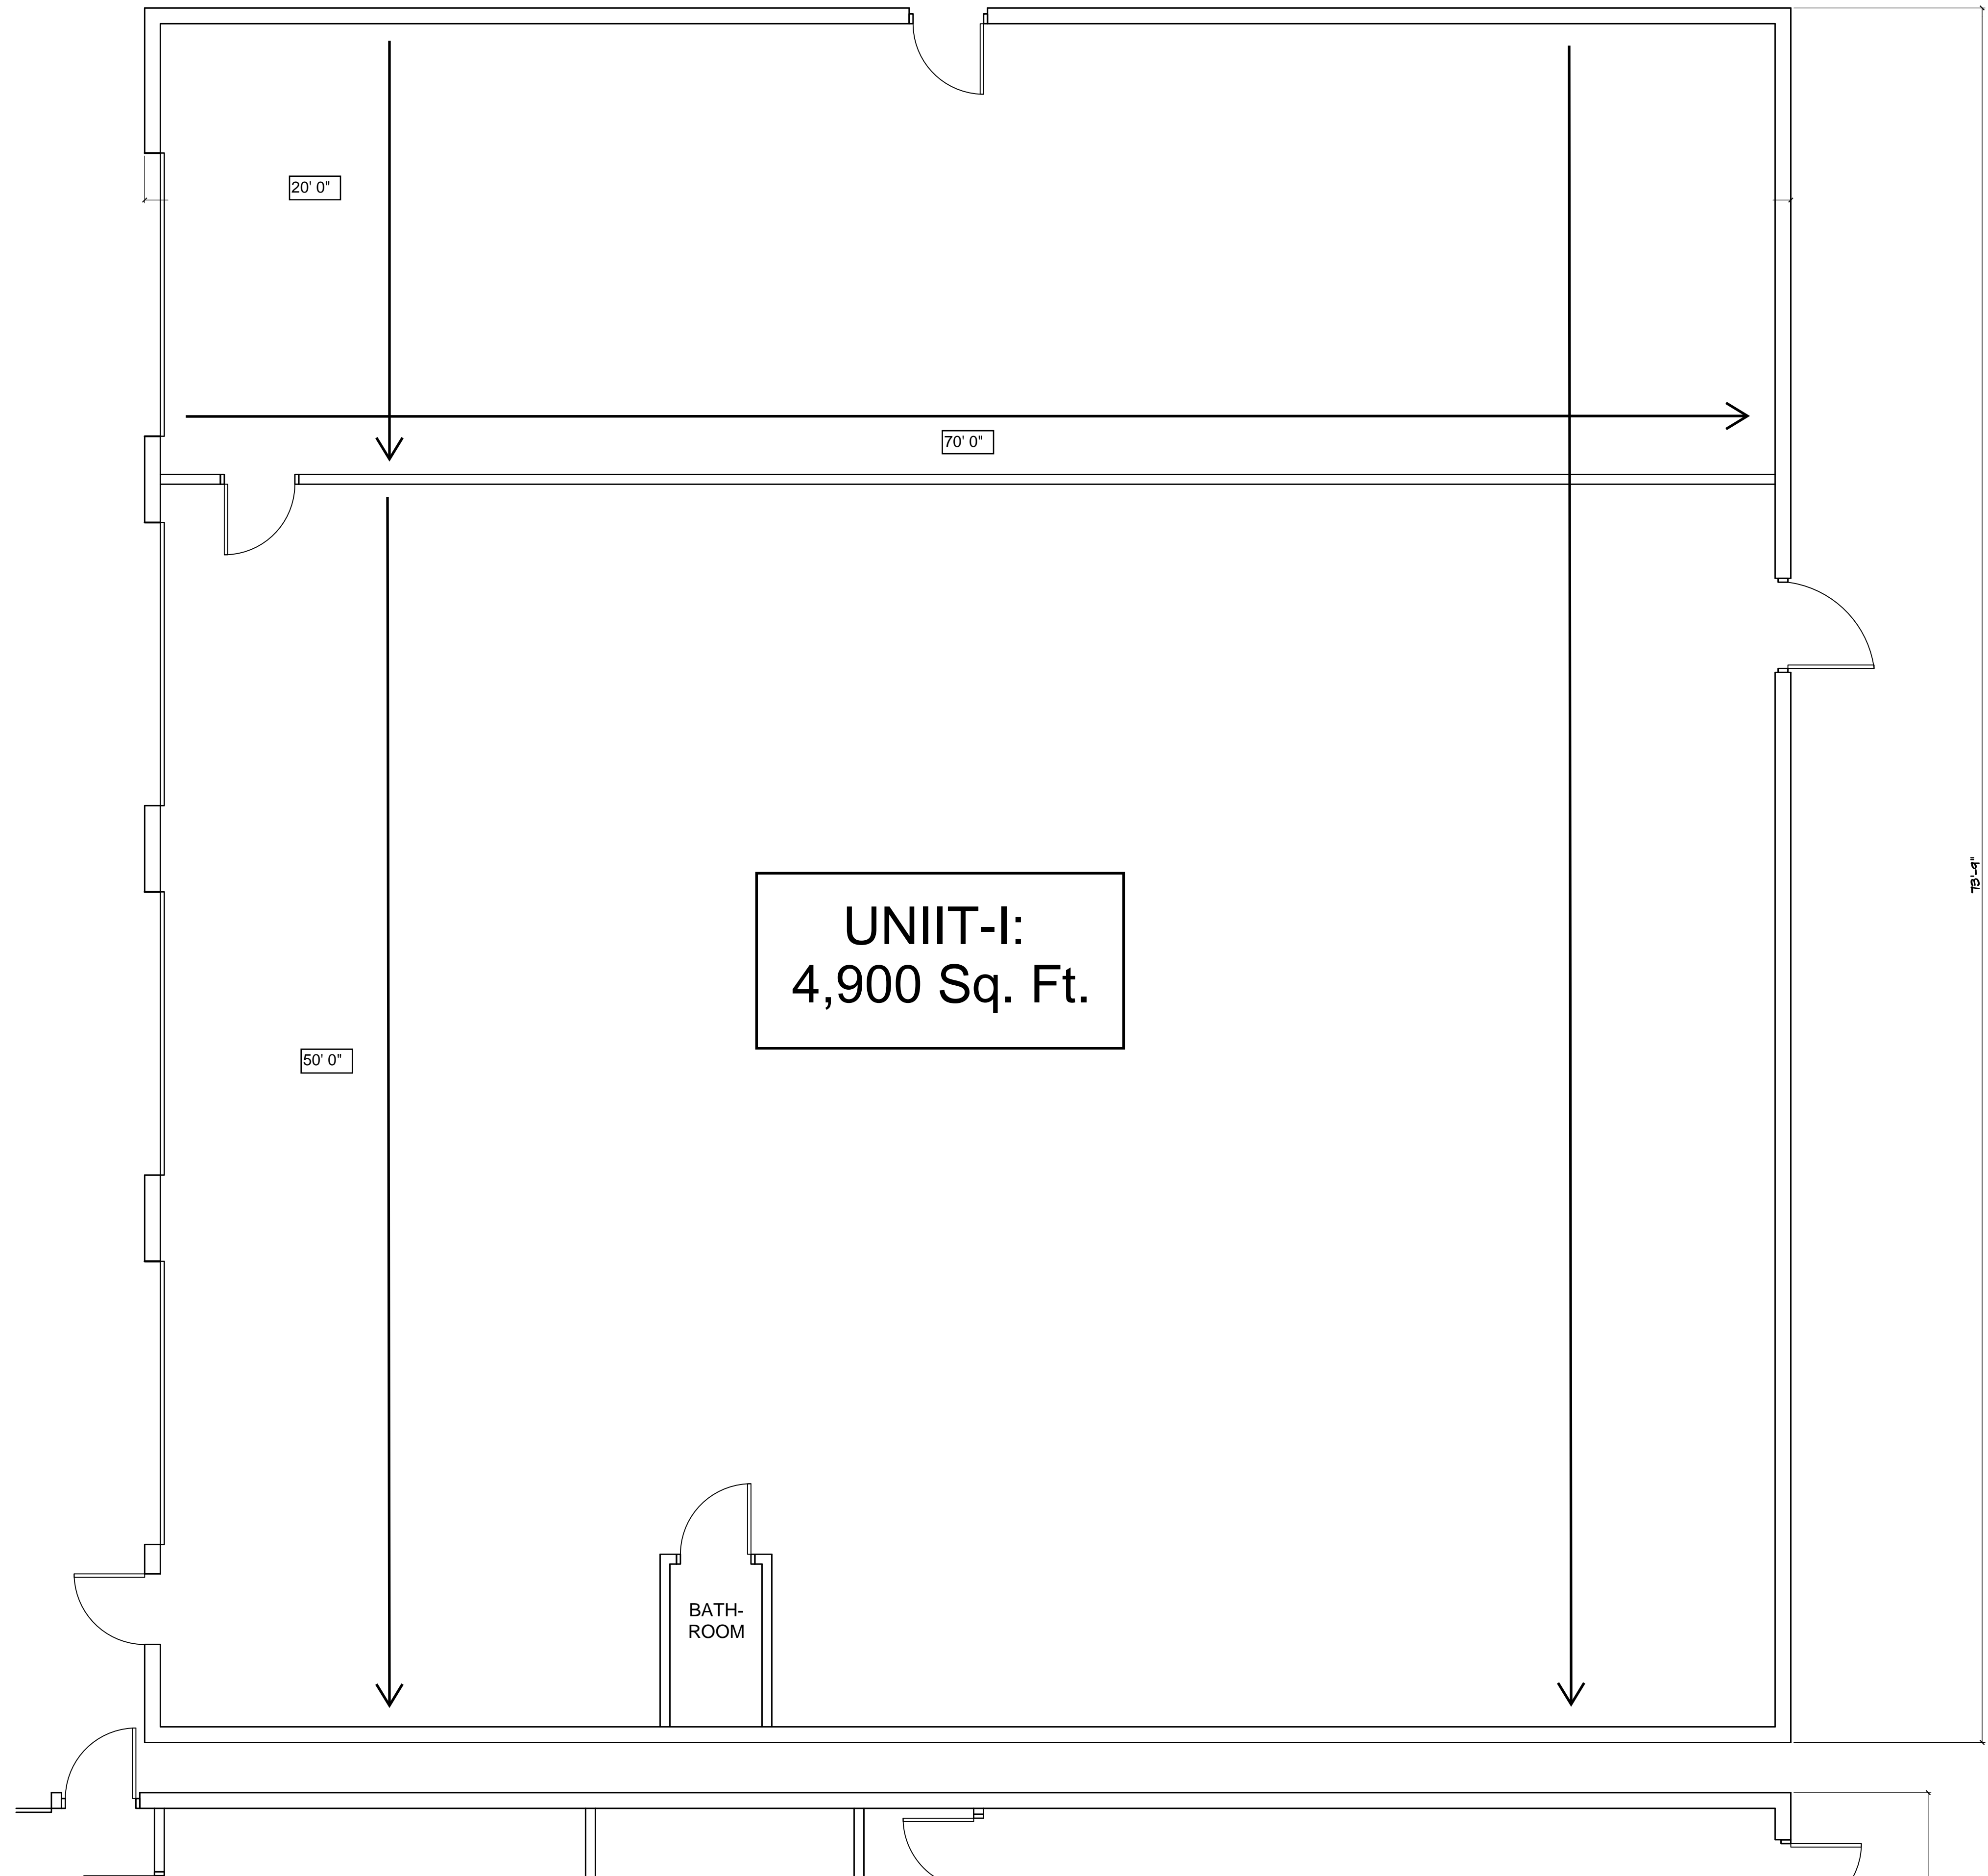

PARTIAL FLOOR PLAN
SCALE: 1/4"=1'-0"

125 MIDDLE COUNTRY RD.
CORAM, NY 11727
TOWN OF BROOKHAVEN
SCTM # 0200-430-1-1.2

PARTIAL FLOOR PLAN

PROJECT NO: 17065

DRAWN BY: P.W.

DATE: 03.31.17

SCALE: AS NOTED

SHEET

FA-4

4 of 6