




CIVIL & MEP ENGINEERING

8431 BAYMEADOWS WAY, STE 3
 JACKSONVILLE, FL 32256
 WEB: WWW.CI-MECH.COM
 E: IAN.VEGA@CI-MECH.COM
 PH: 904-503-1421

AUTHORIZATION CERT: #32282
 FLORIDA LIC. #83516
 GEORGIA LIC. #04658
 PUERTO RICO LIC. #22361
 MICHIGAN LIC. #6201069836
 TENNESSEE LIC. #123477

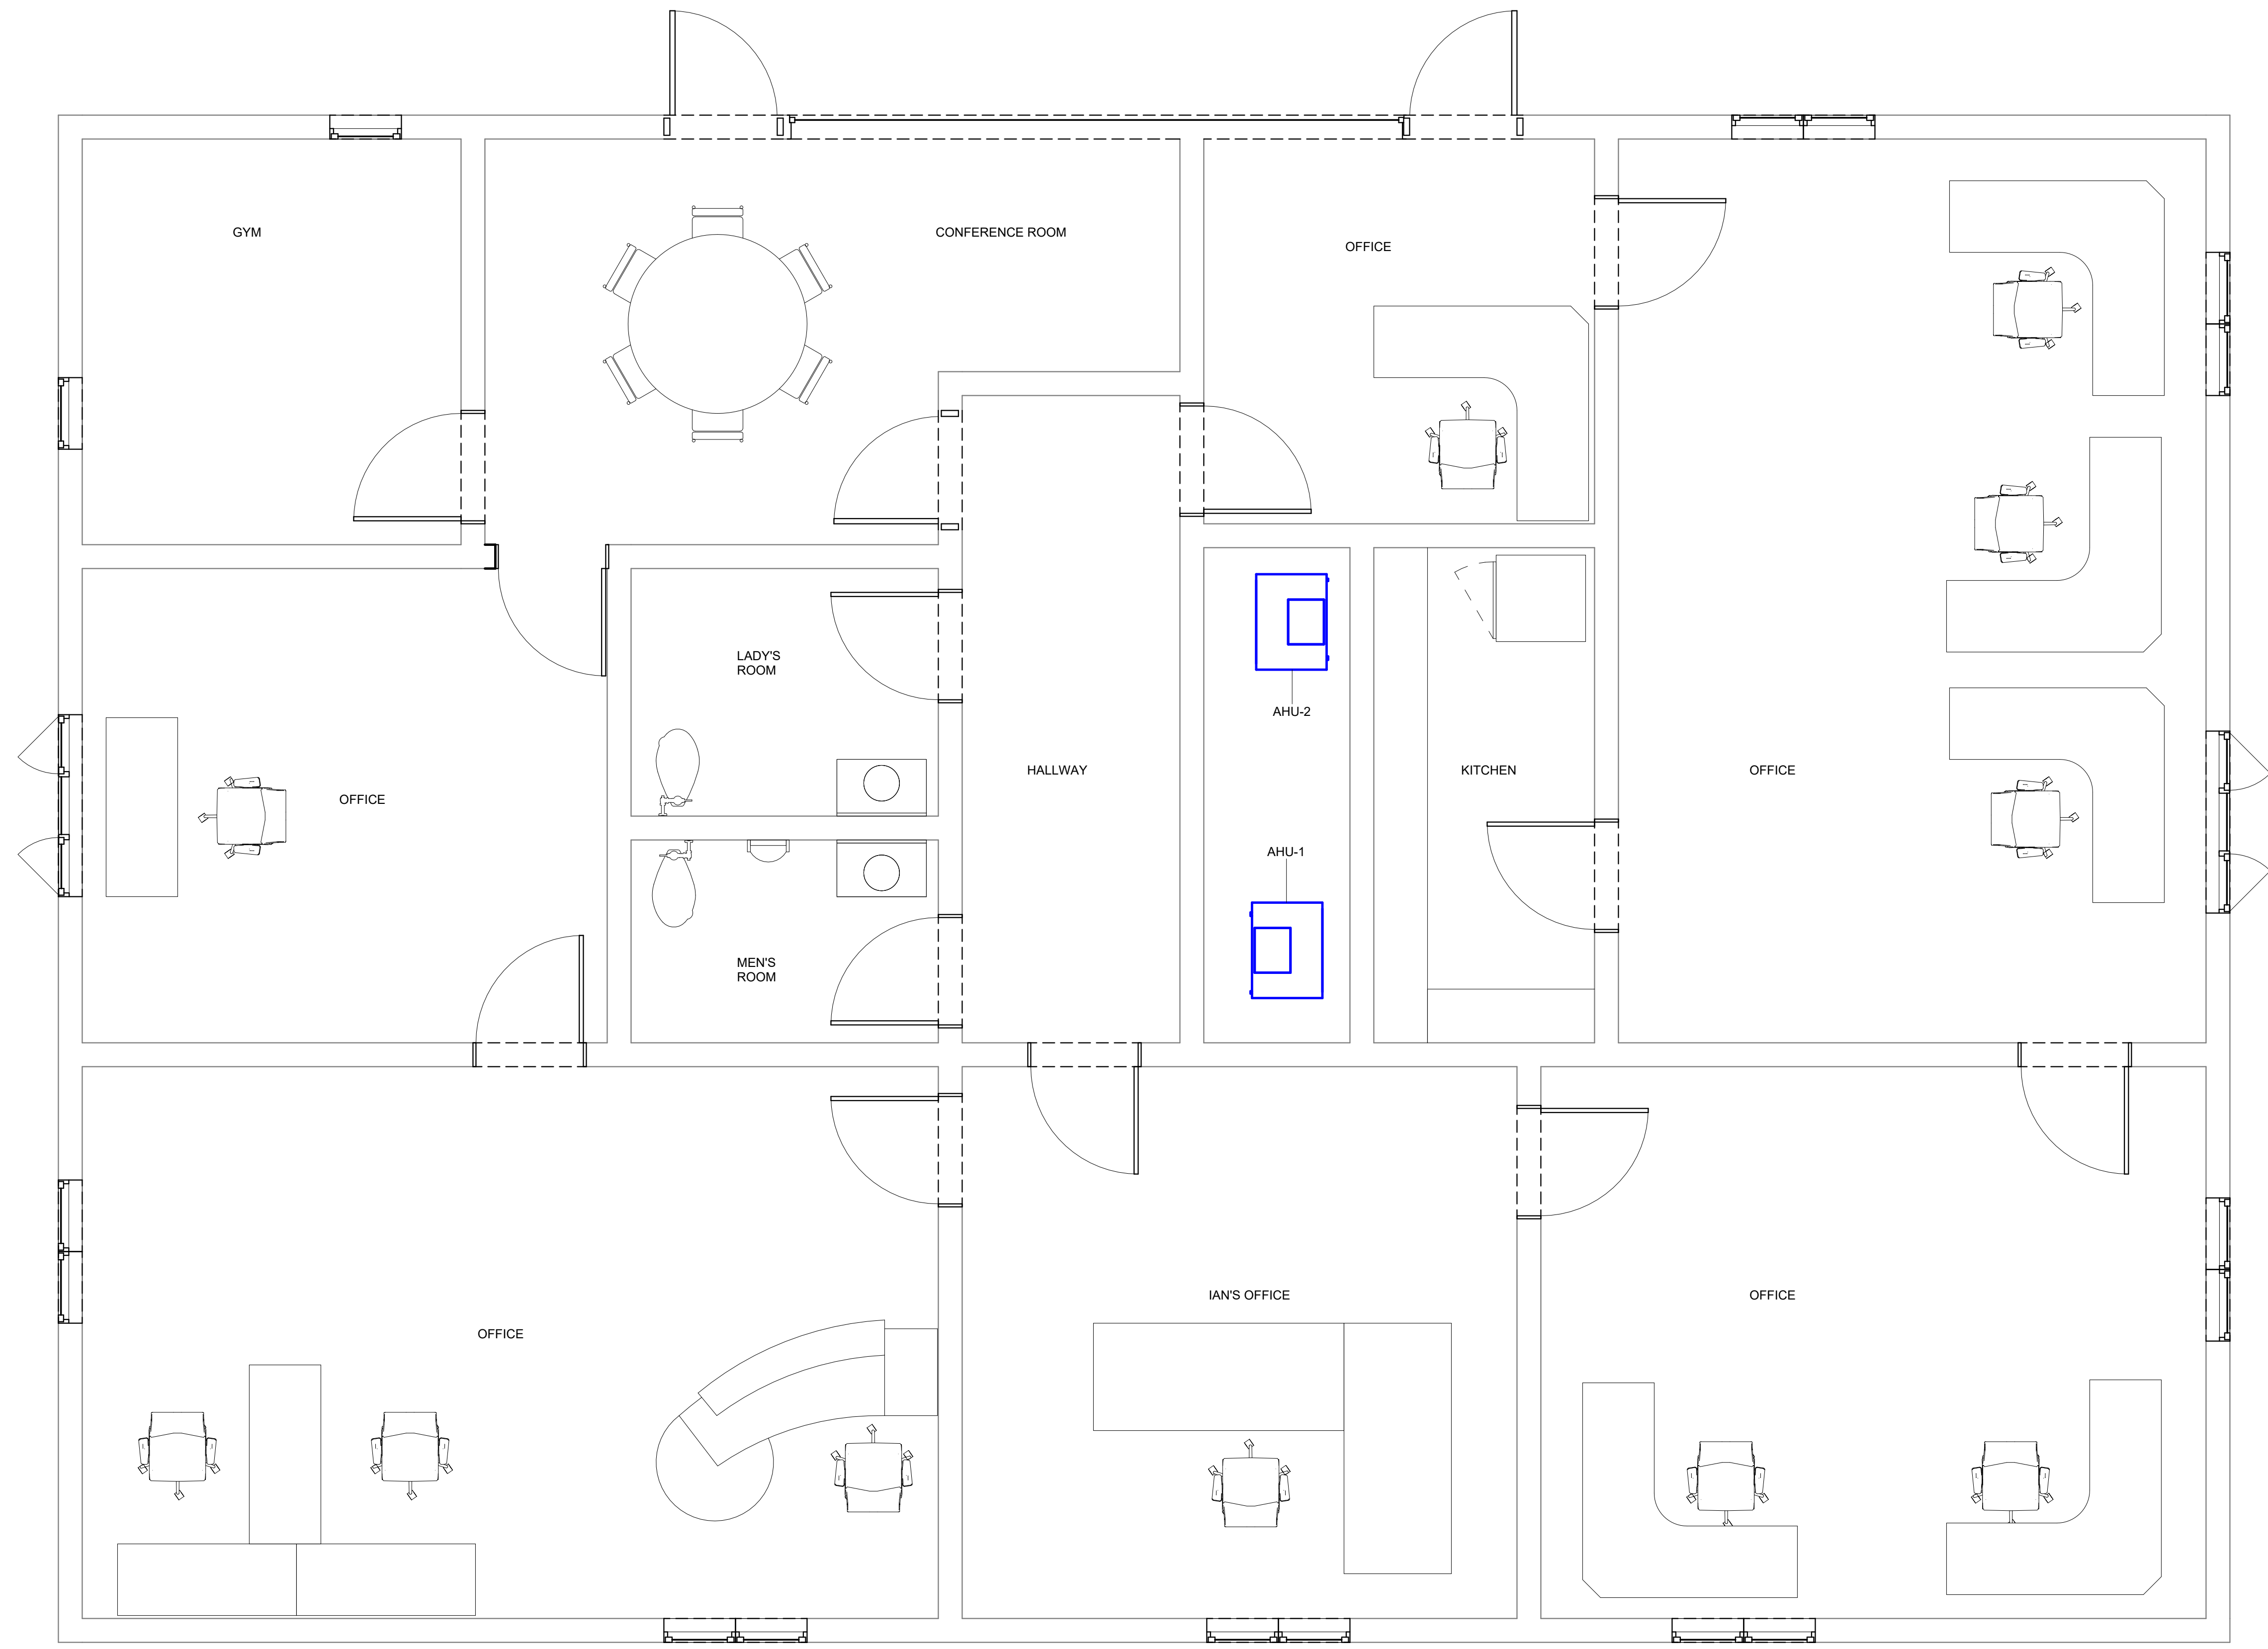

1 2ND FLOOR PLAN
 3/8" = 1'-0"

No.	Description	Date

8431 BAYMEADOWS WAY

JACKSONVILLE FL 32256

FLOOR PLAN

Project Number	-
Date	07-09-2024
Drawn By	AMRF
Checked By	IGV

A-101

Scale 3/8" = 1'-0"