



ATLANTA
706.623.2384

ORLANDO
407.971.8688

TAMPA
727.548.9595

www.measureDYNAMICS.COM

PREPARED
FOR:

PROJECT
NAME:

5251 South Dale Mabry
Tampa, Florida 33611

PROJECT NUMBER:

5251-SDM

DRAWN BY:

JAM

CHECKED BY:

CIS

DATE:

11/3/2025

SCALE:


SCALE TO FIT

SHEET TITLE

FLOOR PLAN

SHEET NUMBER:

A1.1

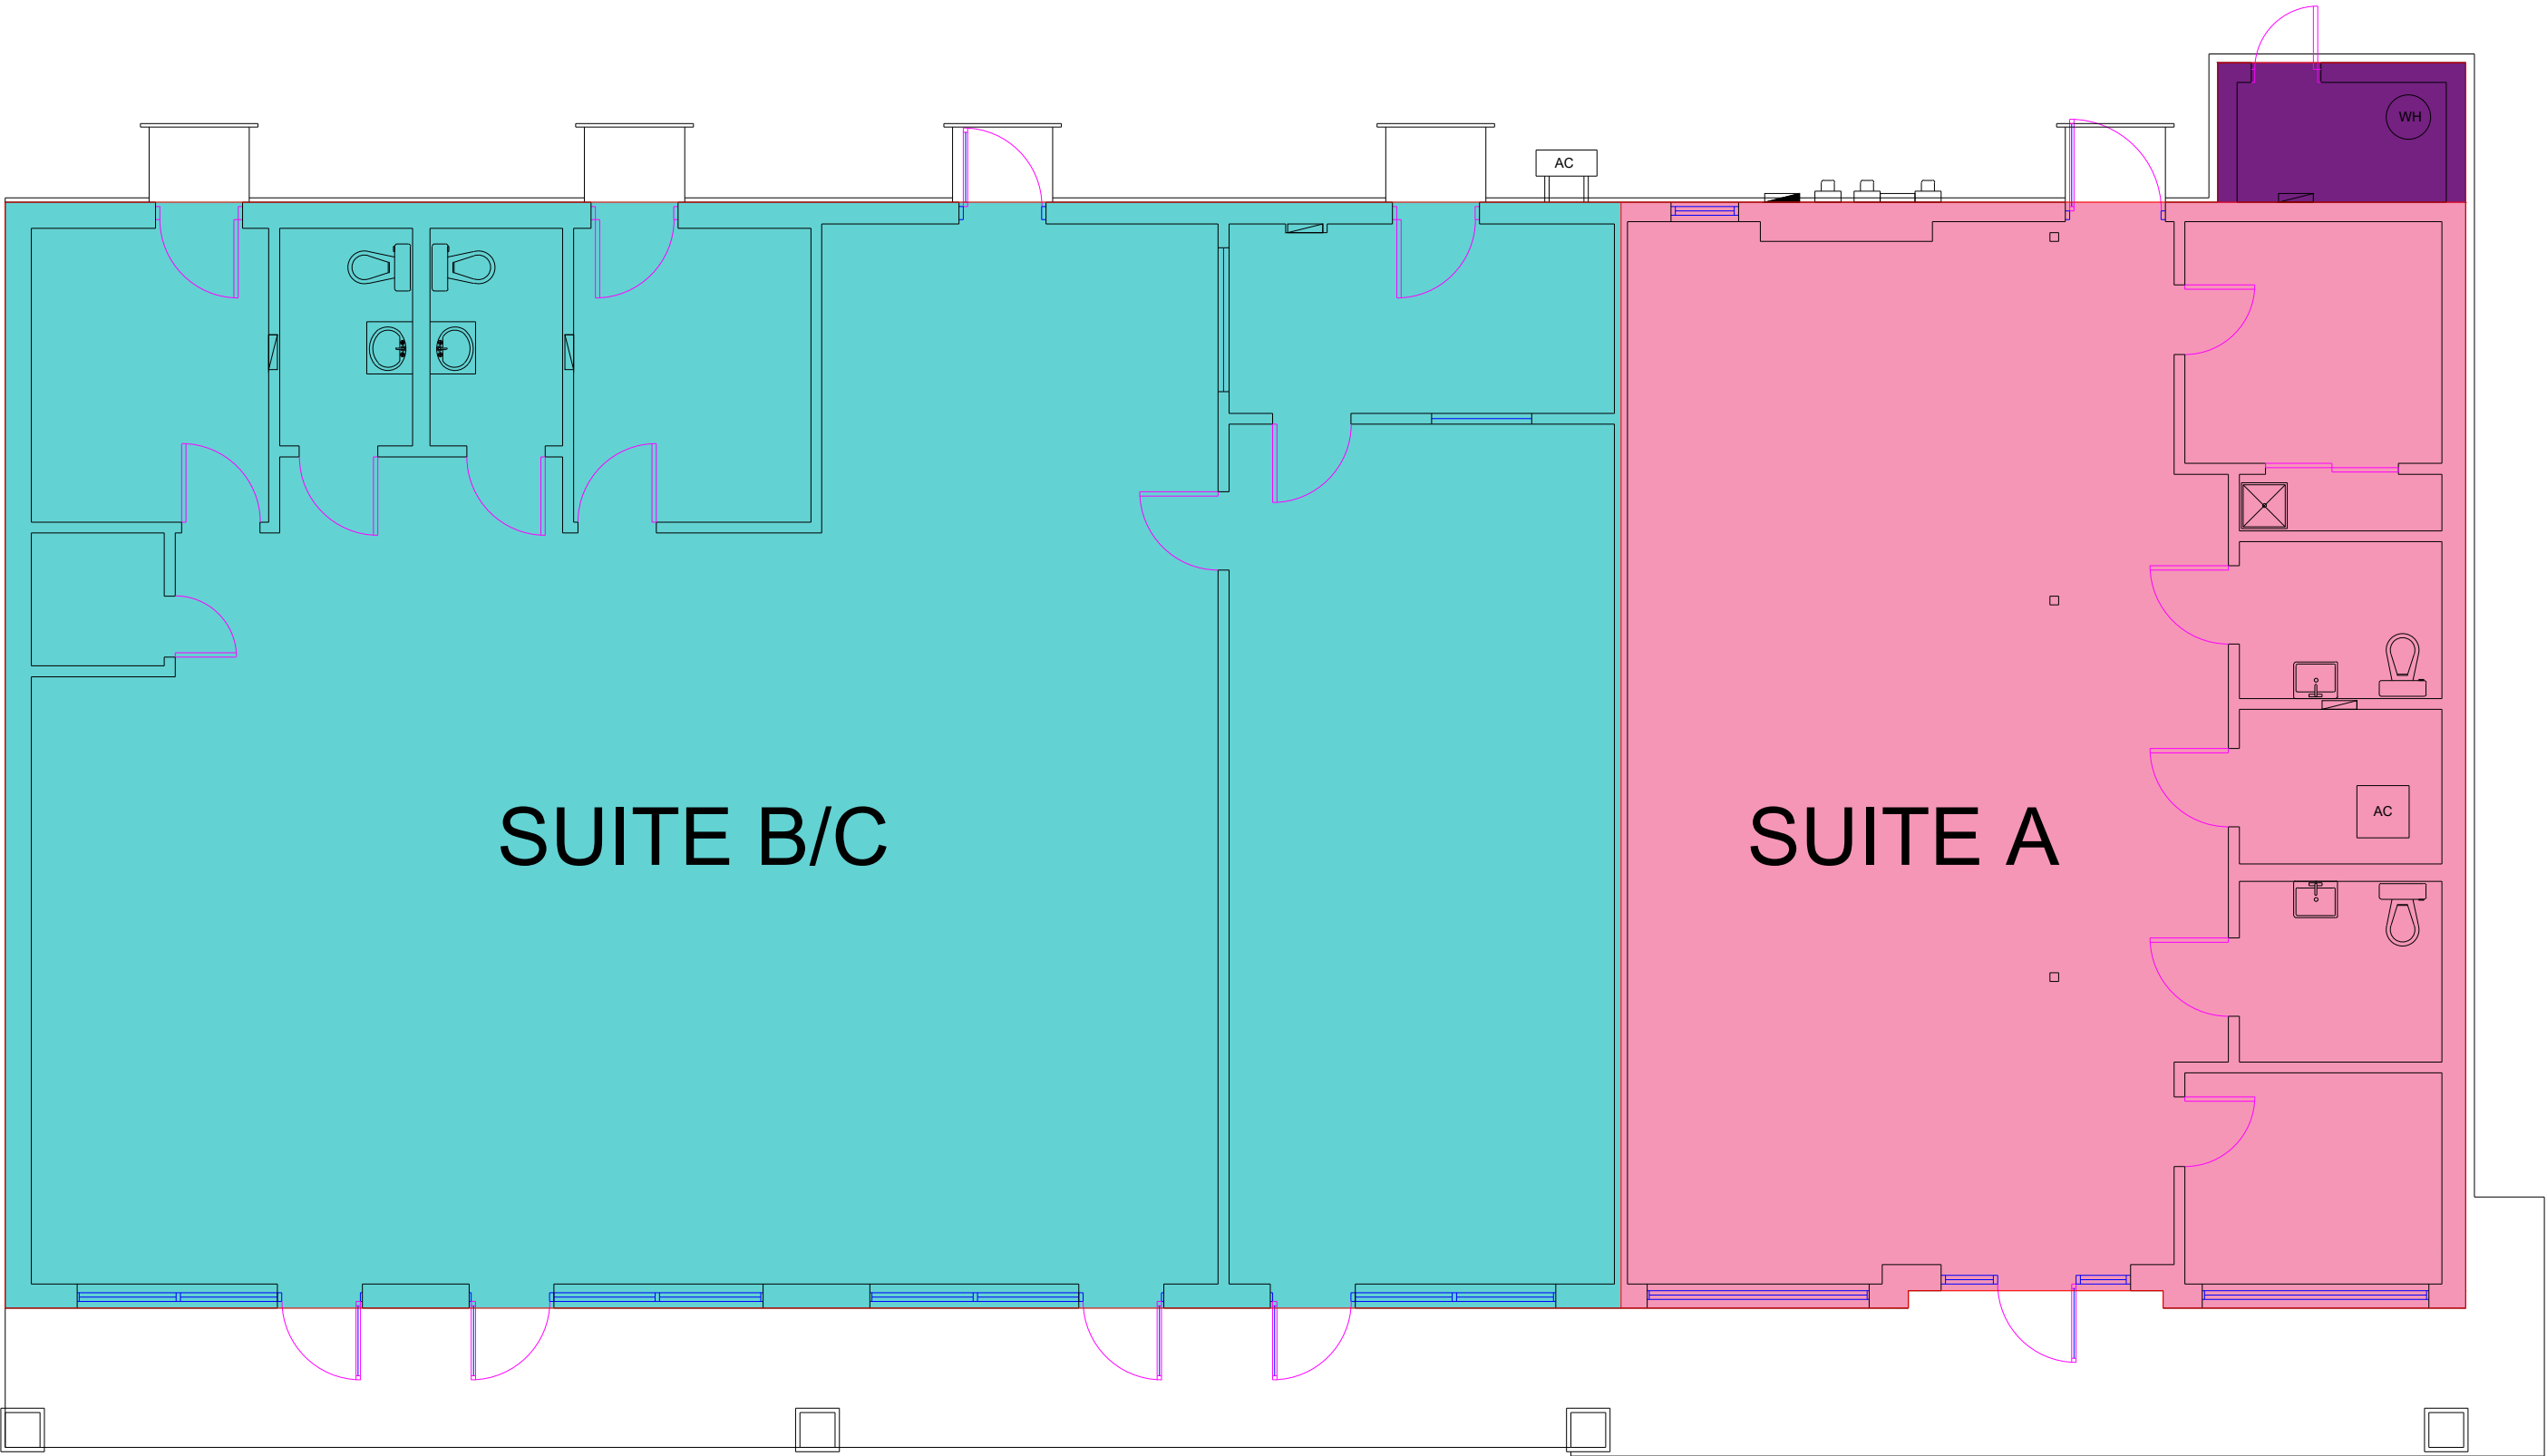

- Total Area - 4,031 Square Feet
- Suite B / C - 2,618 Square Feet
- Suite A Heated Area - 1,362 Square Feet
- Suite A Non-Heated Area - 51 Square Feet