



N  
Floor Plan

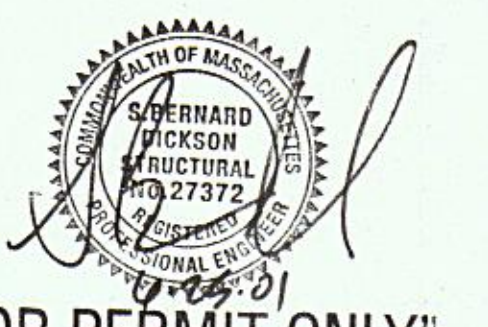

"FOR PERMIT ONLY"

Revised 6-25-01 HC door swings reversed.

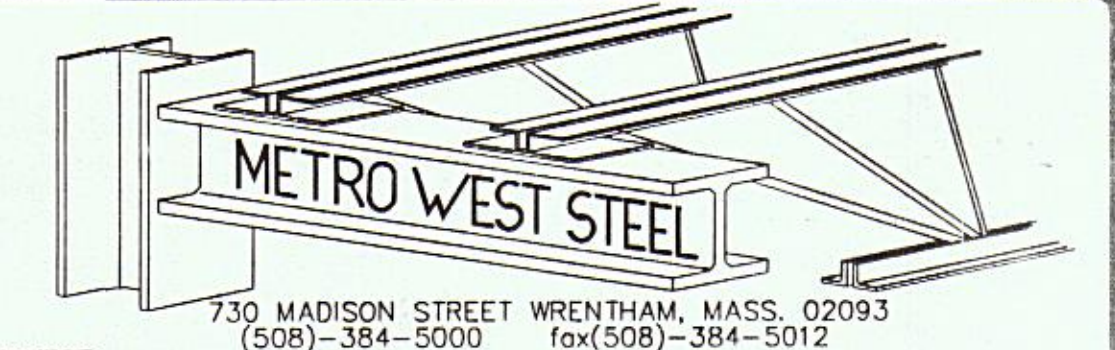

PROJECT: Programmed Test Sources, Inc.  
9 Beaver Brook Road  
Littleton, Mass.

TITLE Floor Plan		
CUSTOMER: R.P.Masiello		
DRAWN BY: JWB	DATE: 5-31-01	JOB NO. 257-01
CHECKED BY:	SCALE: 1/8" = 1'	DRWG. NO. A1

10/15/01 11:03:51 AM  
 C:\p01\proj\257-01\p01\dwg\257-01.dwg  
 257-01.dwg  
 11/03/01 11:03:51 AM