



FORMER 1ST FLOOR PLAN @ 1642-107
 (PRIOR TO JOYOUS MASSAGE)

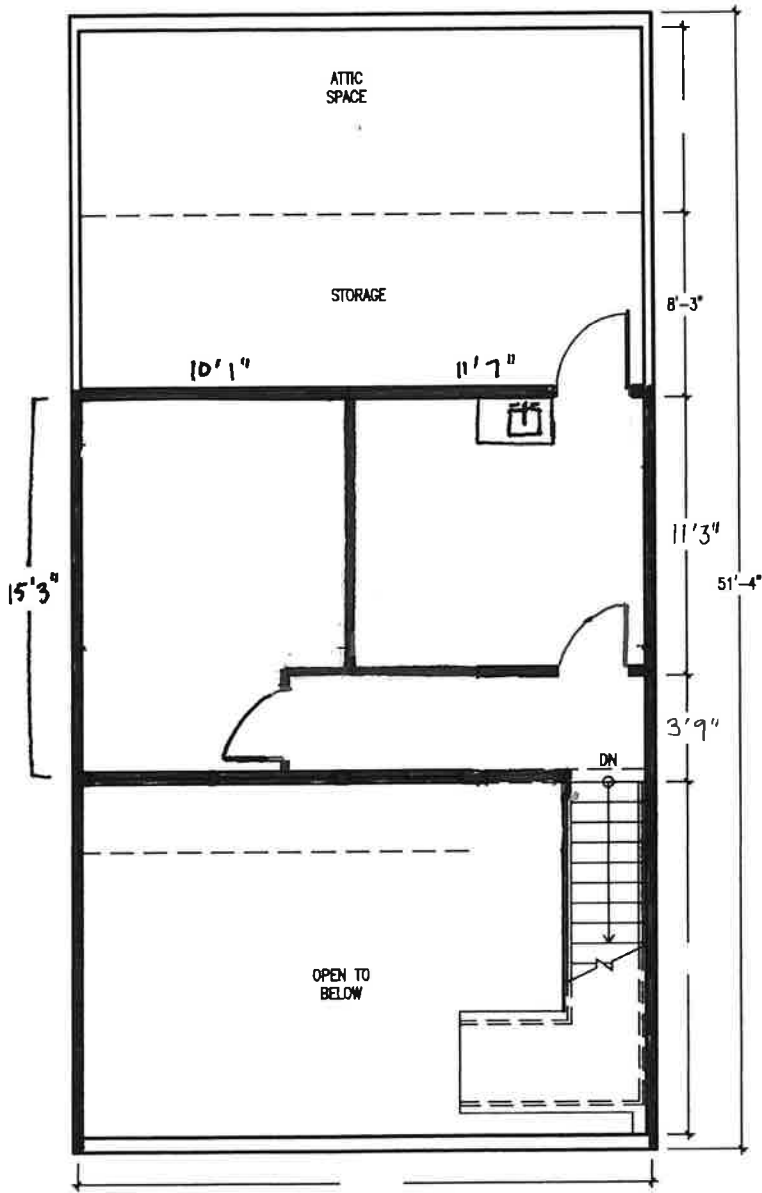

Upper Level

All measurement are approximant, please confirm correct measurement for construction use.

SHEET:	REVISIONS:	JOB:	SCALE: 1/8" = 1'-0"	DATE: OCT. 3, 2017	APPROVED BY:	DESIGN BY:	DRAWN BY:	PROJECT:	1642 Pleasure House Rd Suite 107 Virginia Beach, Va 23455	 JJS STUDIO INTERIOR DESIGN + ART PLEASURE HOUSE RD, STE 104 VIRGINIA BEACH, VA 23455 540-314-8229 jean@jjsinteriordesign.com