


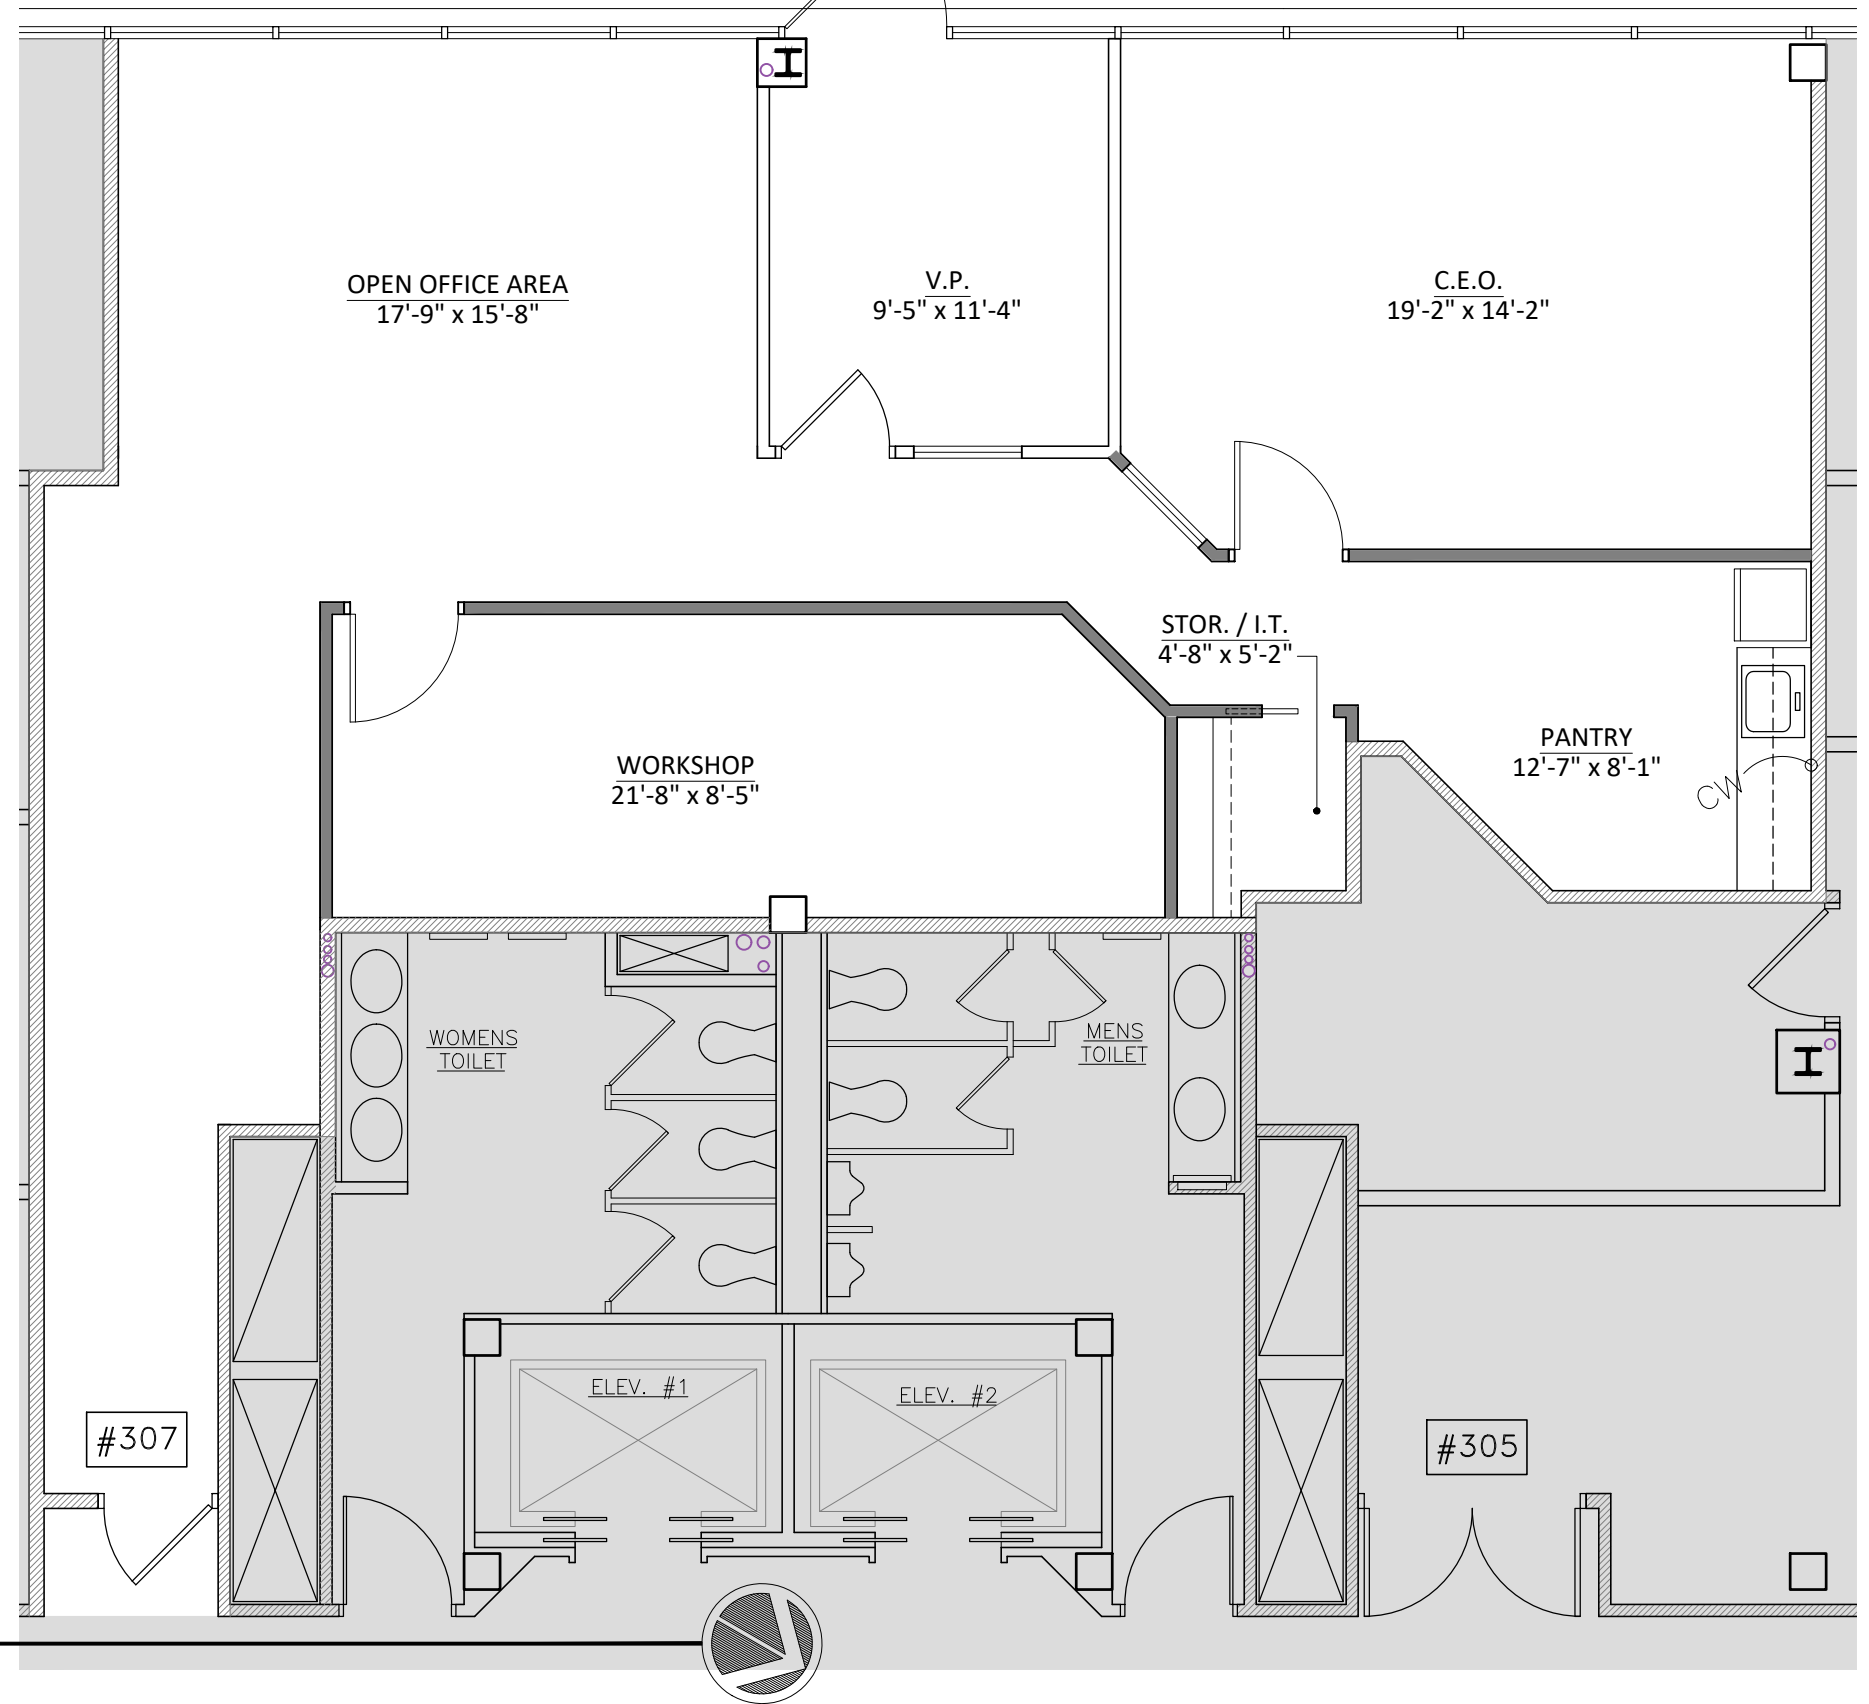

1
SK-2

PROPOSED FLOOR PLAN

SCALE: 3/16" = 1'-0"

美和設計

Mei Wo Design
9 Brook Drive Stony Brook NY 11790
t | 631. 877. 0555
e | pcheng.arch@gmail.com

ROCHLIN

PROJECT

PROPOSED TENANT SPACE
APOLLO MANAGED SERVICES
255 EXECUTIVE DRIVE, SUITE 307, PLAINVIEW N.Y. 11803

DATE Rev. 10-30-2023	PROJECT No. 2023-01ay
DWG. NO. SK-2 of 1	