


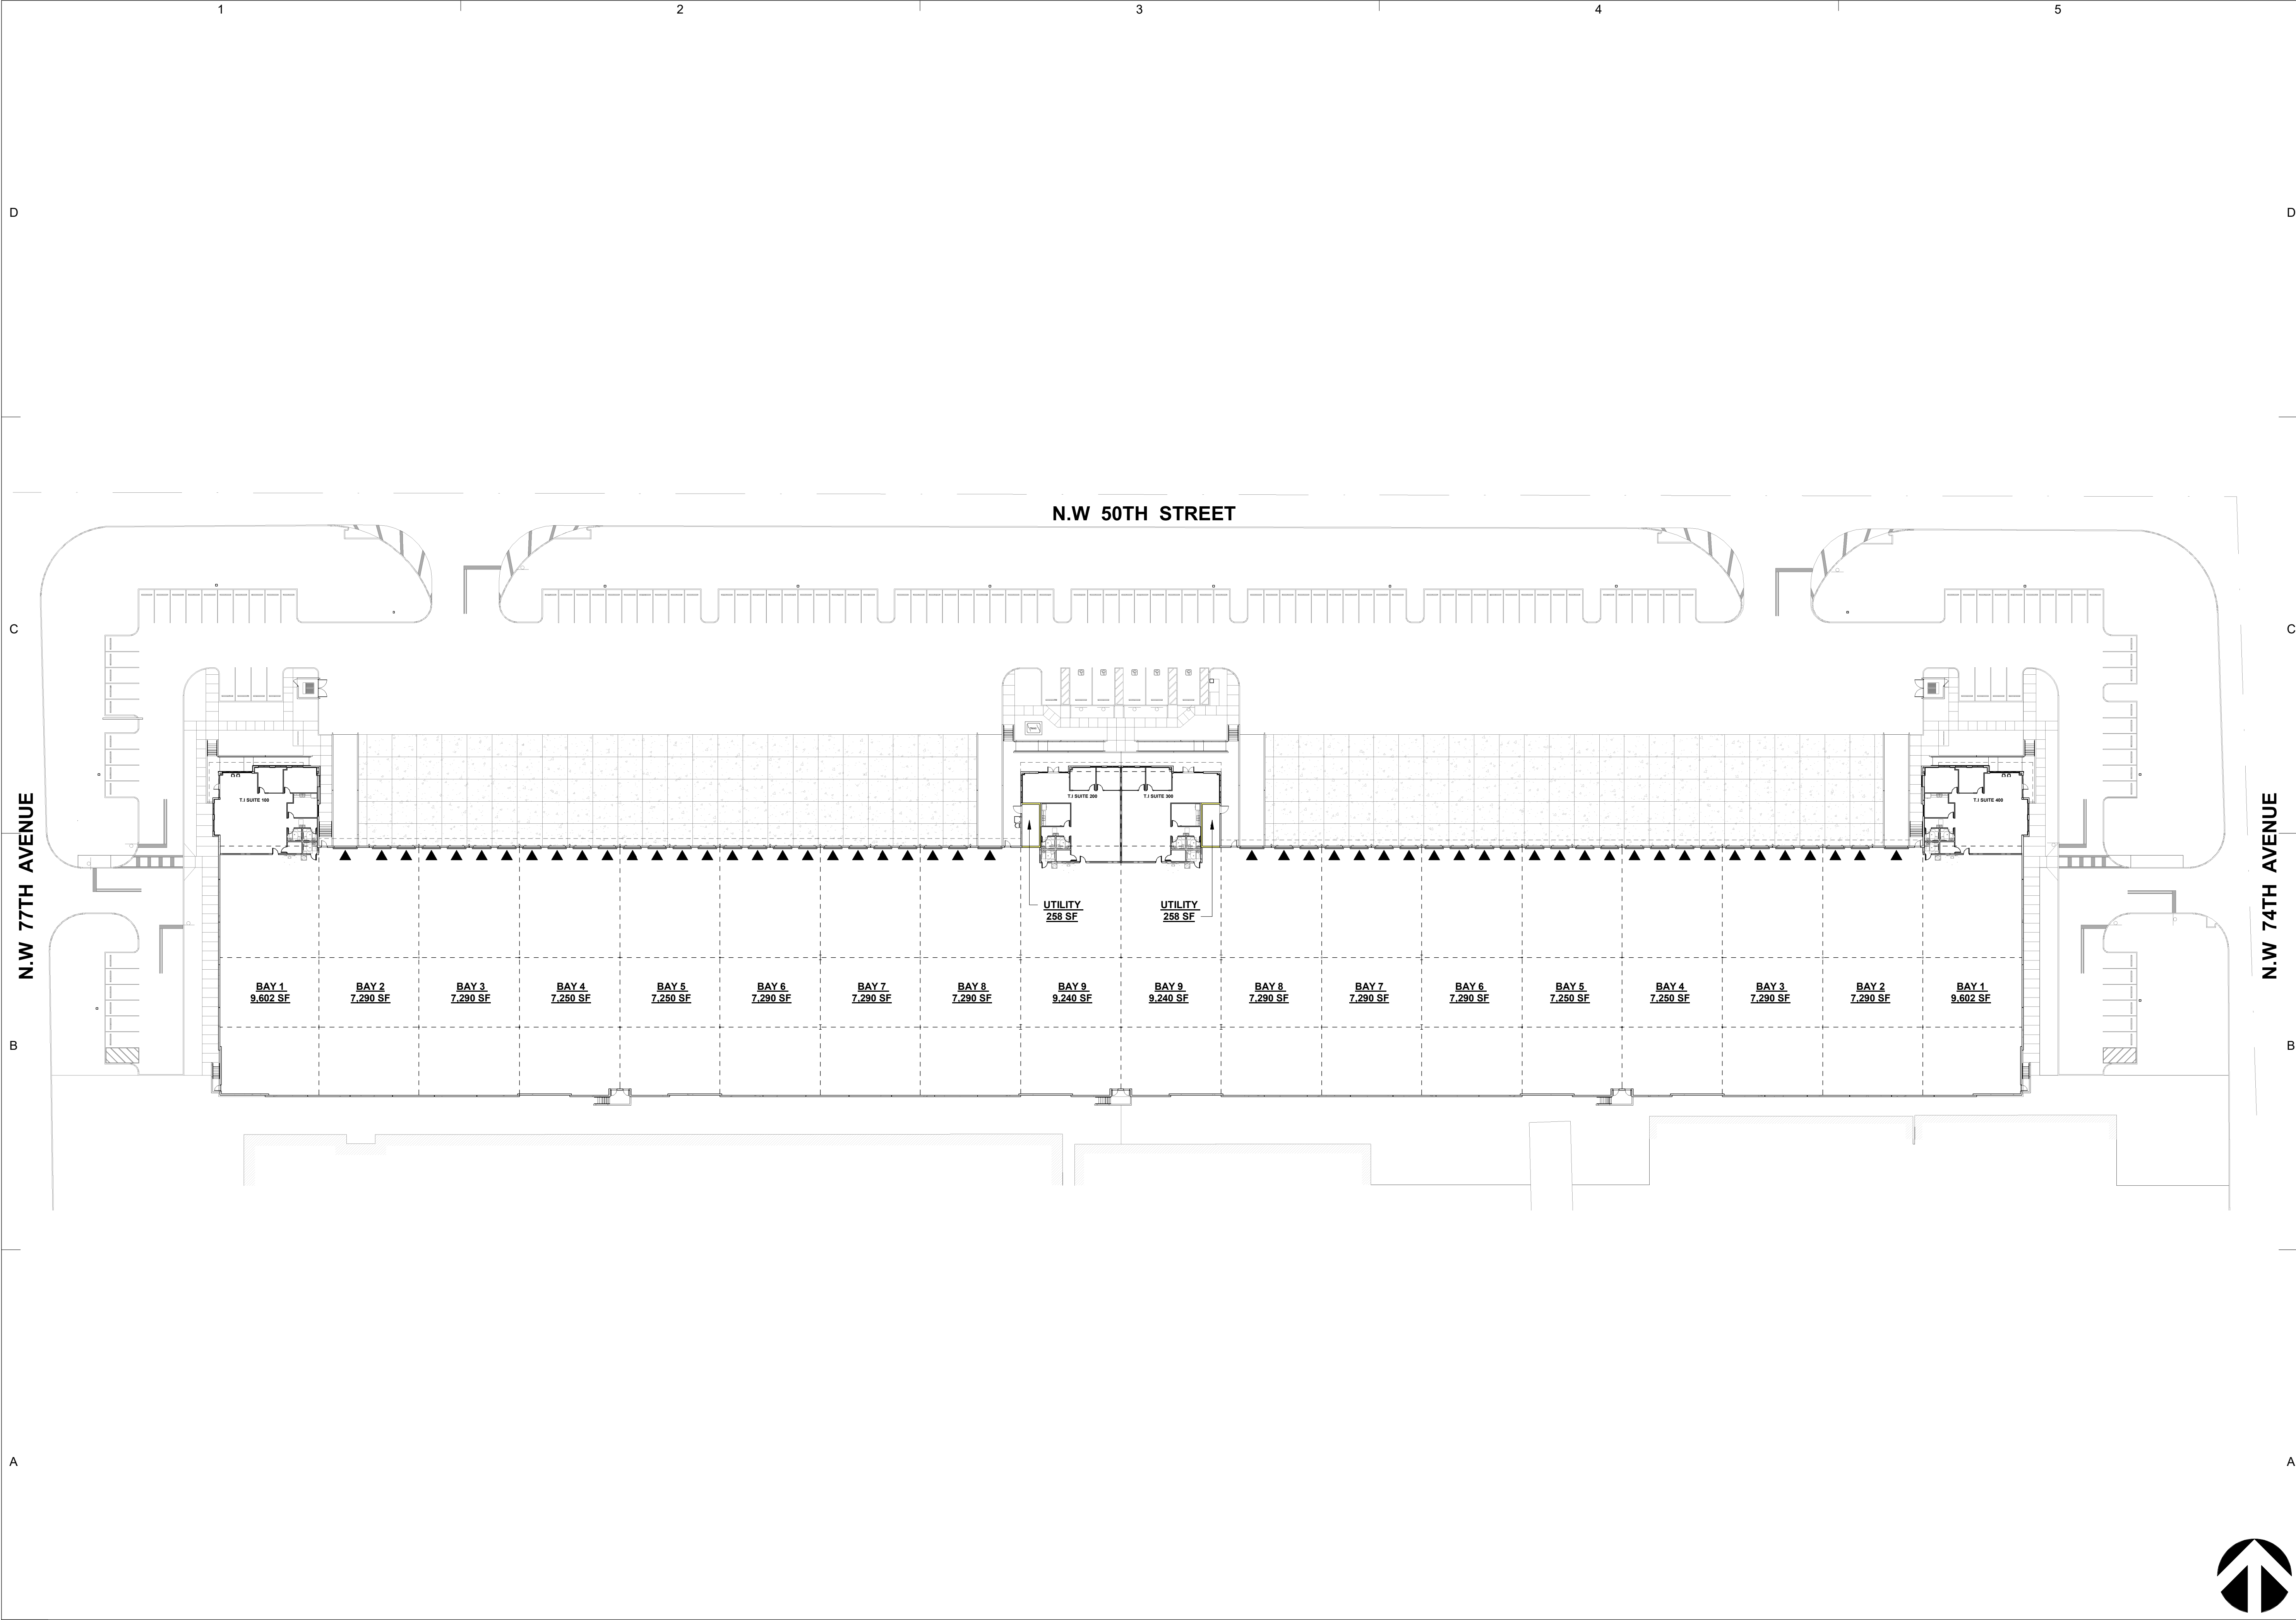

CLIENT

WELLMEANING  
MANAGEMENT LLC

Street Address  
City, Country, Postal Code

COPYRIGHT:  
This drawing has been prepared solely for the intended use, thus any reproduction or distribution for any purpose other than authorized by Arcadis is forbidden. Written dimensions shall have precedence over scaled dimensions. Contractors shall verify and be responsible for all dimensions and conditions on the job, and Arcadis shall be informed of any variations from the dimensions and conditions shown on the drawing. Shop drawings shall be submitted to Arcadis for general conformance before proceeding with fabrication.

ISSUES

| NO. | ISSUANCE | DATE |
|-----|----------|------|
|-----|----------|------|

SEAL

ARCADIS

7000 N FEDERAL HIGHWAY, 2nd FLOOR  
BOCA RATON, FL 33487  
Tel 561.393.6555  
www.arcadis.com

PROJECT

PALMETTO  
LOGISTICS  
SHELL BUILDING  
4995 NW 77TH AVE,  
MIAMI-DADE, FLORIDA 33166

PROJECT NO:

PROJECT #:

143582

DRAWN BY:

Author

CHKD' BY:

Checker

SCALE:

DATE:

06/20/25

SHEET TITLE

OVERALL TENANT  
FLOOR PLAN

SHEET  
NUMBER

EX-3

ISSUE

