


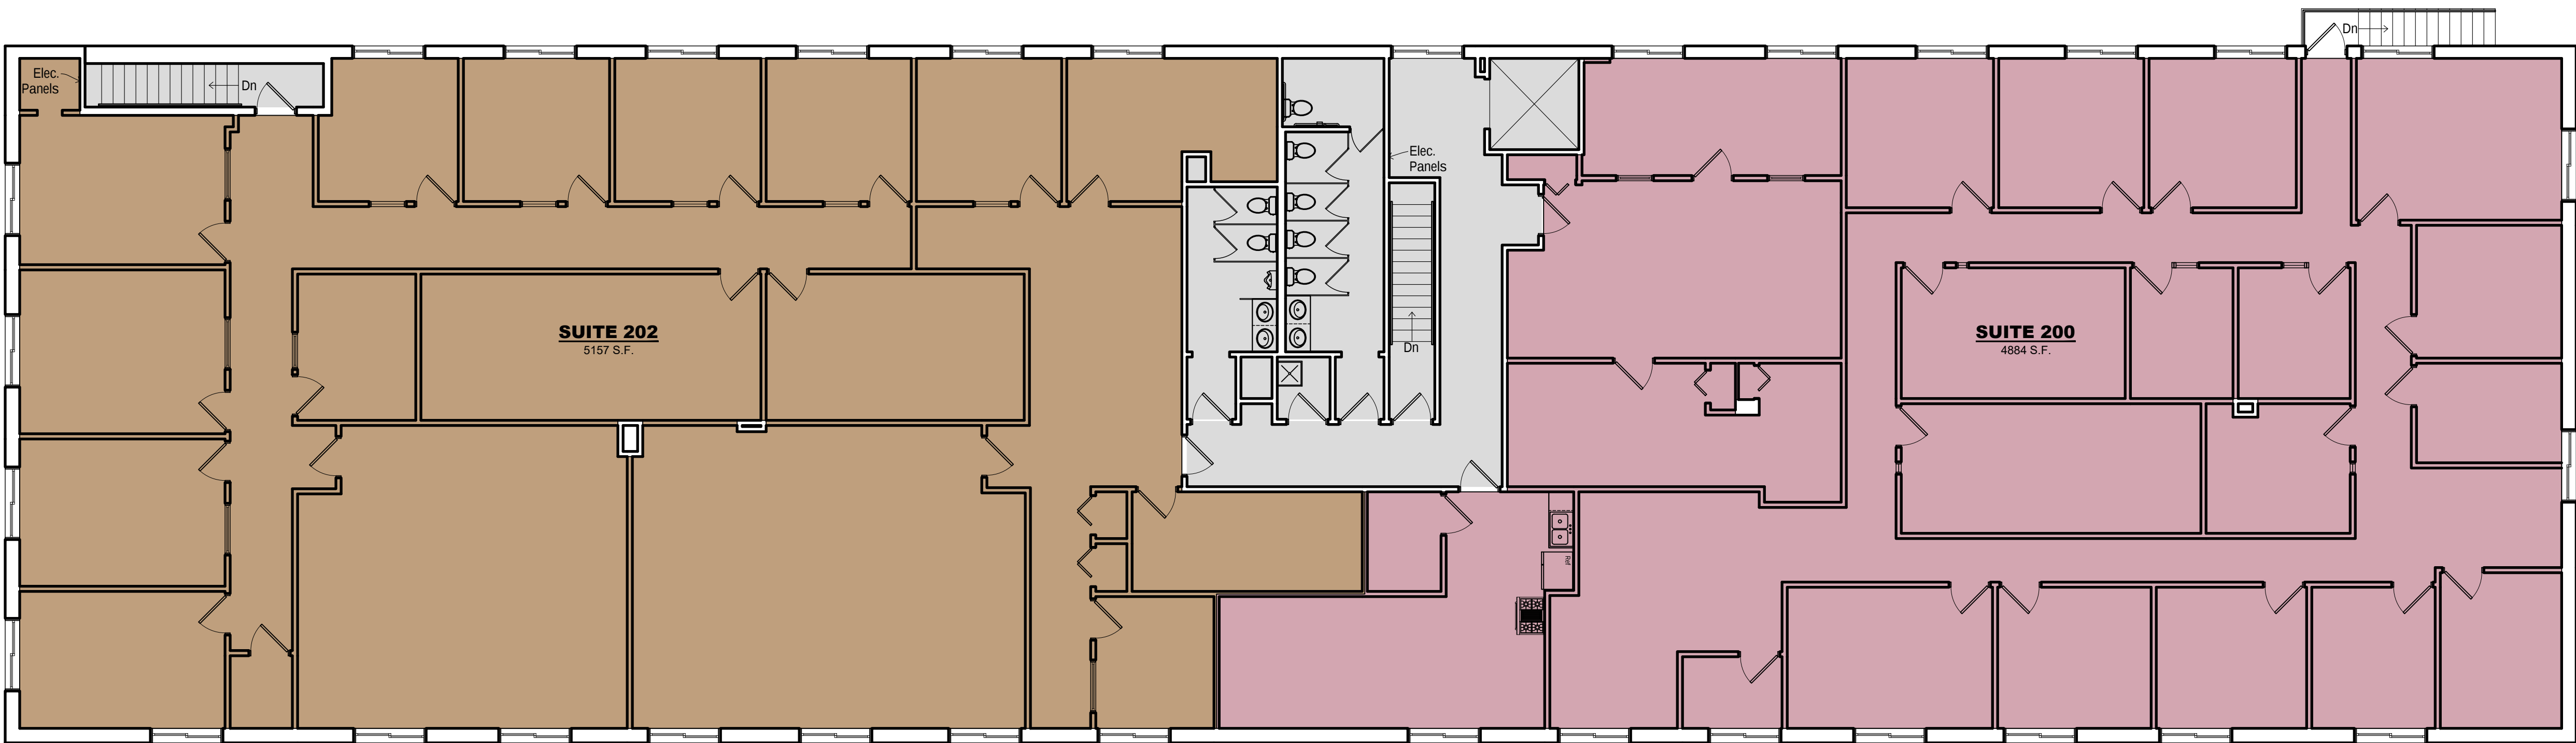

1 | SECOND FLOOR PLAN

1/8"=1'-0"




2 | FIRST FLOOR OFFICE PLANS

1/8"=1'-0"

LEGEND

- 101** Usable SF= 228 SF
Rentable SF= 228 SF
228 SF/ 228 SF= 1.00 Load Factor
- 102** Usable SF=231 SF
Rentable SF= 257 SF
257 SF/ 231 SF= 1.11 Load Factor
- 103** Usable SF= 978 SF
Rentable SF= 1002 SF
1002 SF/ 978 SF= 1.02 Load Factor
- 200** Usable SF= 4879 SF
Rentable SF= 4884 SF
4884 SF/ 4879 SF= 1.00 Load Factor
- 202** Usable SF= 5149 SF
Rentable SF= 5157 SF
5157 SF/ 5149 SF= 1.00 Load Factor

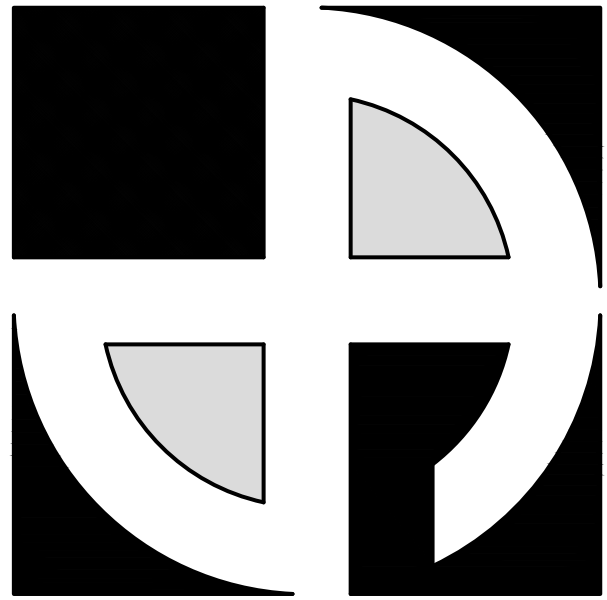

D · E · A · N
ARCHITECTS
www.deanarchitects.com

8353 MAIN STREET
CLARENCE, NEW YORK 14221
PHONE: (716) 651-0381
FAX: (716) 651-0382

26-335



4511 Harlem Rd.
Amherst, NY 14226

No.	Description	Date	By

DATE:
06-30-26
DRAWN BY:
B. Friedman
CHECKED BY:
M. Dean
SCALE:
1/8"= 1'-0"

FLOOR PLANS

A1.0