


9,304 RSF

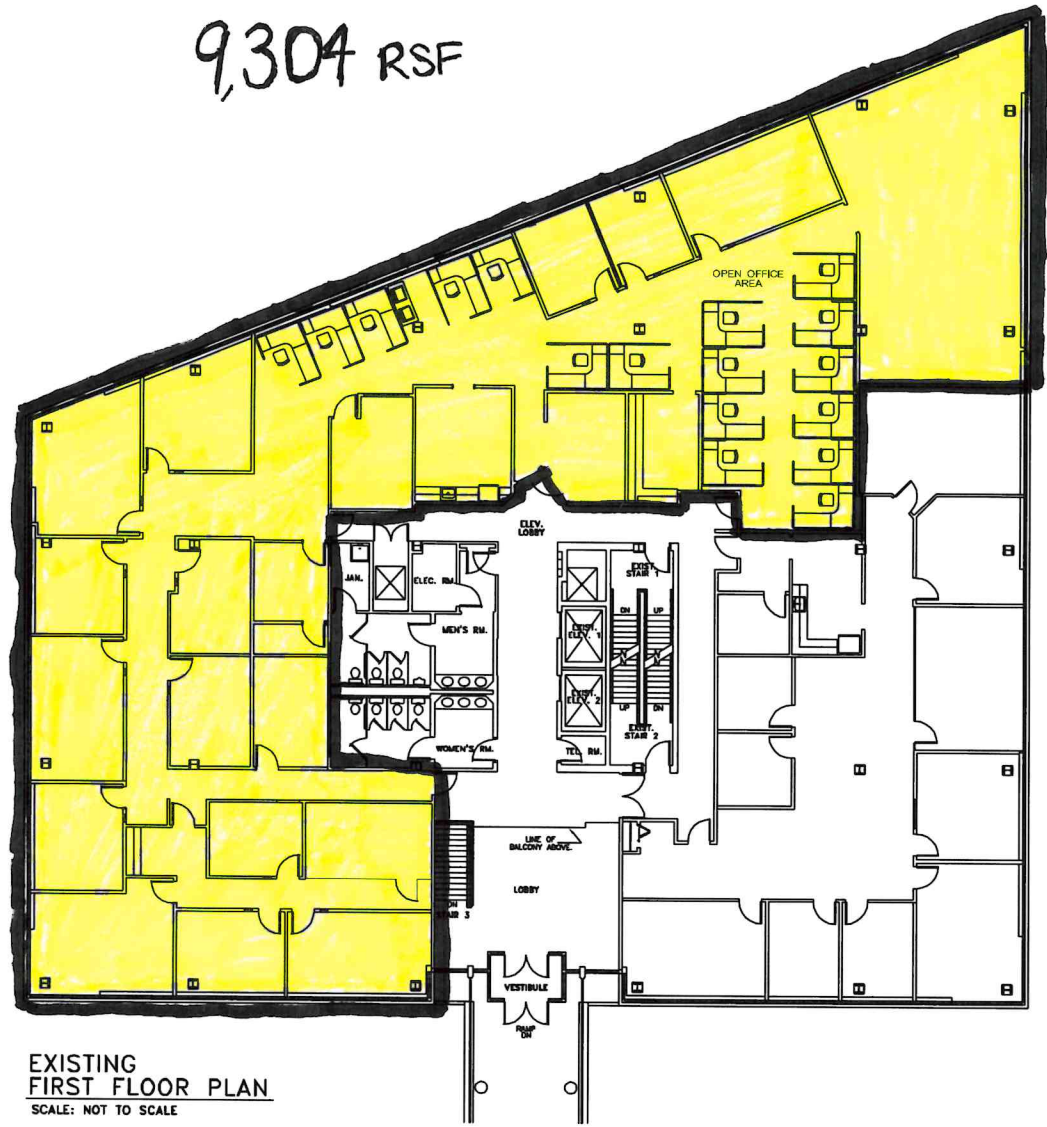

EXISTING
FIRST FLOOR PLAN
SCALE: NOT TO SCALE

Masone
And
Company
ARCHITECTS
& PLANNERS

STAMP

REVISIONS

JOB TITLE

EXISTING OFFICE BUILDING
80 HAYDEN AVENUE
LEXINGTON, MA



DRAWING TITLE

EXISTING
FLOOR
PLAN

DATE
01/25/24

SCALE
AS NOTED

DRAWN BY
JJN

APPROVED BY
AM

PROJECT NO.
HAYAVE1FD12524

DRAWING NO.

A-1