


Y:\Hatch Engineering_100 W Butler Pike_Marketing Requests_2024-0320\Drawings\100 W Butler Pike 02_SKI_2024-0320.dwg

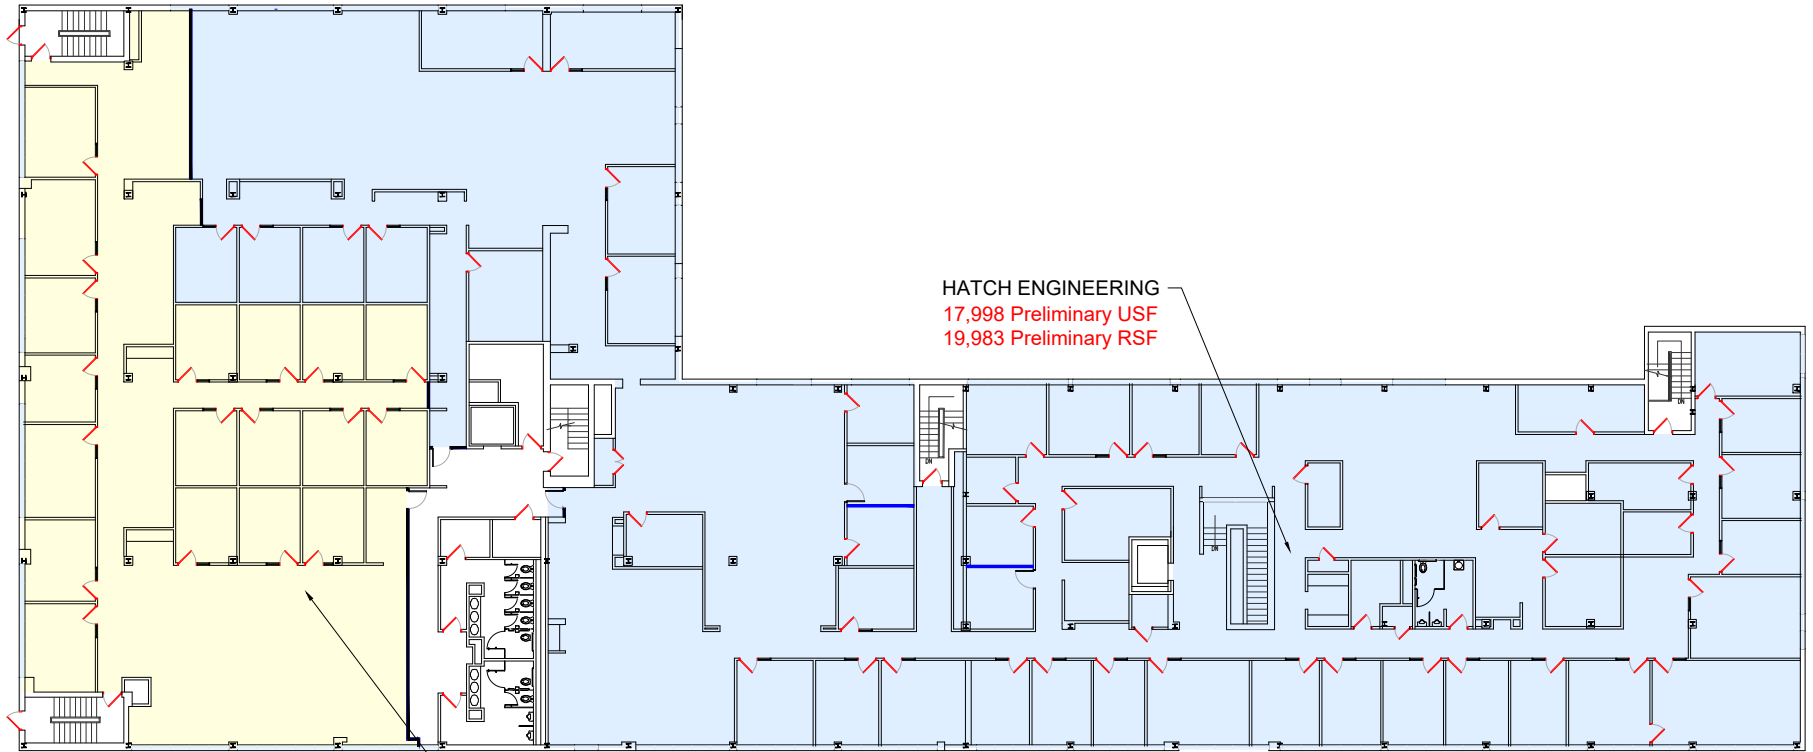

HATCH ENGINEERING
17,998 Preliminary USF
19,983 Preliminary RSF

AVAILABLE
6,242 Preliminary USF
6,930 Preliminary RSF

LOD- SECOND FLOOR PLAN

SCALE: N.T.S.

AREA	CODE
OCCUPANT AREA	
OCCUPANT AREA	

HATCH ENGINEERING
100 W. BUTLER PIKE
AMBLER, PA 19002

RHJ ASSOCIATES, PC ARCHITECTS · PLANNERS · DESIGNERS

KING OF PRUSSIA, PA 610.337.4555 MOUNT LAUREL, NJ 856.252.0040 PHILADELPHIA, PA 215.279.5845 WILMINGTON, DE 302.482.2269

www.rhjassoc.com

DATE 07/22/2024
PROJECT NO. 2024-0320