


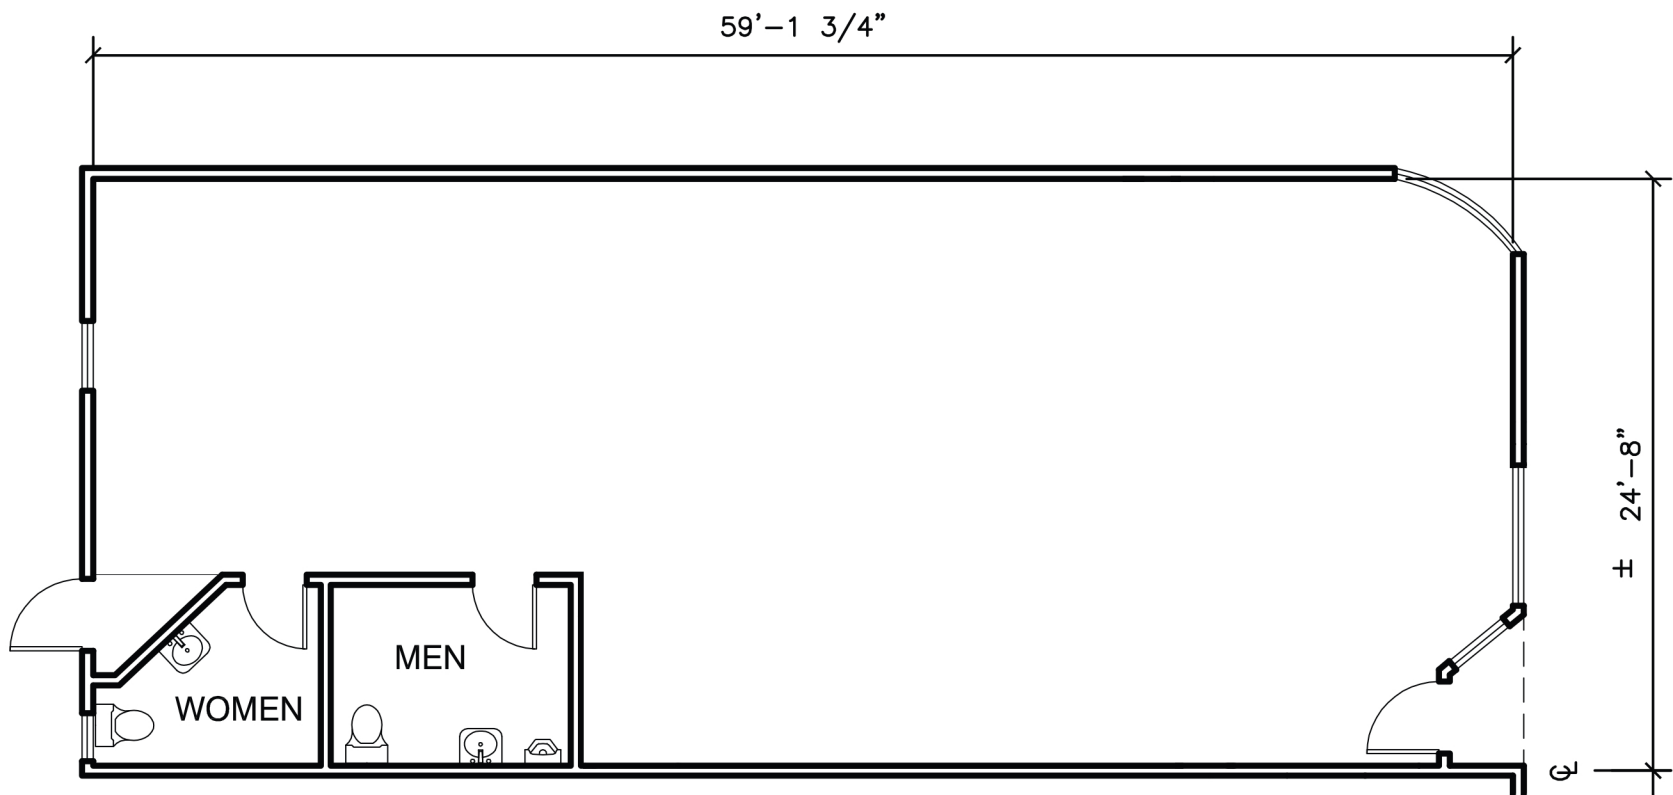

PROPERTY ADDRESS:
1303 S. ATLANTIC BLVD.
LOS ANGELES, CA 90022

PROPERTY FLOOR AREA:
1,500 SQ.FT

FLOOR PLAN
SCALE 1/8"=1'-0"

A1