




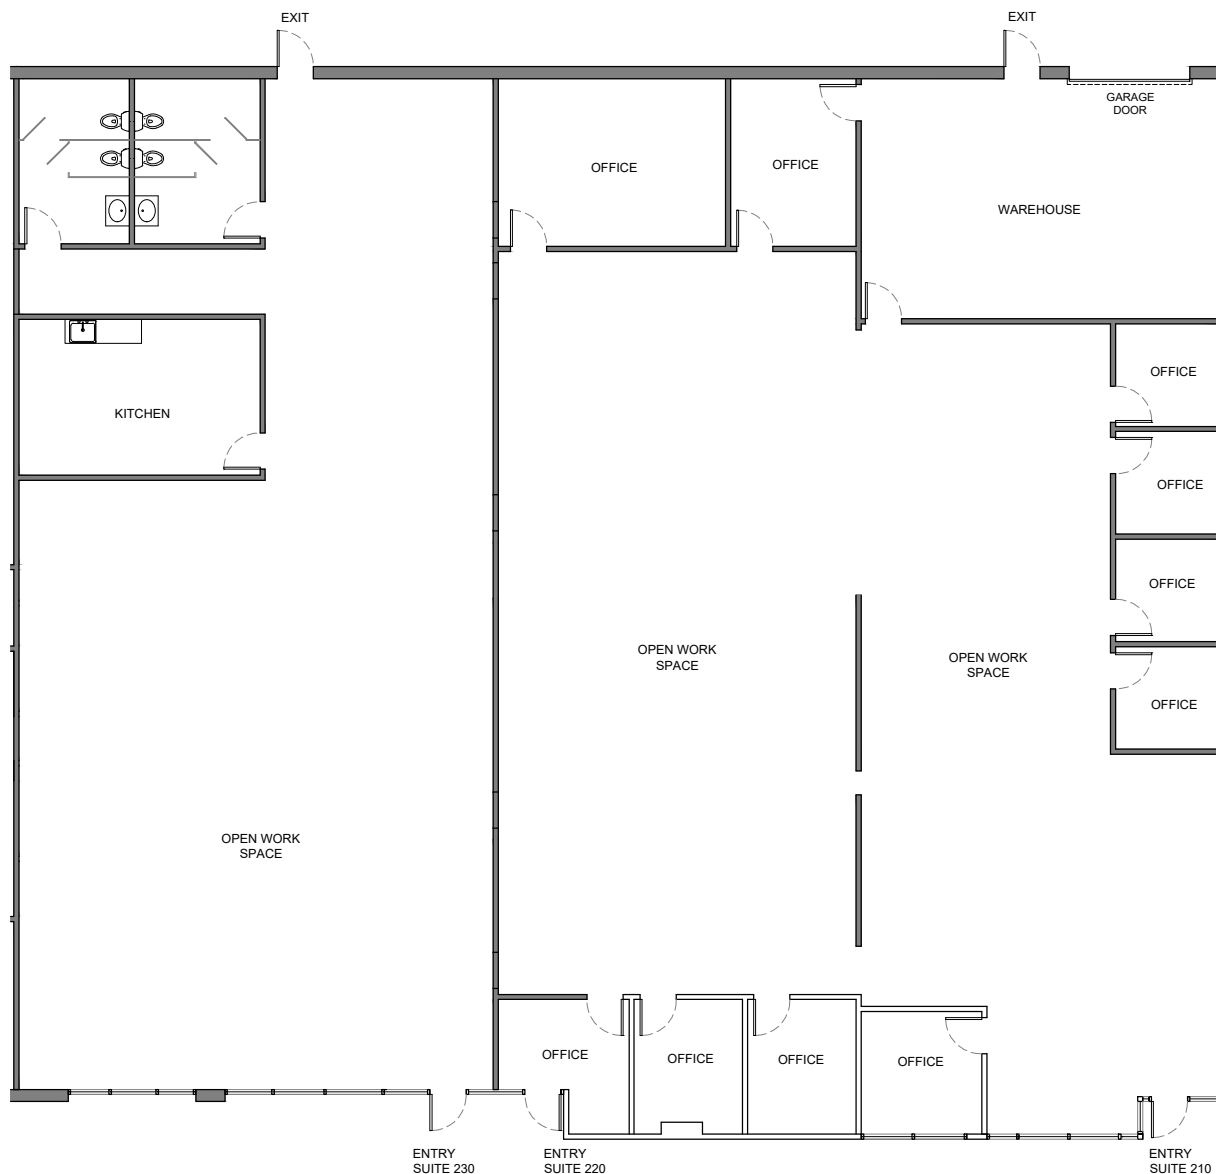

KEY PLAN:

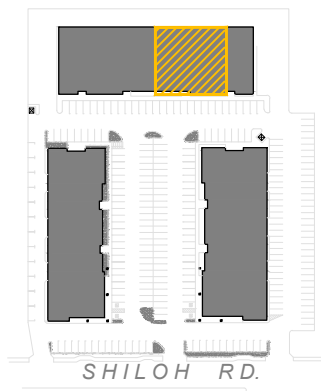

RR CAPTIAL MANAGEMENT, INC.

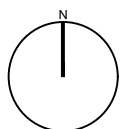

FLOOR PLAN

SCALE: n.t.s.

SUITE 210-230

12025 SHILOH RD. DALLAS, TX 75228

studio whitebox

TOTAL AREA: 8,692 SQFT

4 6 9 . 7 4 4 . 5 5 9 3

DRAWN BY: STUDIO WHITEBOX DATE: 03.22.2022